
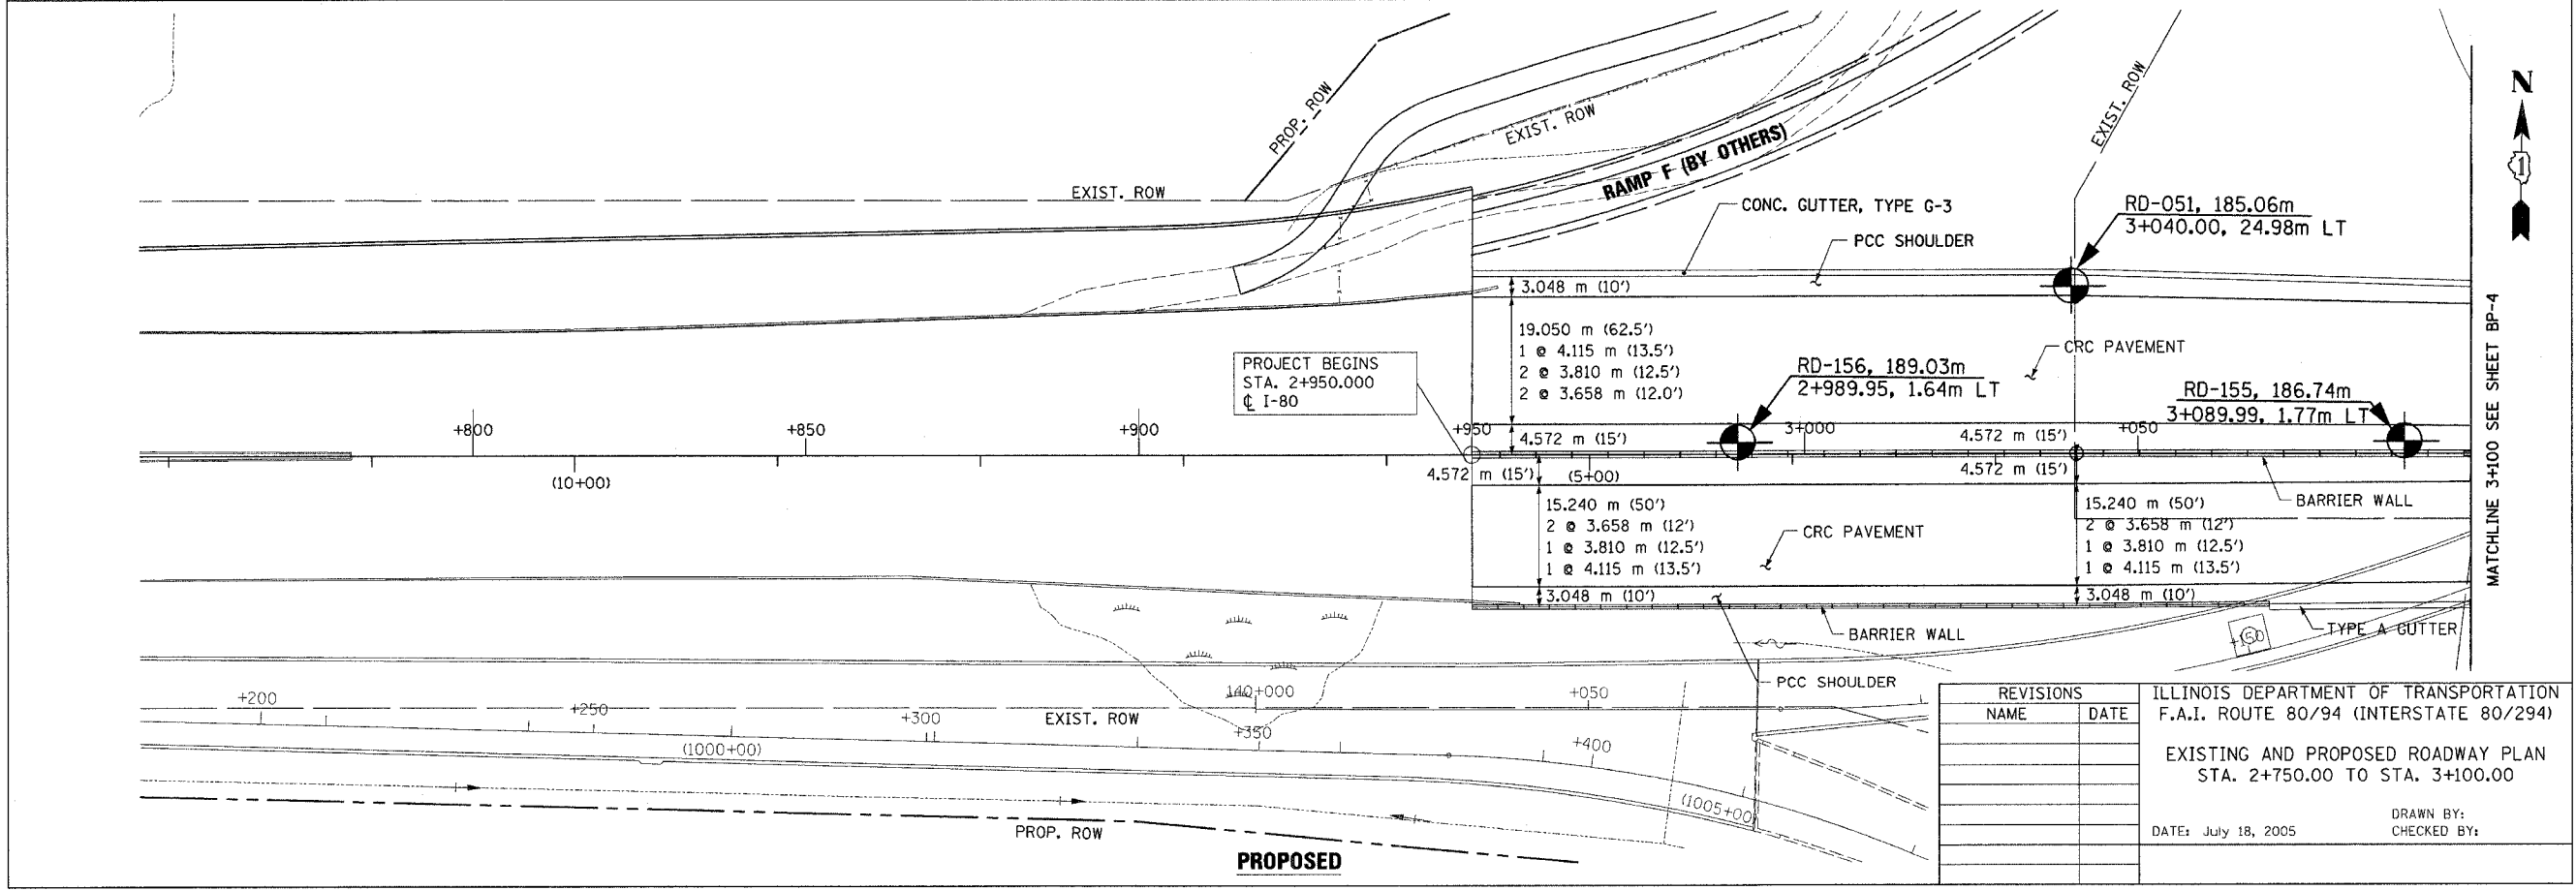


F.A.I. 80/94 (KINGERY EXPRESSWAY) BORING LOCATION	F.A.I. RTE.	SECTION	COUNTY	TOTAL SHEETS	SHEET NO.
ILLINOIS DEPARTMENT OF TRANSPORTATION, COOK COUNTY	80/94	*	COOK	231	53
DATE: 8/11/05	STA. 2+700.00	TO STA. 3+050.00			
Wang Engineering, Inc. 1145 Main Street Lombard, IL 60148 Geo-Environmental Engineers 630-953-9228	FED. ROAD DIST. NO. 1	ILLINOIS FED. AID PROJECT		CONTRACT # 62105	
BASED ON DRAWINGS PREPARED BY MADDOUGH AND ASSOCIATES, INC. 255-08-04					

LEGEND
 PAVEMENT REMOVAL
 SHOULDER REMOVAL

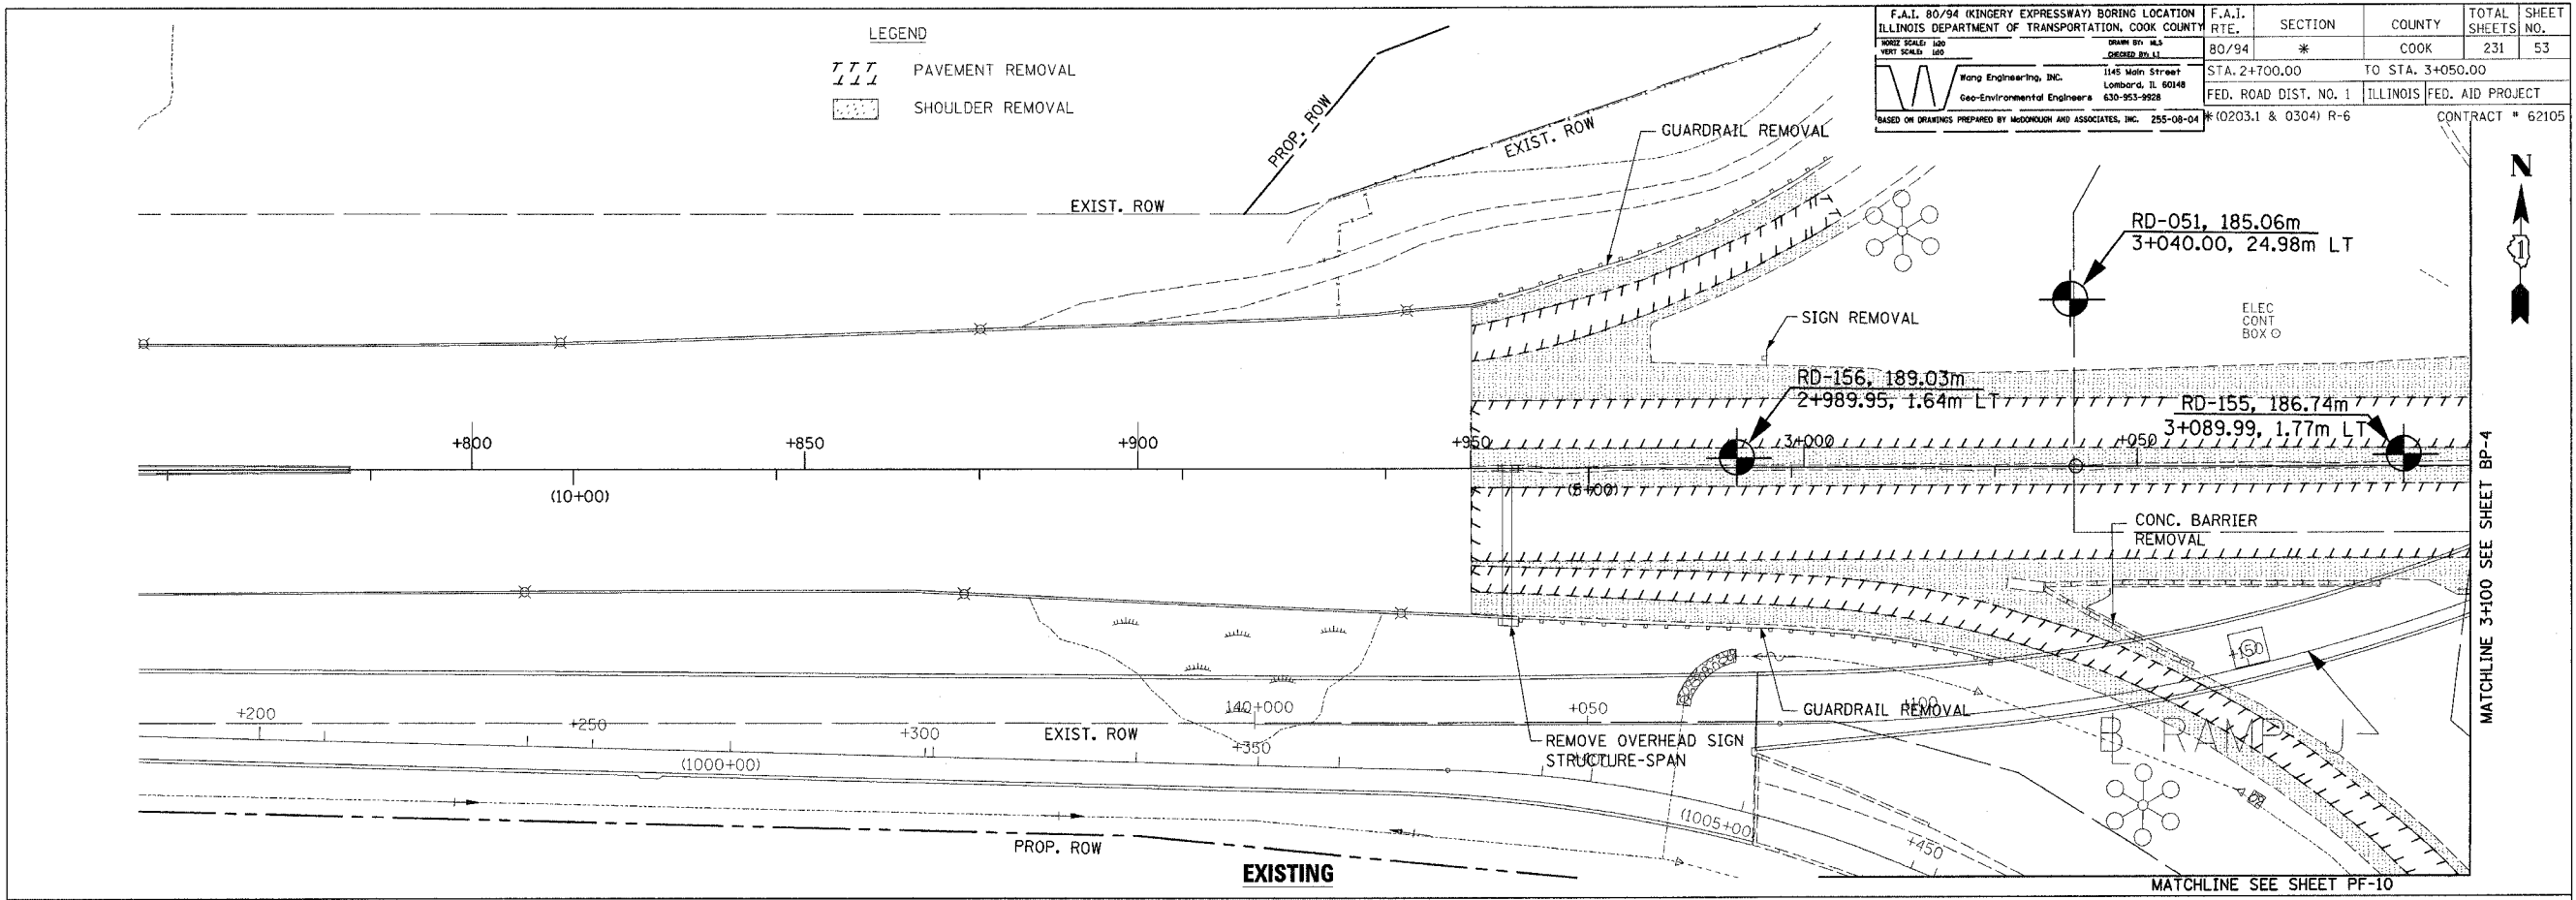

PROJECT BEGINS
 STA. 2+950.000
 @ I-80

19.050 m (62.5')
 1 @ 4.115 m (13.5')
 2 @ 3.810 m (12.5')
 2 @ 3.658 m (12.0')

15.240 m (50')
 2 @ 3.658 m (12')
 1 @ 3.810 m (12.5')
 1 @ 4.115 m (13.5')

15.240 m (50')
 2 @ 3.658 m (12')
 1 @ 3.810 m (12.5')
 1 @ 4.115 m (13.5')

REVISIONS	
NAME	DATE

ILLINOIS DEPARTMENT OF TRANSPORTATION
 F.A.I. ROUTE 80/94 (INTERSTATE 80/294)
 EXISTING AND PROPOSED ROADWAY PLAN
 STA. 2+750.00 TO STA. 3+100.00
 DATE: July 18, 2005
 DRAWN BY:
 CHECKED BY: