
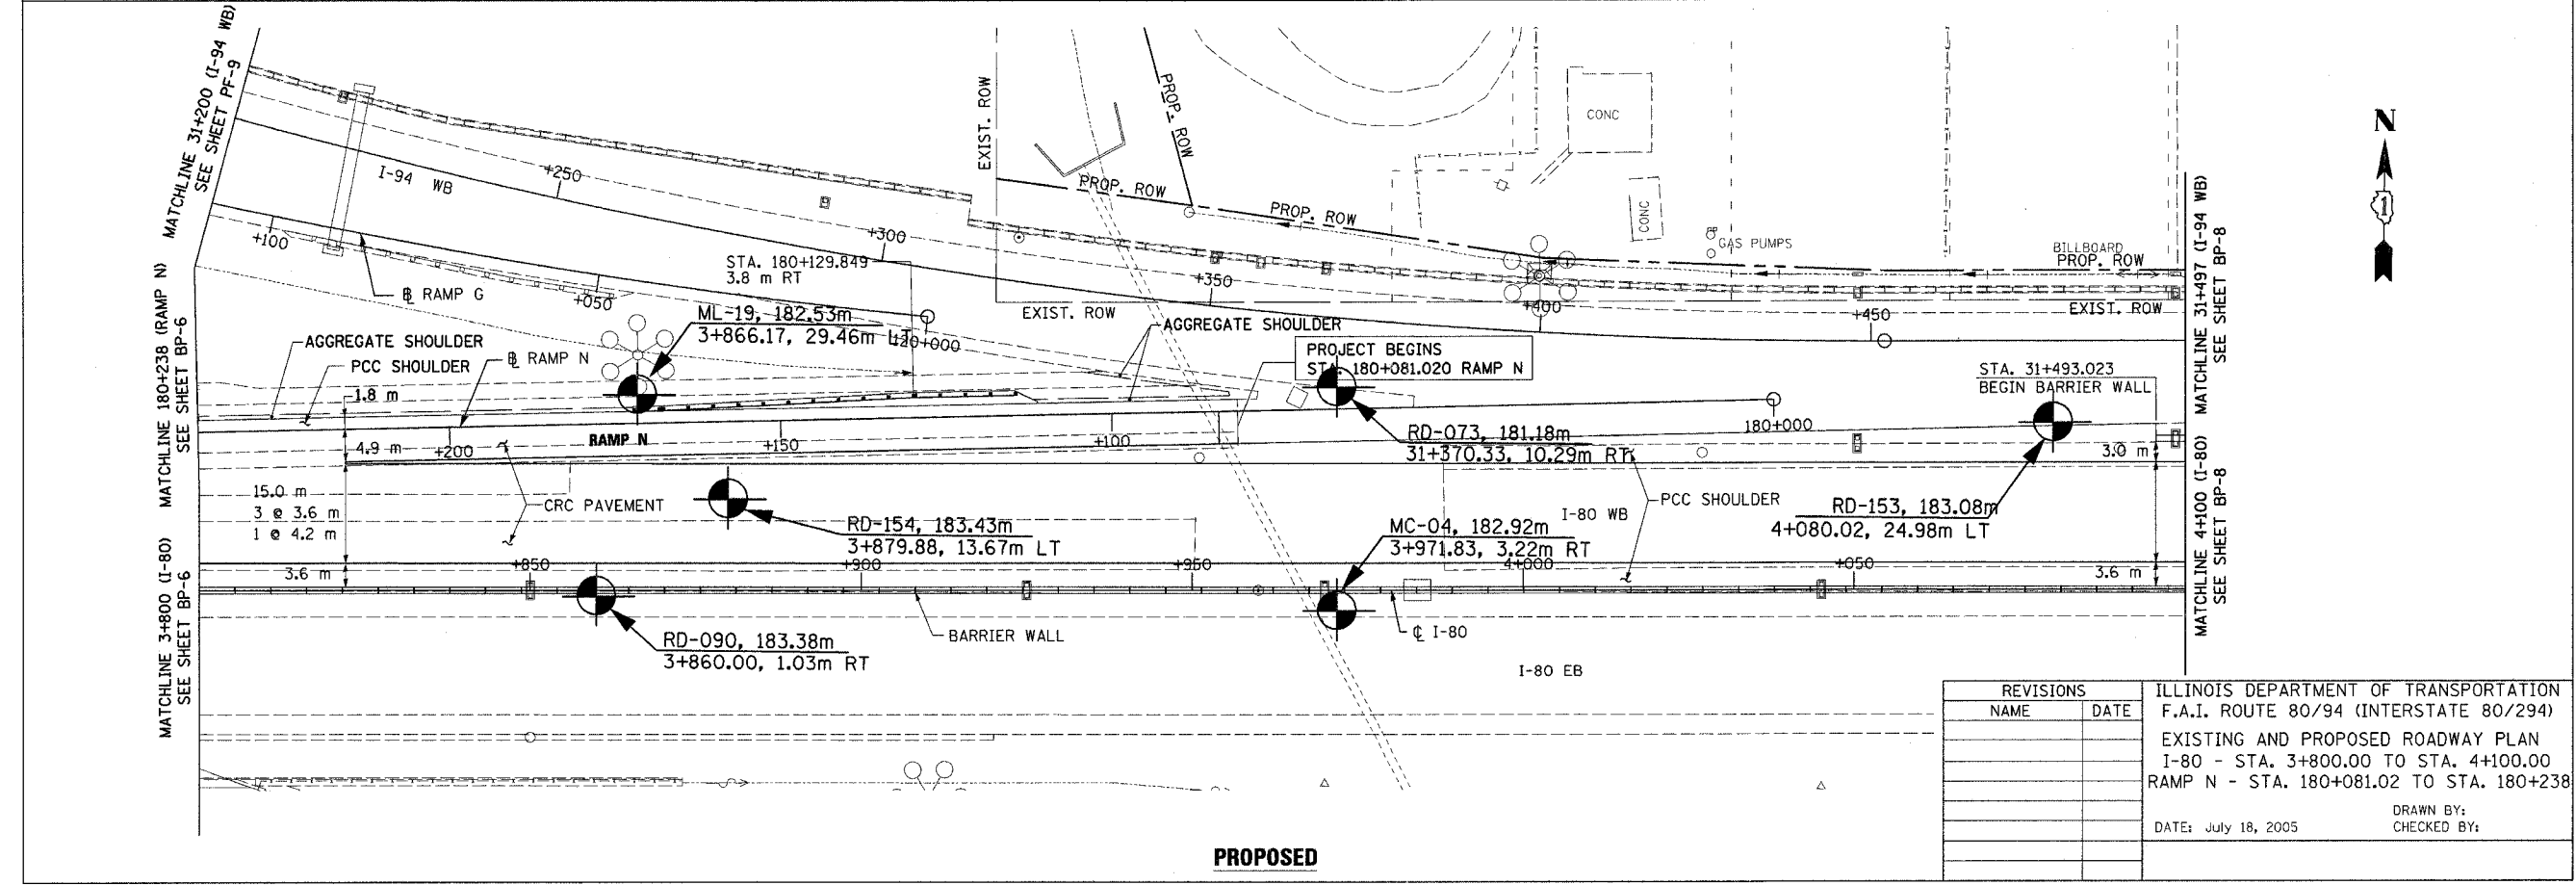


F.A.I. 80/94 (KINGERY EXPRESSWAY) BORING LOCATION	F.A.I. RTE.	SECTION	COUNTY	TOTAL SHEETS	SHEET NO.
ILLINOIS DEPARTMENT OF TRANSPORTATION, COOK COUNTY	80/94	*	COOK	231	57
HORIZ SCALE: 1"=100'	DRAWN BY: M.S.		CHECKED BY: L.L.		
VERT SCALE: 1"=10'	Wang Engineering, Inc.		1145 Main Street Lombard, IL 60148 630-953-9928		
Geo-Environmental Engineers		STA. 3+750.00 TO STA. 4+100.00		ILLINOIS FED. AID PROJECT	
BASED ON DRAWINGS PREPARED BY McDONOUGH AND ASSOCIATES, INC. 255-08-04		F. (0203.1 & 0304) R-6		CONTRACT # 62105	

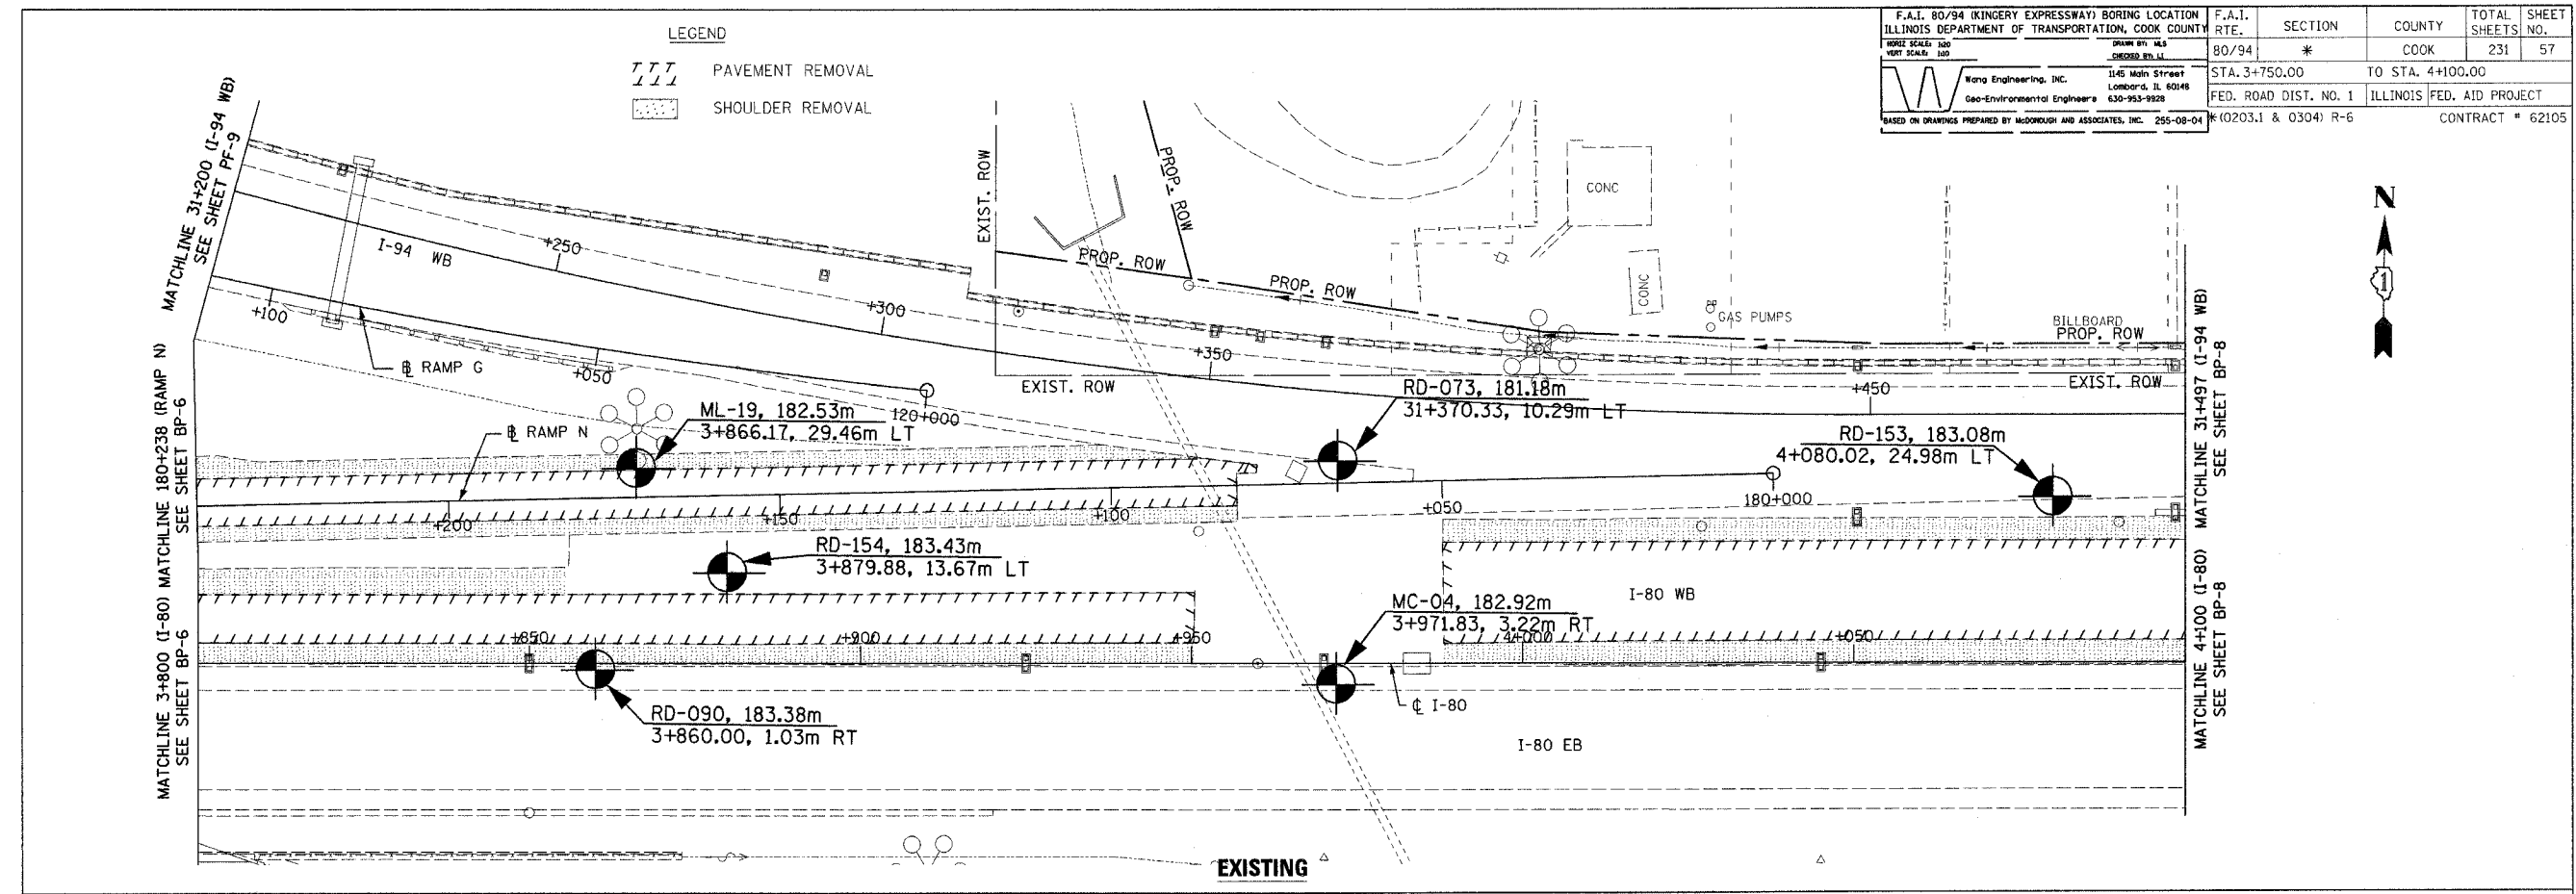

REVISIONS	
NAME	DATE

ILLINOIS DEPARTMENT OF TRANSPORTATION  
F.A.I. ROUTE 80/94 (INTERSTATE 80/294)  
EXISTING AND PROPOSED ROADWAY PLAN  
I-80 - STA. 3+800.00 TO STA. 4+100.00  
RAMP N - STA. 180+081.02 TO STA. 180+238

DATE: July 18, 2005  
DRAWN BY:  
CHECKED BY:

