


F.A.I. RTE. 80/94	SECTION *	COUNTY COOK	TOTAL SHEETS 231	SHEET NO. 117
STA. 3+750.00		TO STA. 3+925.00		
FED. ROAD DIST. NO. 1		ILLINOIS	FED. AID PROJECT	
*(0203.1 & 0304) R-6		CONTRACT # 62105		

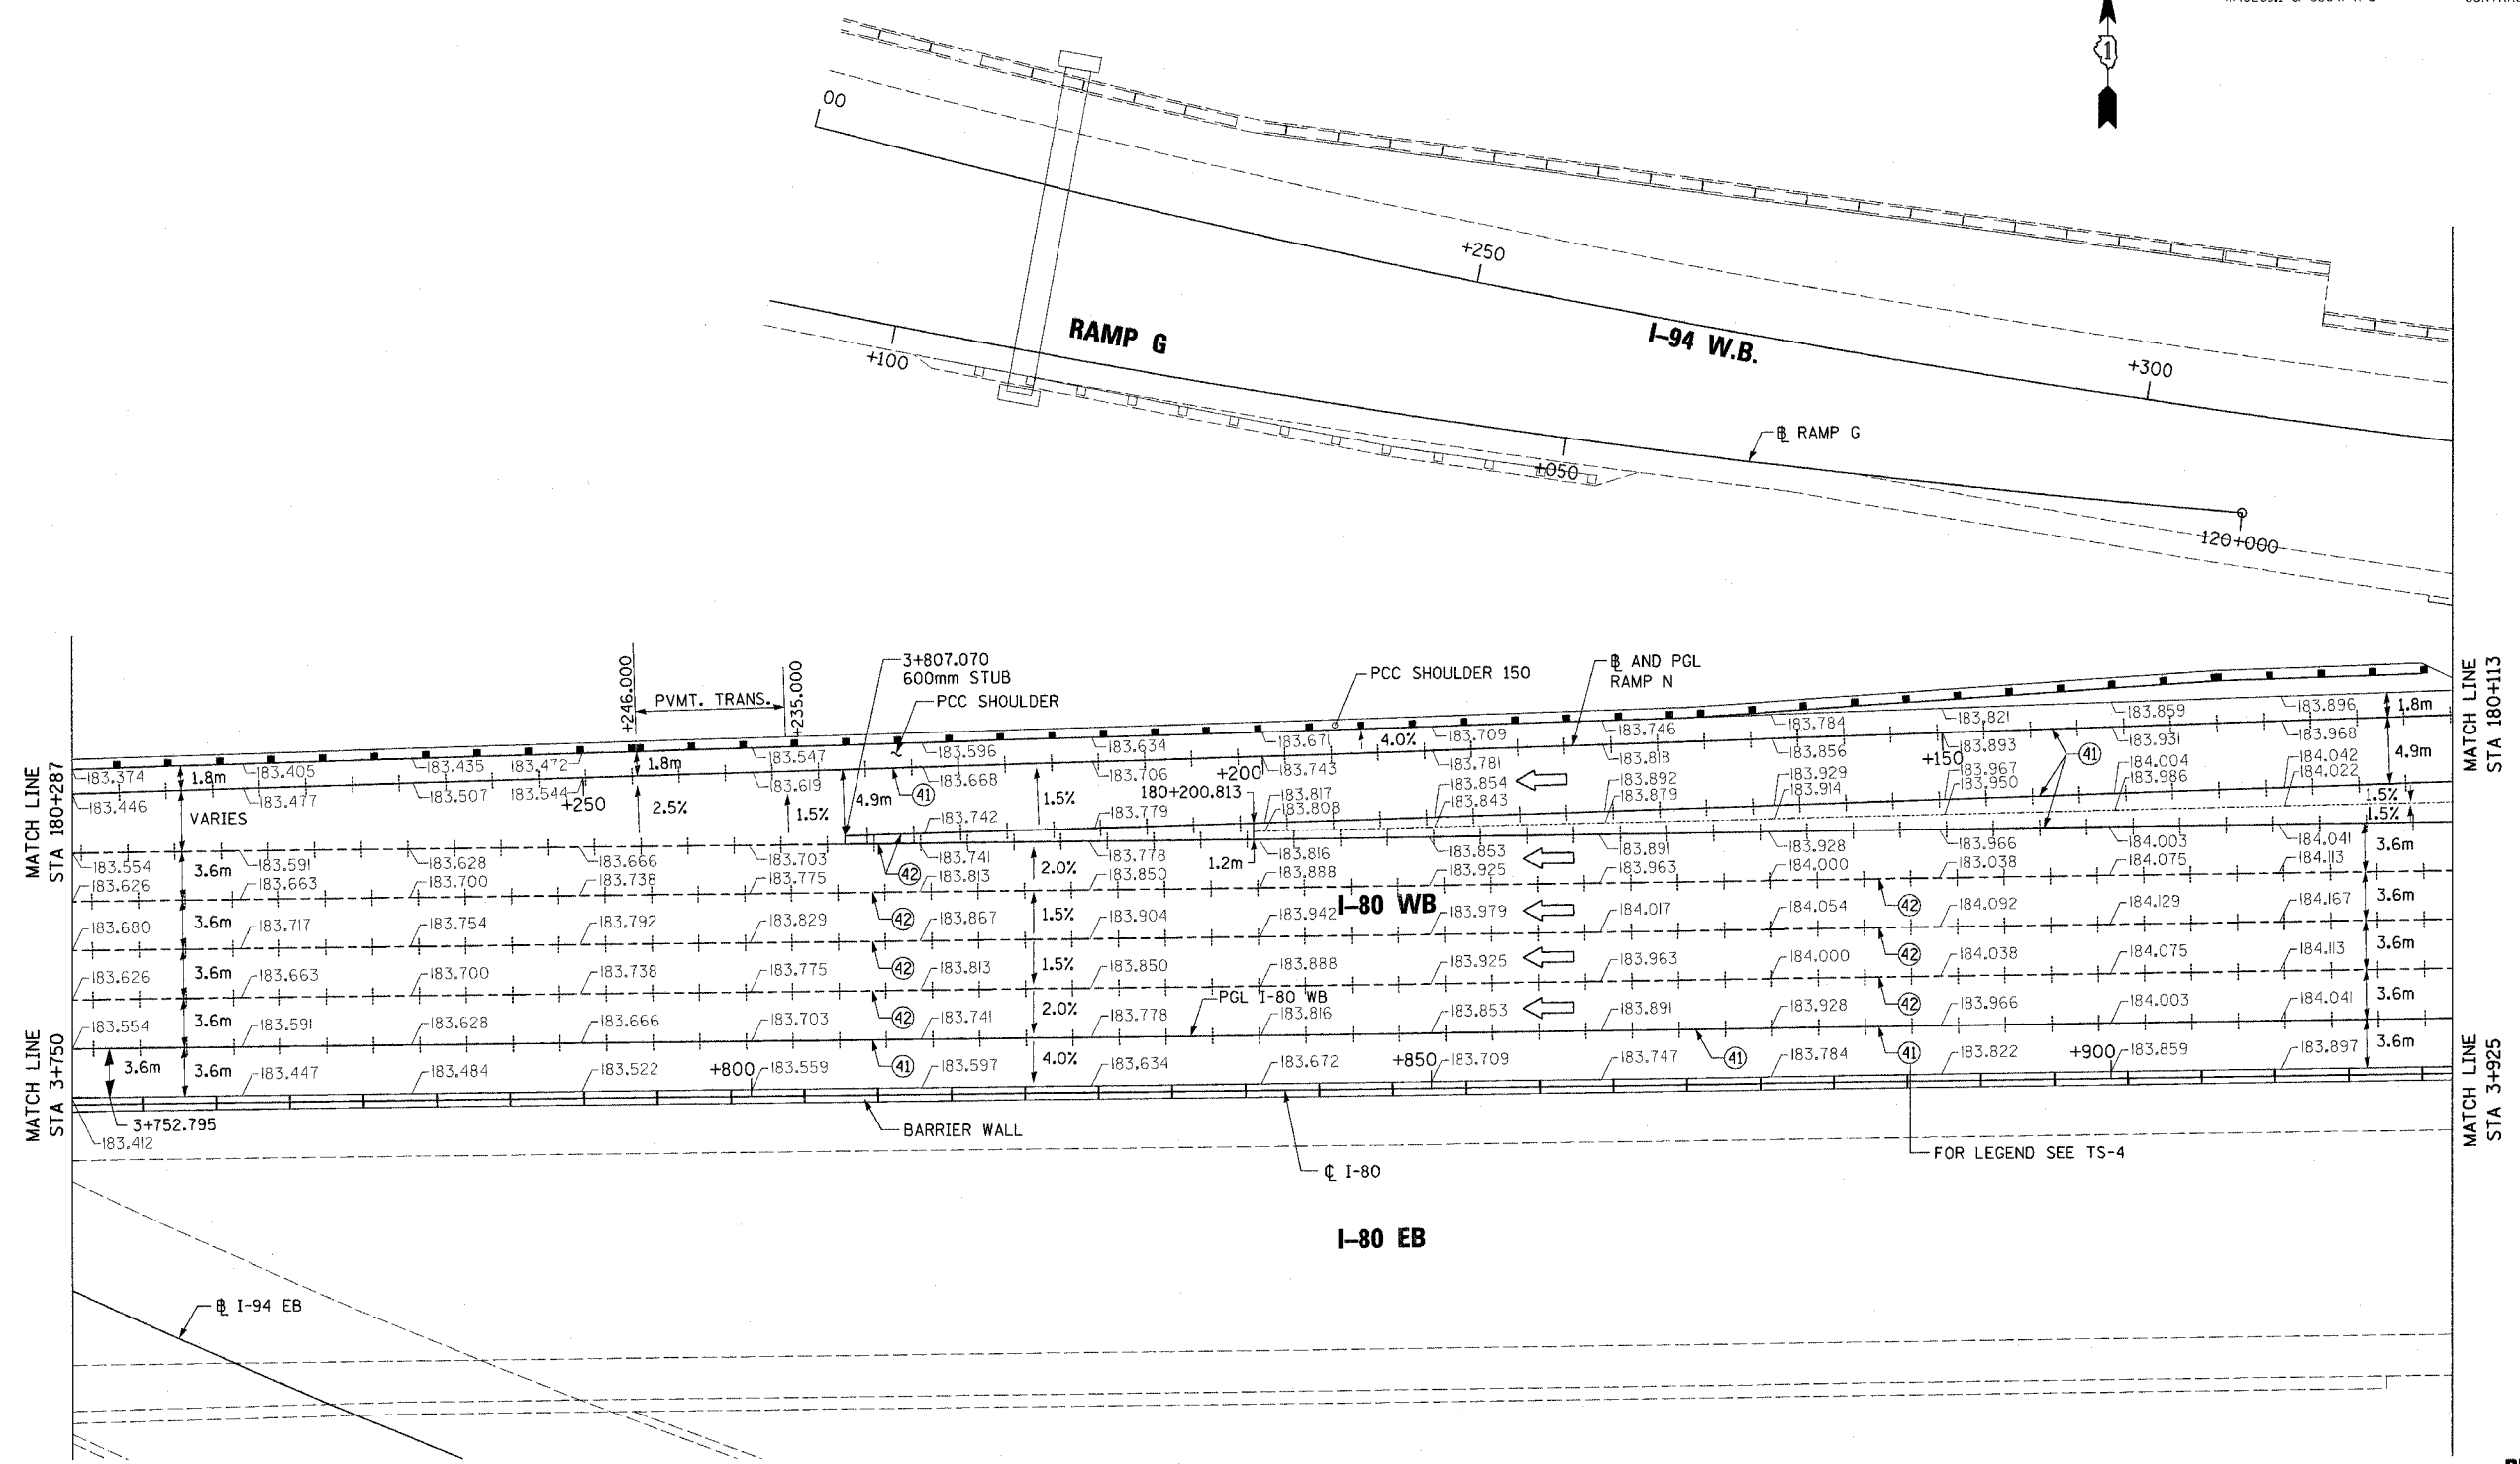


MATCH LINE  
STA 180+287

MATCH LINE  
STA 3+750

MATCH LINE  
STA 180+113

MATCH LINE  
STA 3+925

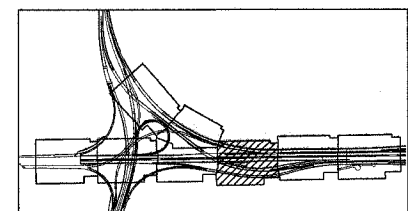

REVISIONS	
NAME	DATE

ILLINOIS DEPARTMENT OF TRANSPORTATION  
F.A.I. ROUTE 80/94 (INTERSTATE 80/294)

**PAVEMENT ELEVATIONS AND DETAILS**

SCALE: 1:250  
DATE: JULY 18, 2005

DRAWN BY: CTT  
CHECKED BY: RCH

**McDonough Associates Inc.**  
Engineers / Architects

PD-6