
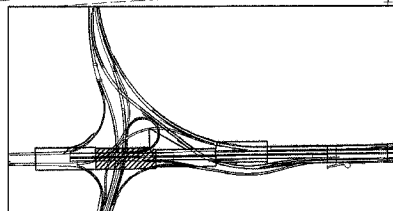
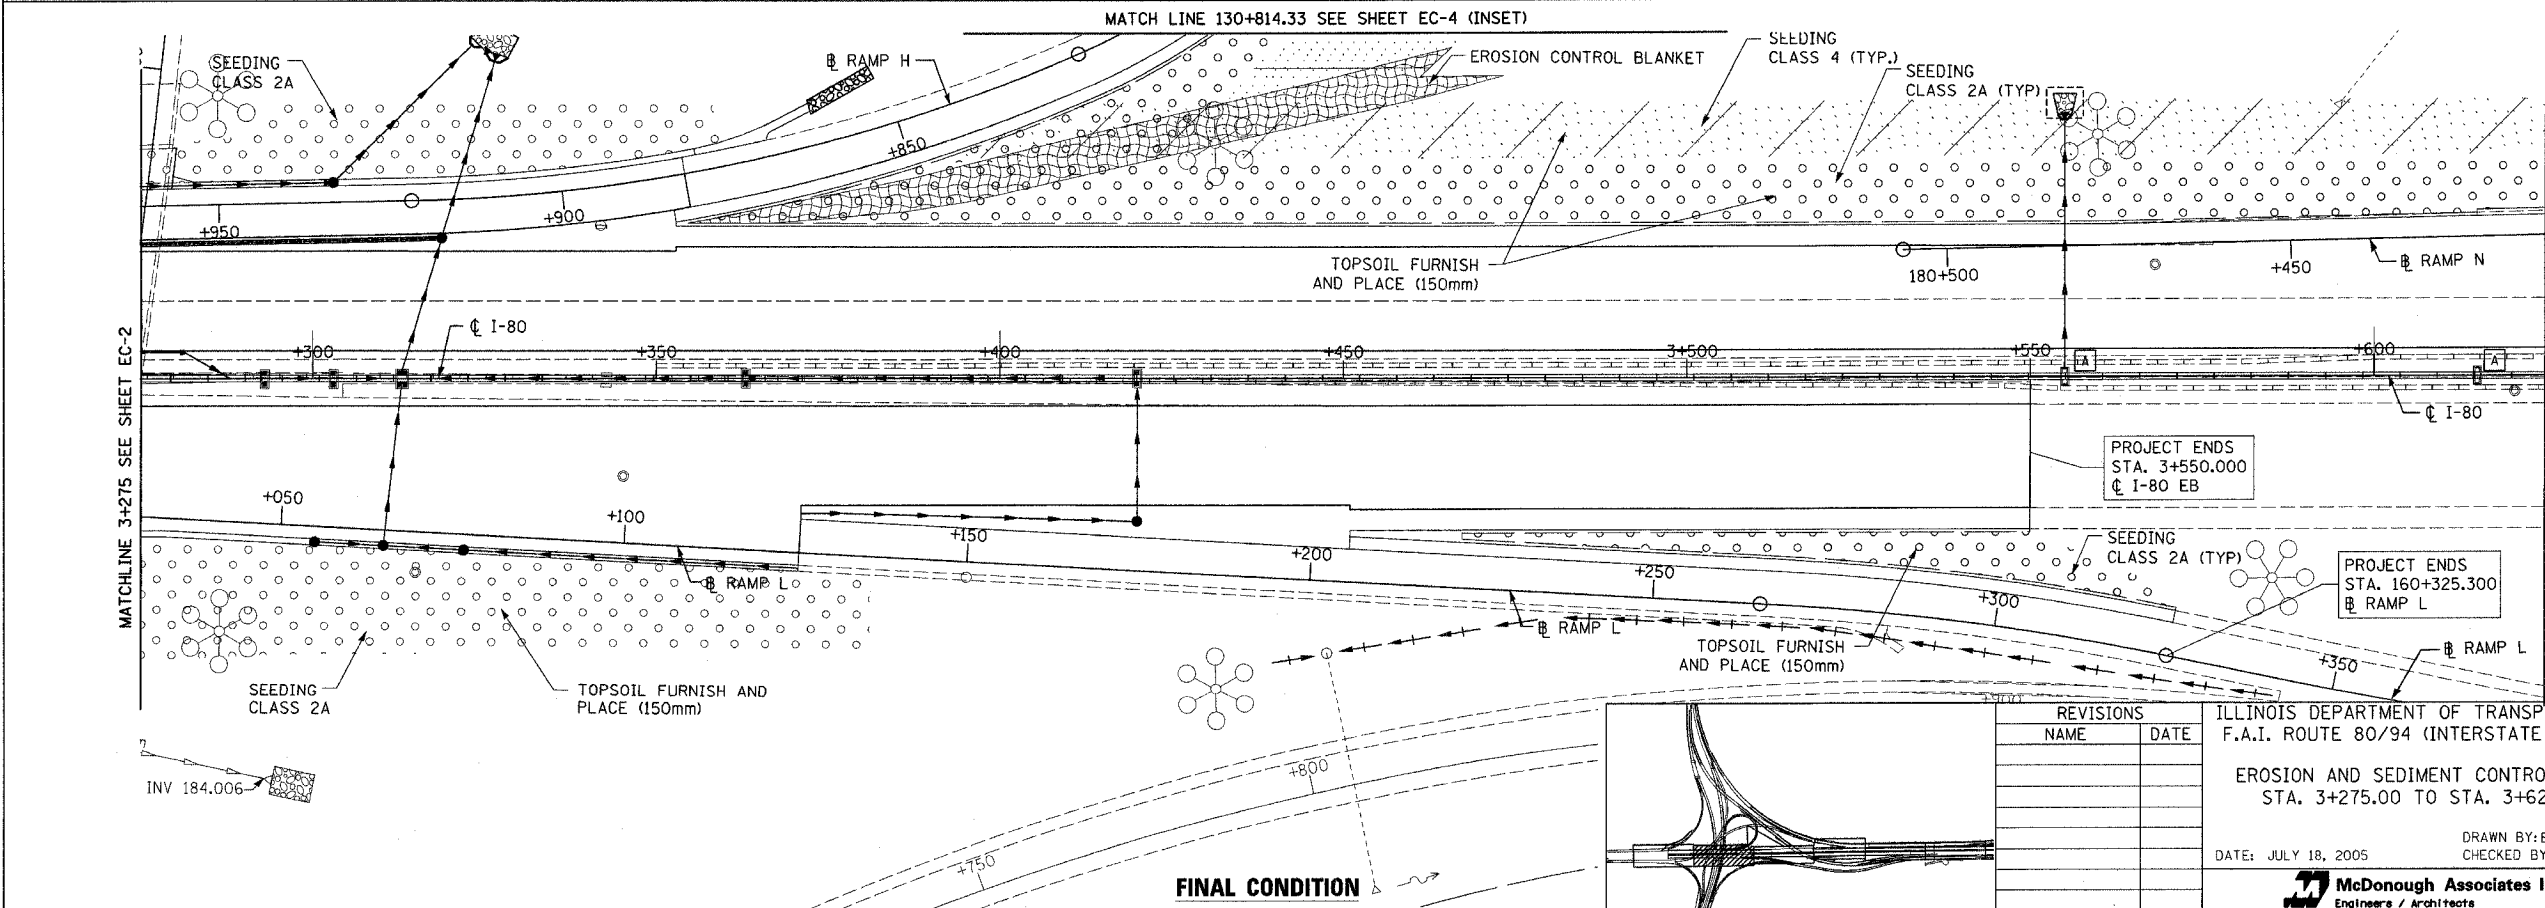


F.A.I. RTE.	SECTION	COUNTY	TOTAL SHEETS	SHEET NO.
80/94	*	COOK	231	138
STA. 3+275.00		TO STA. 3+625.00		
FED. ROAD DIST. NO. 1		ILLINOIS FED. AID PROJECT		
*(0203.1 & 0304) R-6		CONTRACT # 62105		

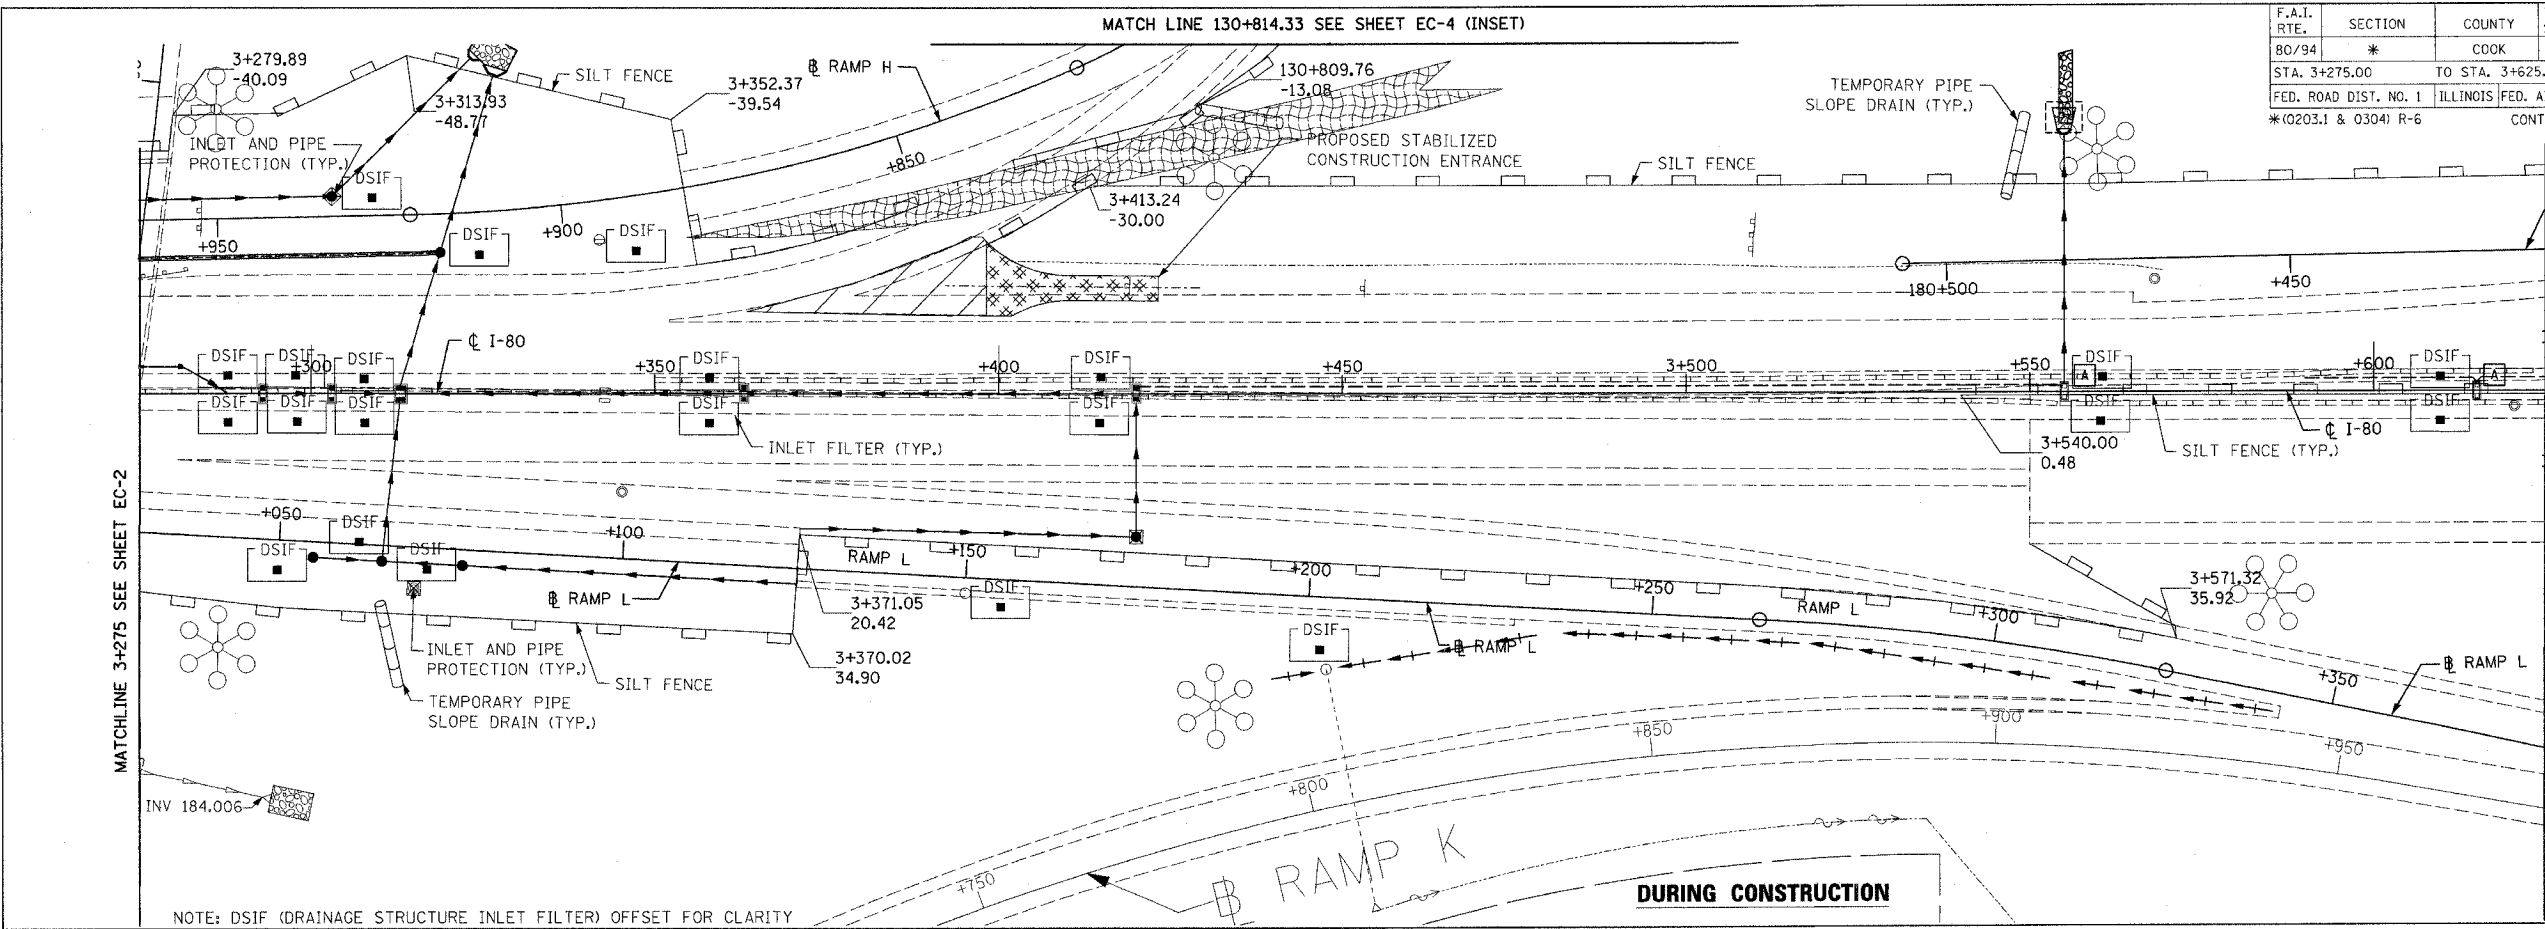

REVISIONS	
NAME	DATE

ILLINOIS DEPARTMENT OF TRANSPORTATION  
F.A.I. ROUTE 80/94 (INTERSTATE 80/294)

EROSION AND SEDIMENT CONTROL PLAN  
STA. 3+275.00 TO STA. 3+625.00

DATE: JULY 18, 2005  
DRAWN BY: BFH  
CHECKED BY: RCH

**McDonough Associates Inc.**  
Engineers / Architects