
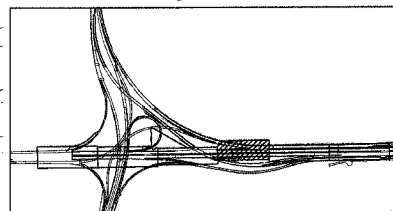
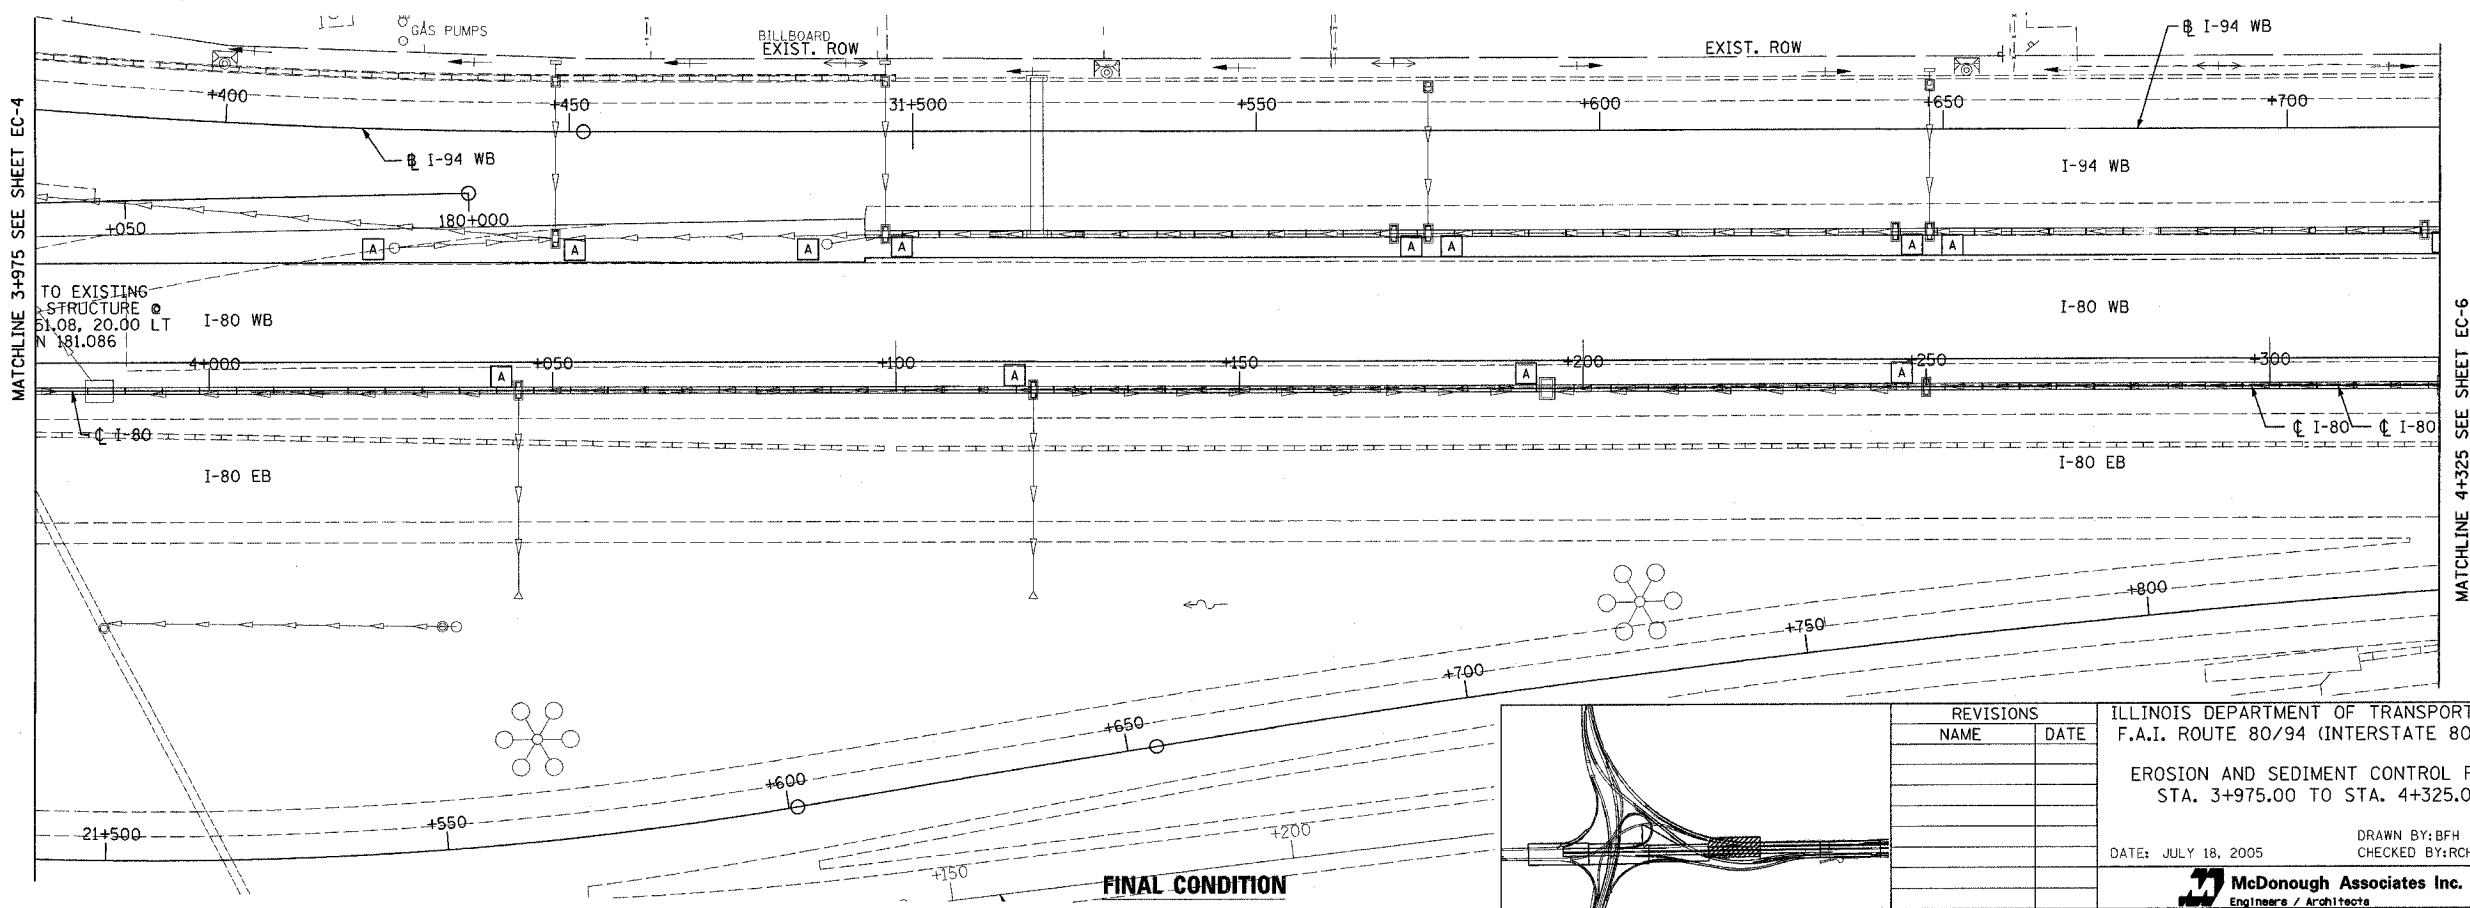


F.A.I. RTE. 80/94	SECTION *	COUNTY COOK	TOTAL SHEETS 231	SHEET NO. 140
STA. 3+975.00		TO STA. 4+325.00		
FED. ROAD DIST. NO. 1		ILLINOIS FED. AID PROJECT		
* (0203.1 & 0304) R-6		CONTRACT # 62105		

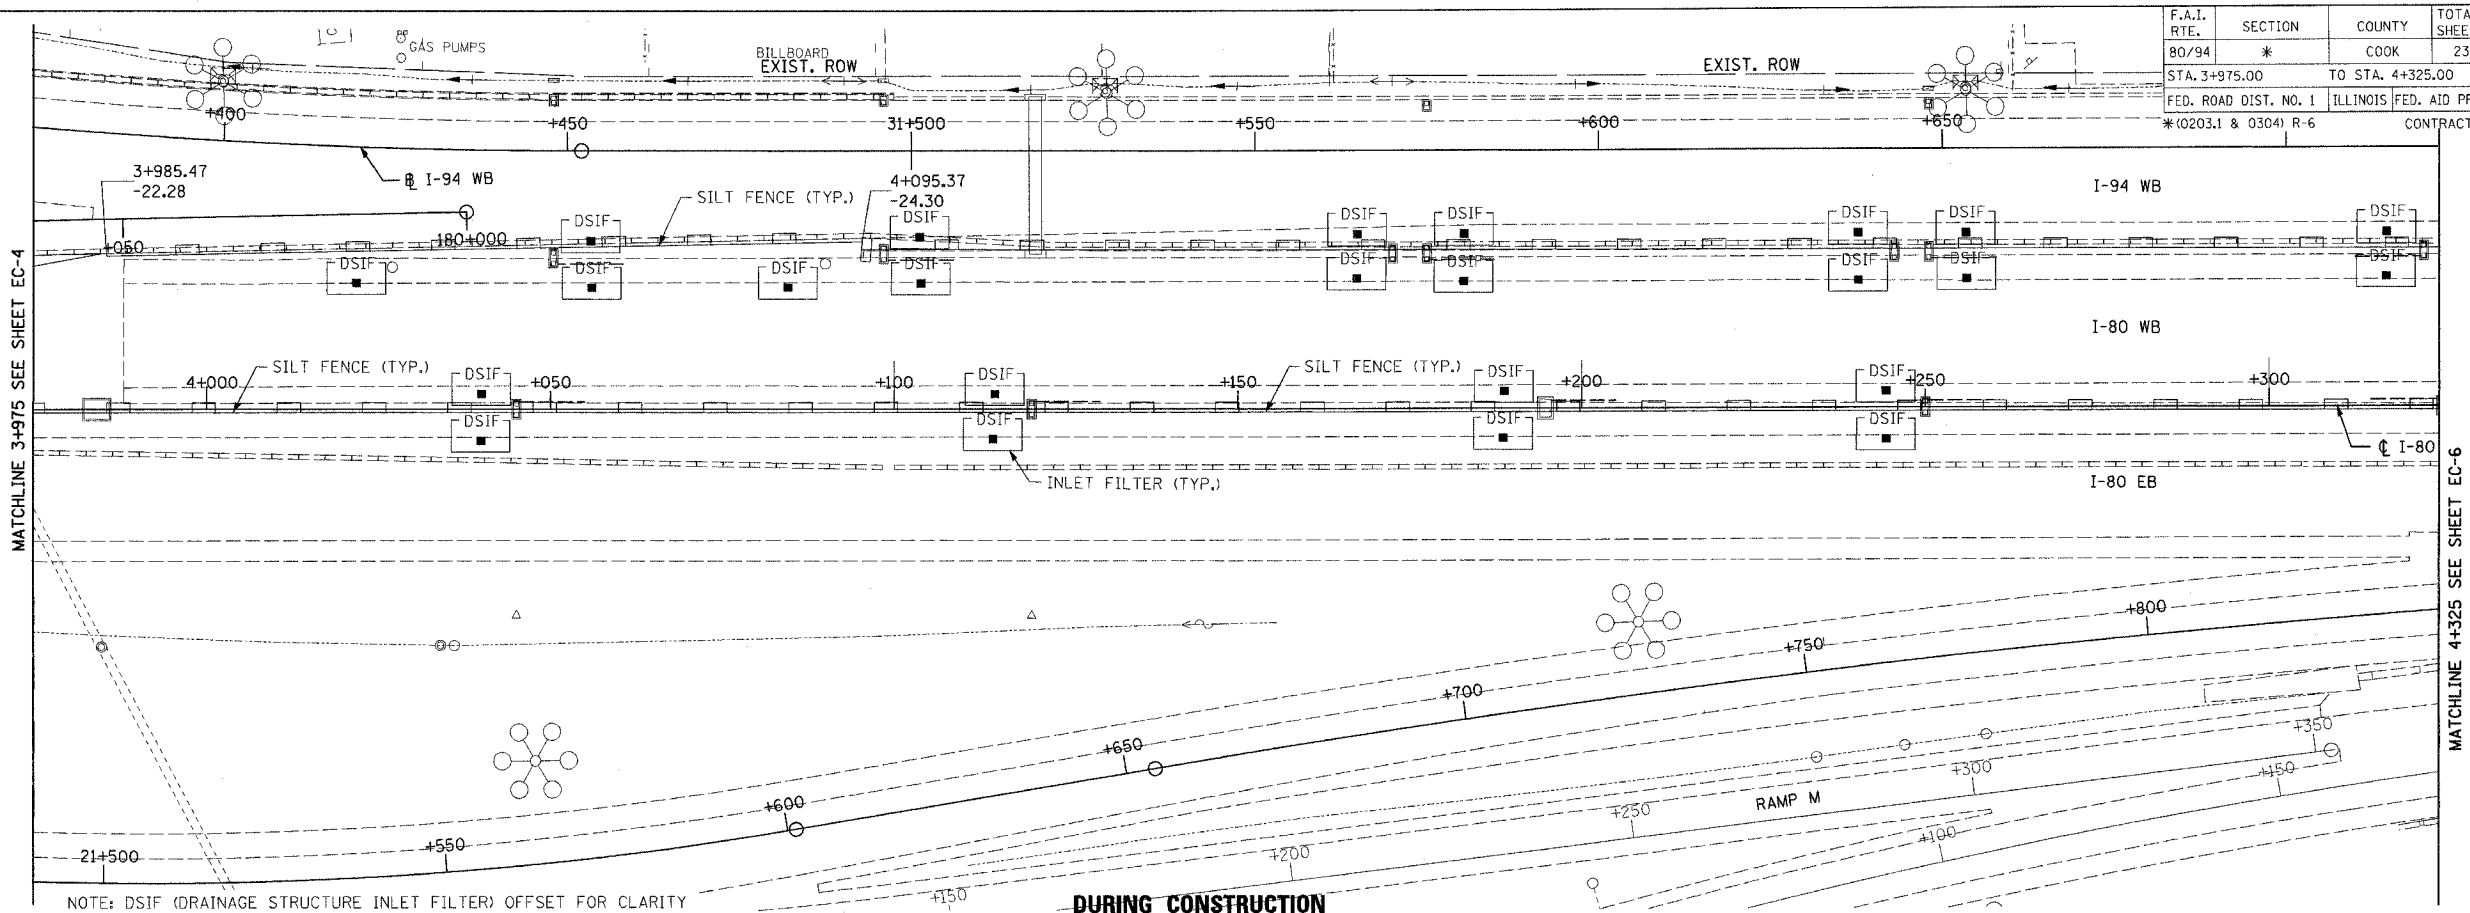

REVISIONS	
NAME	DATE

ILLINOIS DEPARTMENT OF TRANSPORTATION
F.A.I. ROUTE 80/94 (INTERSTATE 80/294)

EROSION AND SEDIMENT CONTROL PLAN
STA. 3+975.00 TO STA. 4+325.00

DATE: JULY 18, 2005

DRAWN BY: BFH
CHECKED BY: RCH

McDonough Associates Inc.
Engineers / Architects