


| | | | | |
|-----------------------|---------|------------------|------------------|-----------|
| F.A.I. RTE. | SECTION | COUNTY | TOTAL SHEETS | SHEET NO. |
| 80/94 | * | COOK | 231 | 154 |
| STA. | | TO STA. | | |
| FED. ROAD DIST. NO. 1 | | ILLINOIS | FED. AID PROJECT | |
| *(0203.1 & 0304) R-6 | | CONTRACT # 62105 | | |


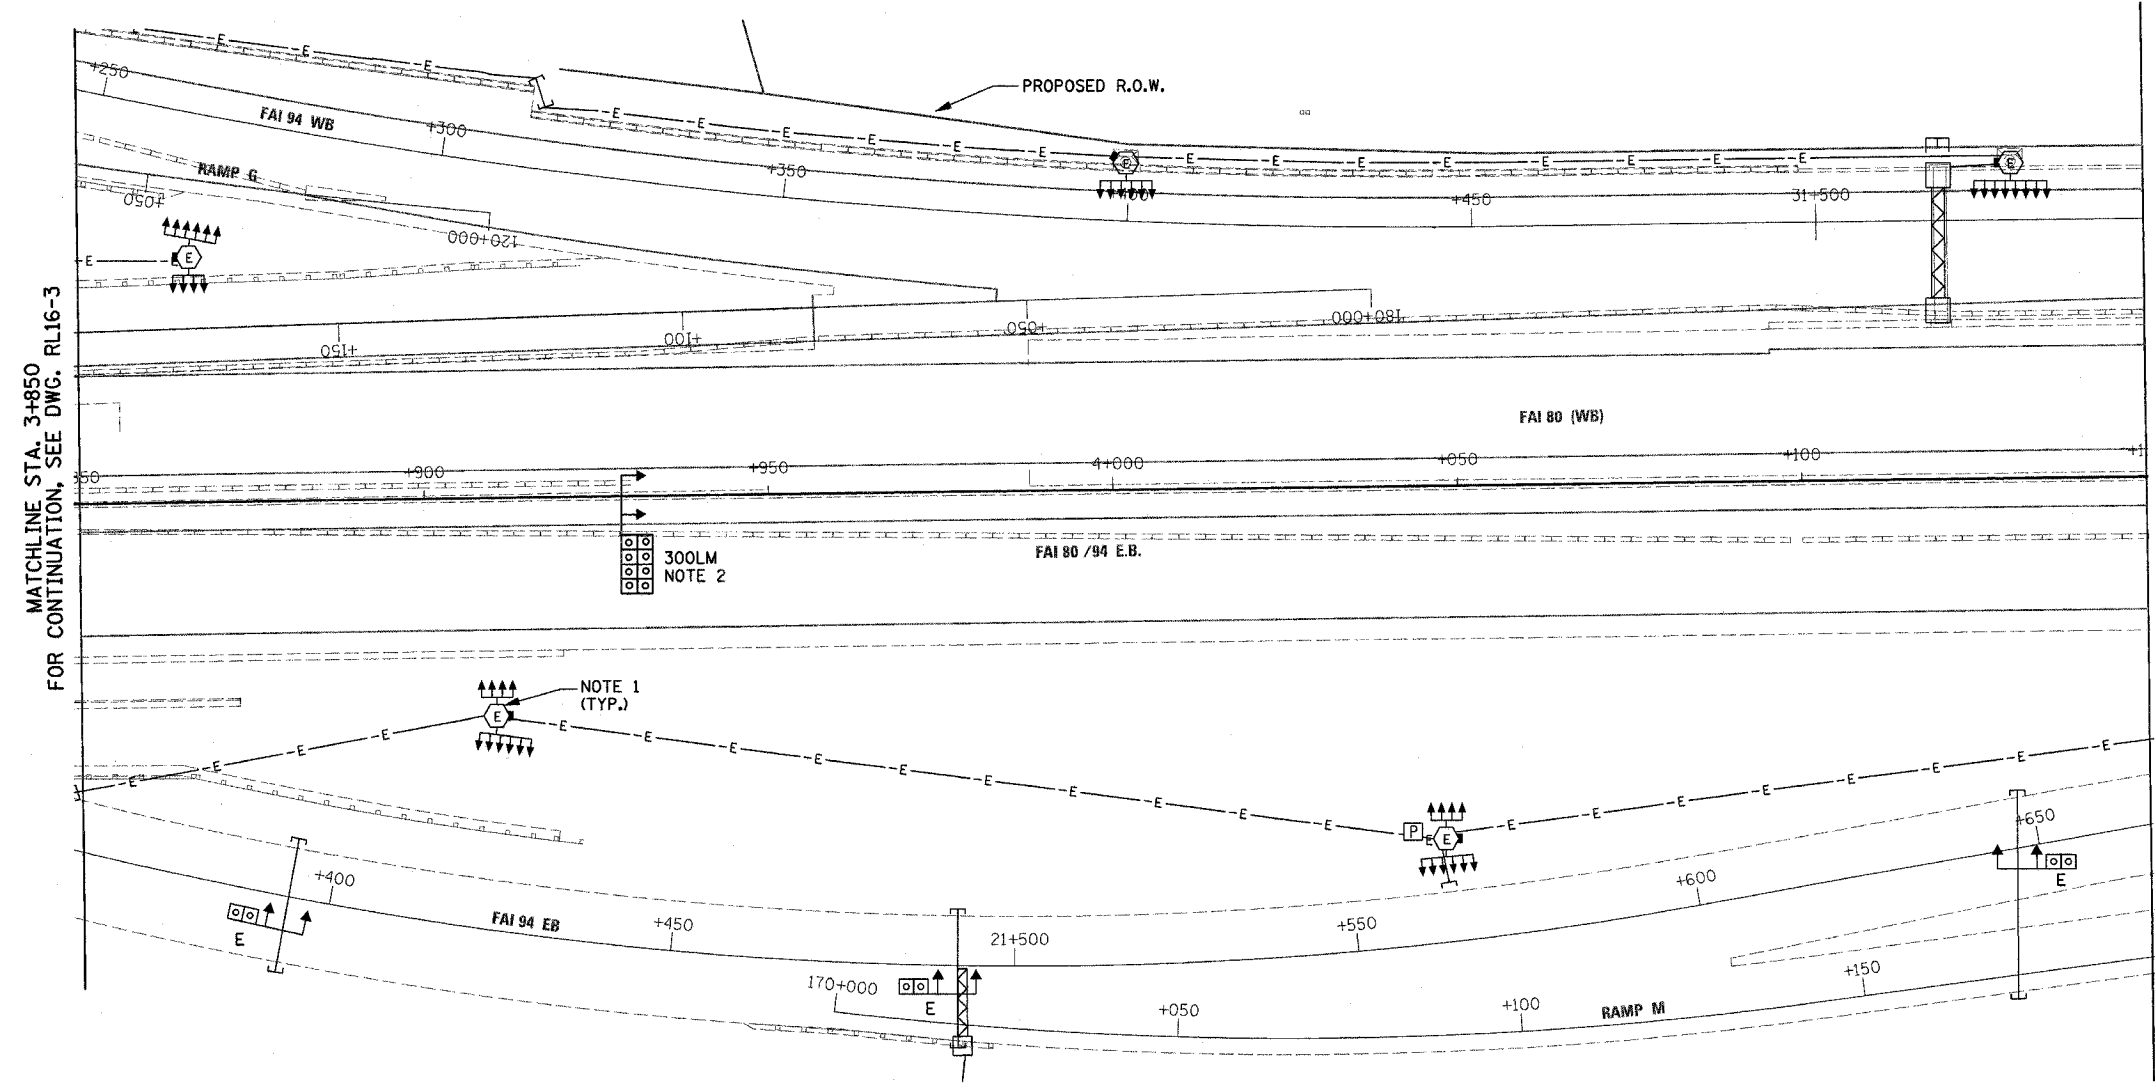


MATCHLINE STA. 3+850
FOR CONTINUATION, SEE DWG. RL16-3

MATCHLINE STA. 4+150
FOR CONTINUATION, SEE DWG. RL16-5

NOTES:

1. ALL HIGH MAST TOWERS ARE EXISTING OR TO BE INSTALLED UNDER CONTRACT 62664, SHOWN FOR INFORMATION ONLY.
2. CONDUIT EMBEDDED IN STRUCTURE, 30MM DIA. CNC, 4 WIDE X 2 HIGH. FOR DETAILS, SEE DRAWING ED16-4.

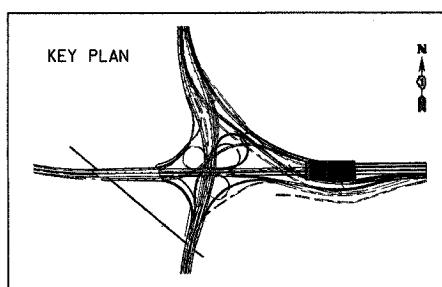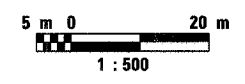

| REVISIONS | |
|-----------|------|
| NAME | DATE |
| | |
| | |
| | |
| | |
| | |
| | |

RL16-4

ILLINOIS DEPARTMENT OF TRANSPORTATION
F.A.I. ROUTE 80/94 (INTERSTATE 80/294)
ELECTRICAL RACEWAY
PLAN
STA. 3+850 TO STA. 4+150

SCALE: 1:500
DATE: JULY 18, 2005
DRAWN BY: MB
CHECKED BY: KMY

McDonough Associates Inc.
Engineers / Architects