

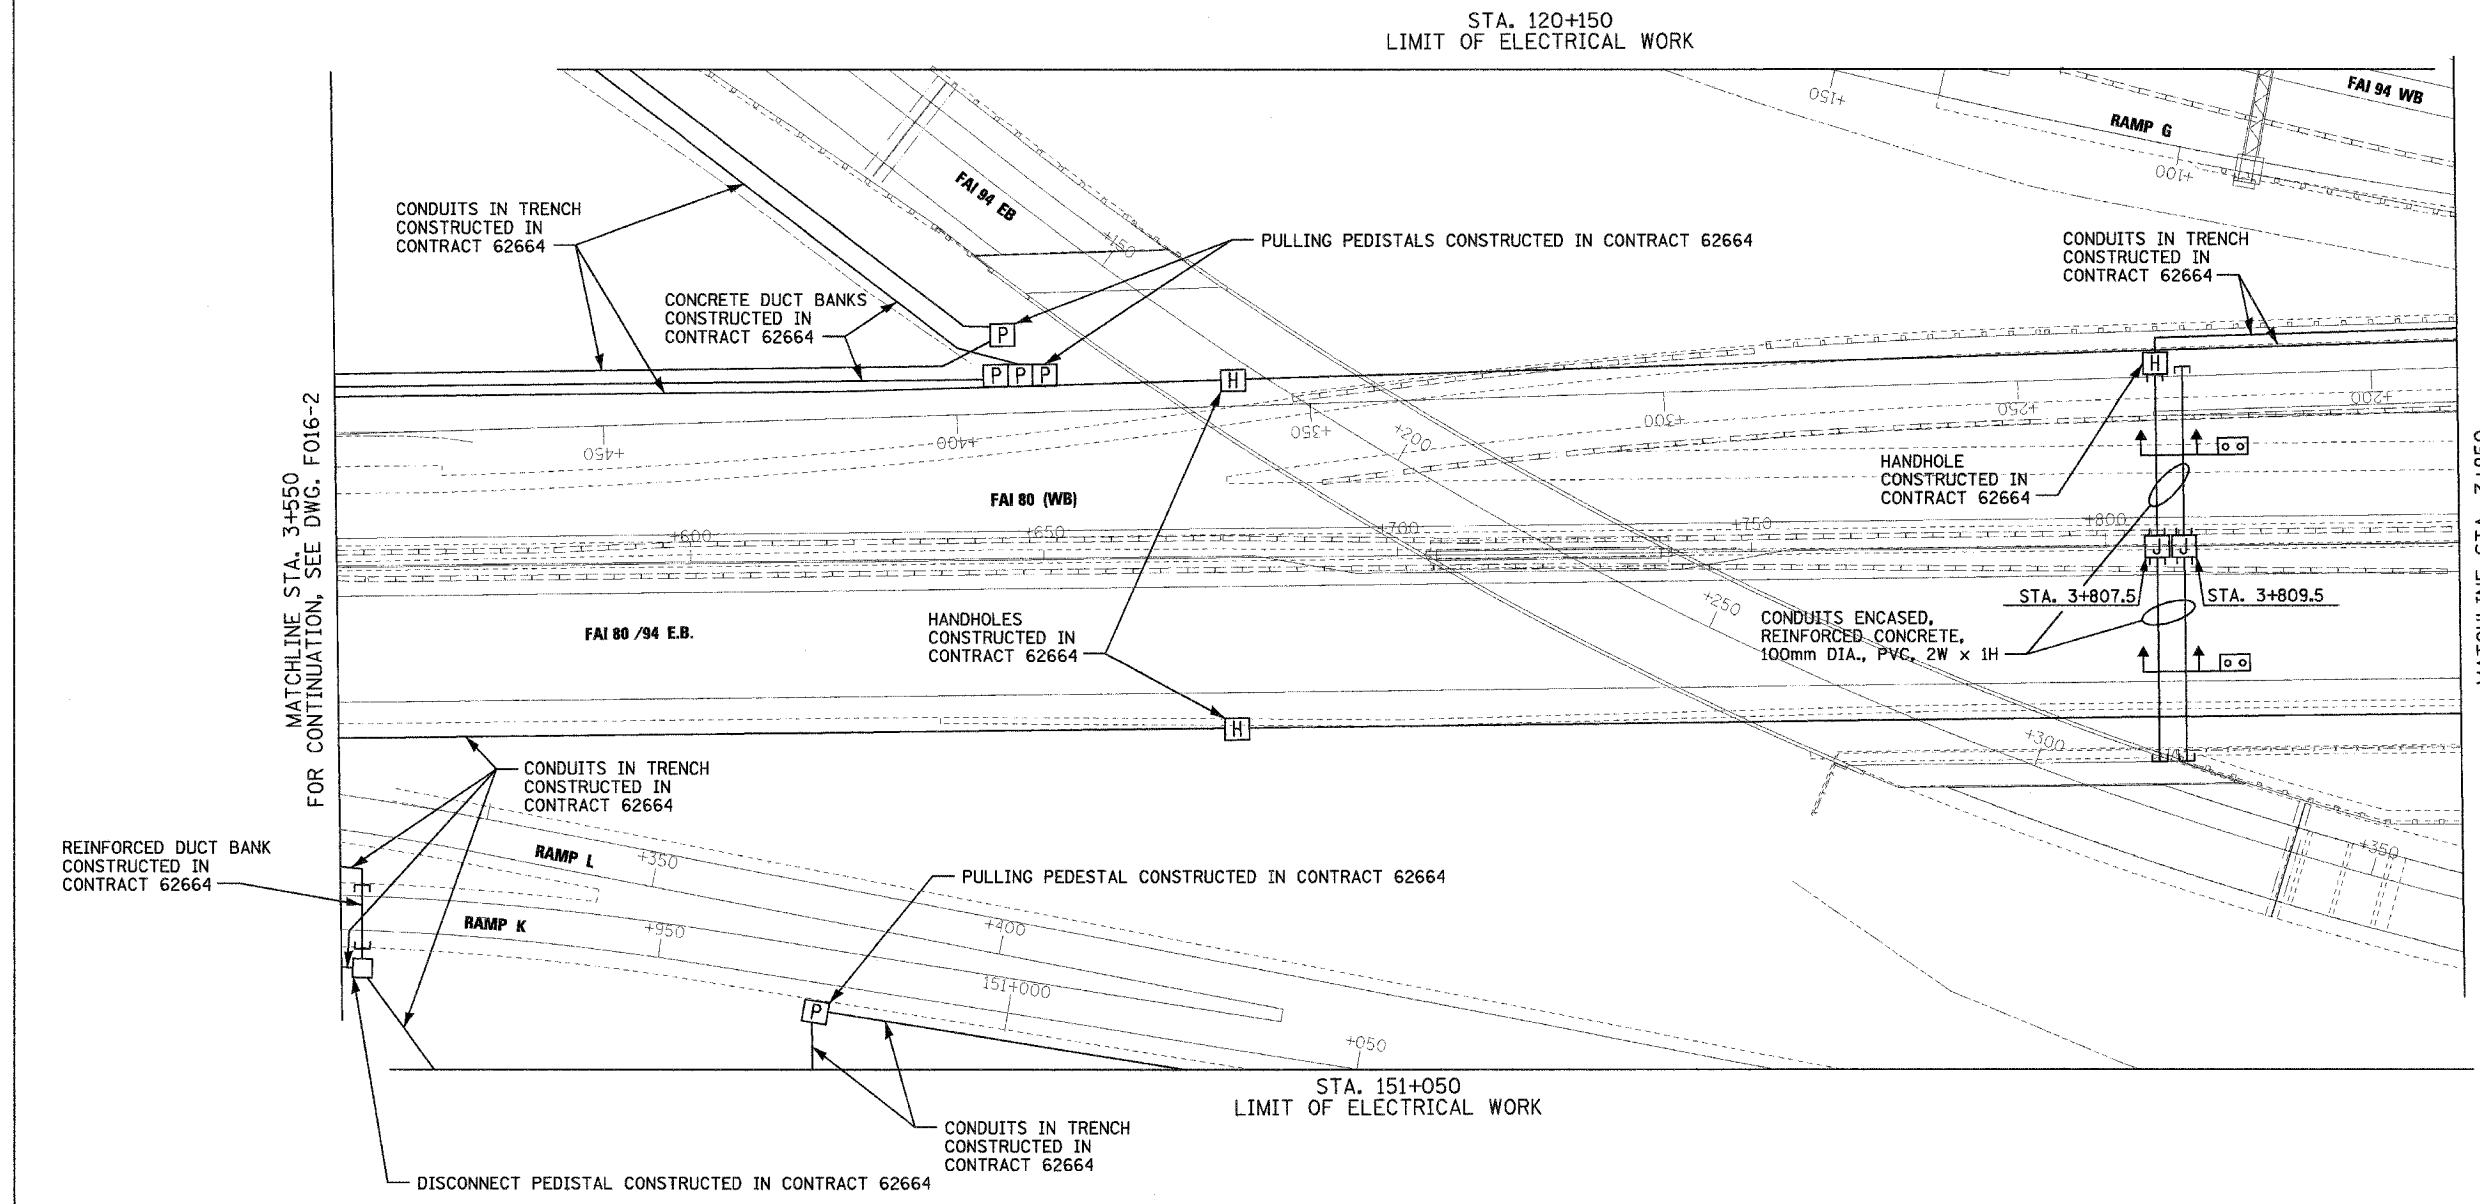


F.A.I. RTE.	SECTION	COUNTY	TOTAL SHEETS	SHEET NO.
80/94	*	COOK	231	155C
STA.	TO STA.			
FED. ROAD DIST. NO. 1	ILLINOIS	FED. AID PROJECT		
*(0203.1 & 0304) R-6			CONTRACT * 62105	

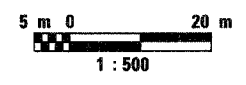

MATCHLINE STA. 3+550  
FOR CONTINUATION, SEE DWG. F016-2

MATCHLINE STA. 3+850  
FOR CONTINUATION, SEE DWG. F016-4

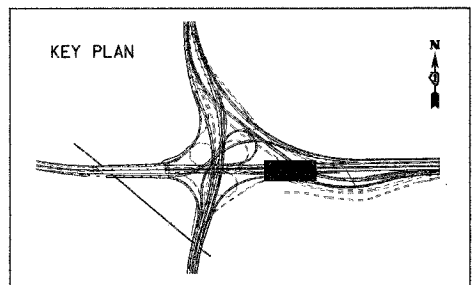

REVISIONS	
NAME	DATE

**F016-3**

ILLINOIS DEPARTMENT OF TRANSPORTATION  
F.A.I. ROUTE 80/94 (INTERSTATE 80/294)  
ELECTRICAL RACEWAY  
PLAN  
STA. 3+550 TO STA. 3+850

SCALE: 1:500  
DATE: JULY 18, 2005

DRAWN BY: JRH  
CHECKED BY: DEM