



PLAN

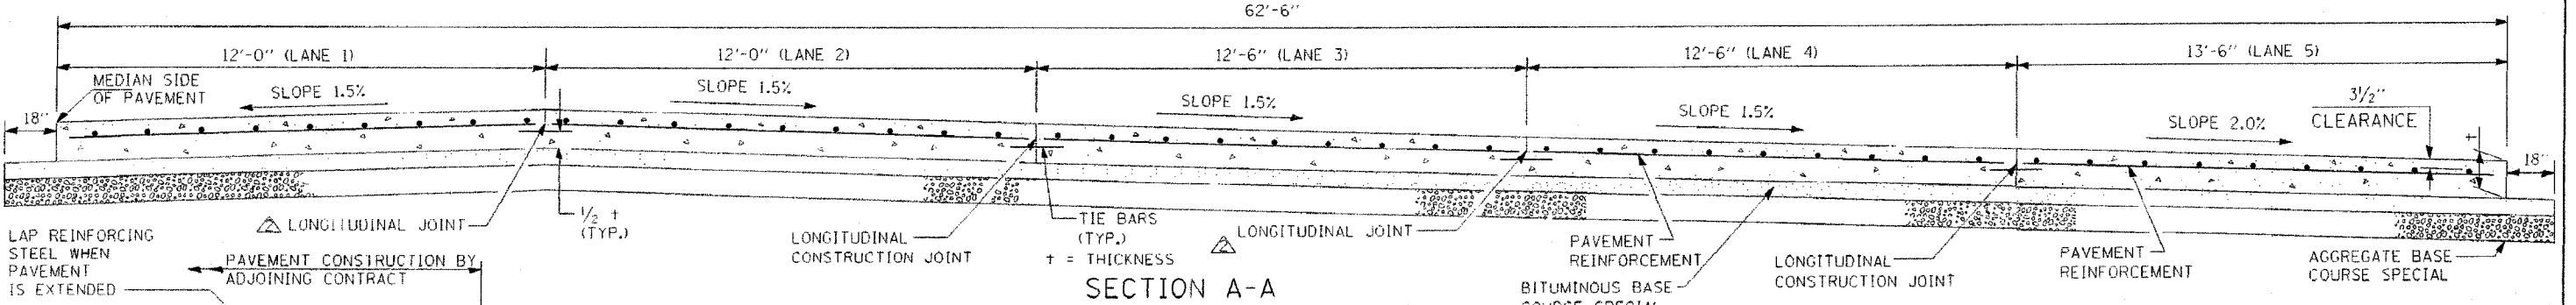


SECTION A-A

(TYPICAL 5-LANE, 1-WAY WITH SHOULDERS)

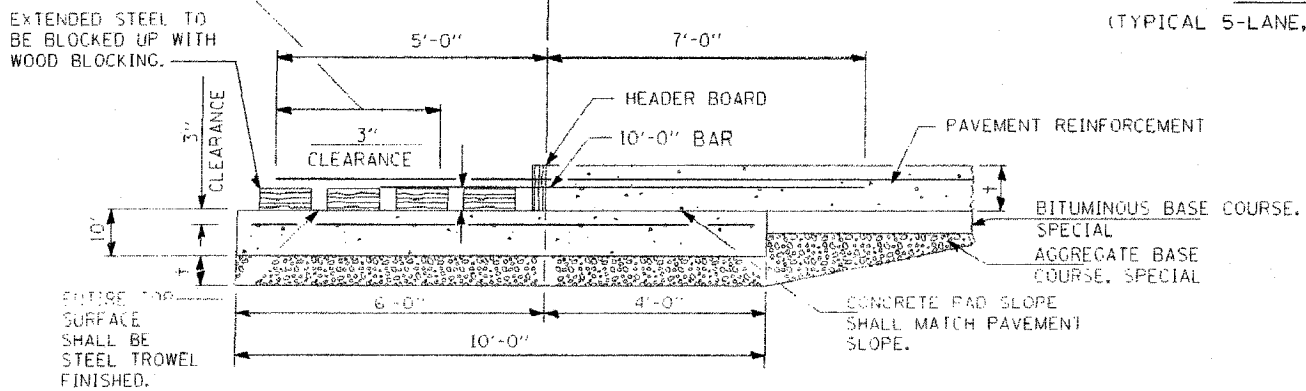

TRANSVERSE TERMINAL JOINT (ADJACENT TO NEW CONSTRUCTION)
SECTION B-B

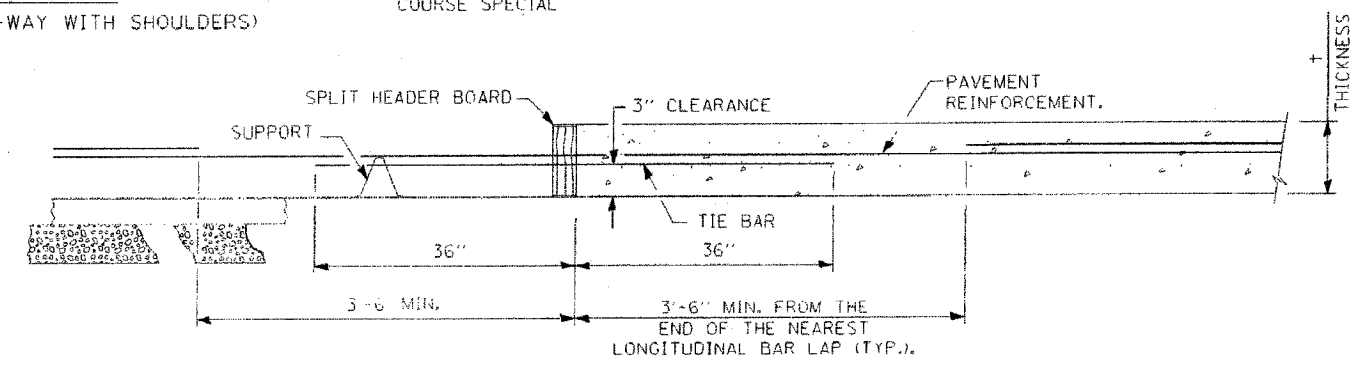

TRANSVERSE CONSTRUCTION JOINT
SECTION C-C

APPROVED *Jeff Wiley*
CHIEF ENGINEER
DATE 1-30-2004

CTE ENGINEERS
CONSER TOWNSEND ENVIRODYNE ENGINEERS, INC.

THE ILLINOIS STATE TOLL HIGHWAY AUTHORITY
2700 OGDEN AVENUE
DOWNERS GROVE, ILLINOIS 60515

REVISIONS	
NO.	DATE
1	2-25-04
2	6-22-04

DESCRIPTION
REVISED EXPANSION JOINT AND QUANTITY ADJUSTMENTS
MOVED JOINT DETAILS TO SD-04-46/MISC.

STANDARD SD 04-42
5-LANE
CRC PAVEMENT
(WITH LUG SYSTEM)

MD-14
SHEET 1 OF 2