


F.A.I. RTE.	SECTION	COUNTY	TOTAL SHEETS	SHEET NO.
80/94 (203.1 & 0304R-6)		COOK	231	197
STA.		TO STA.		
FED. ROAD DIST. NO. 1		ILLINOIS FED. AID PROJECT		
			CONTRACT # 62105	

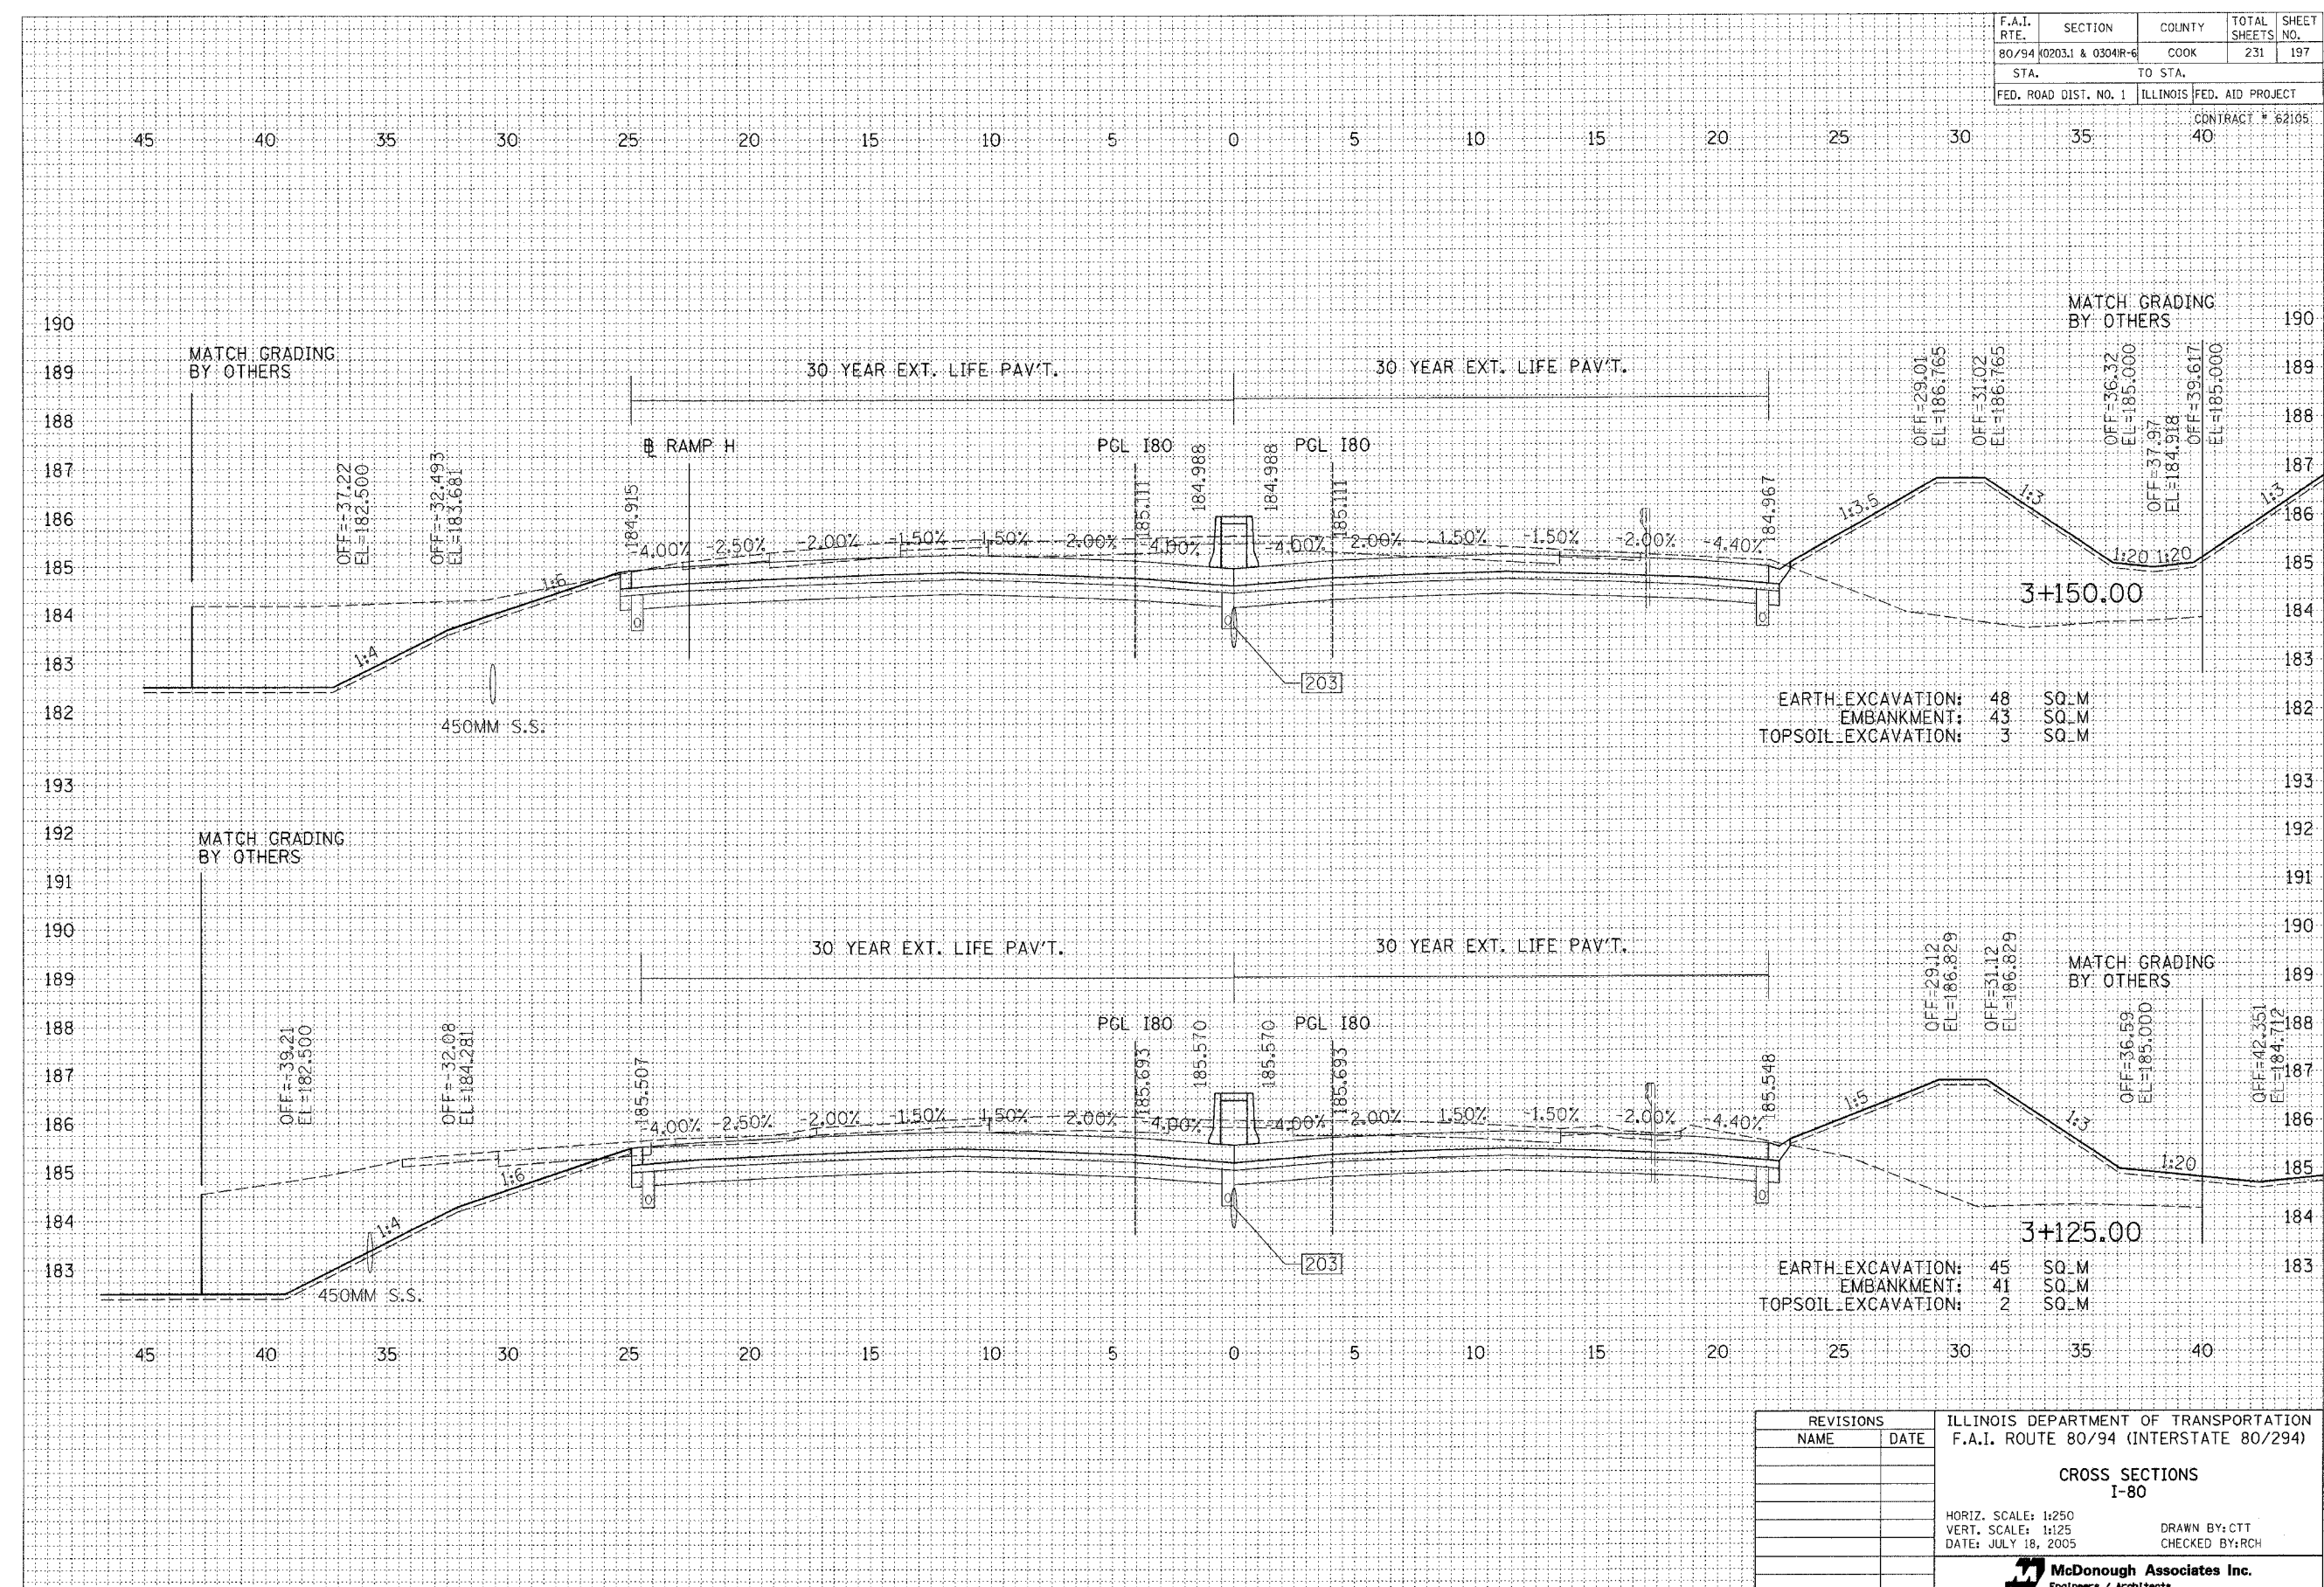

DATE	BY
REVISIONS	
NO.	
NO.	
NO.	

DATE	BY
REVISIONS	
NO.	
NO.	
NO.	

REVISIONS		ILLINOIS DEPARTMENT OF TRANSPORTATION F.A.I. ROUTE 80/94 (INTERSTATE 80/294)
NAME	DATE	

**CROSS SECTIONS
I-80**

HORIZ. SCALE: 1:250
 VERT. SCALE: 1:125
 DATE: JULY 18, 2005

DRAWN BY: CTT
 CHECKED BY: RCH

McDonough Associates Inc.
 Engineers / Architects

\\s01\projects\8094\8094.dwg 7/18/2005 2:32:17 PM