


F.A.I. RTE.	SECTION	COUNTY	TOTAL SHEETS	SHEET NO.
80/94	0203.1 & 0304R-6	COOK	231	211
STA.	TO STA.			
FED. ROAD DIST. NO. 1	ILLINOIS	FED. AID PROJECT	CONTRACT # 62105	

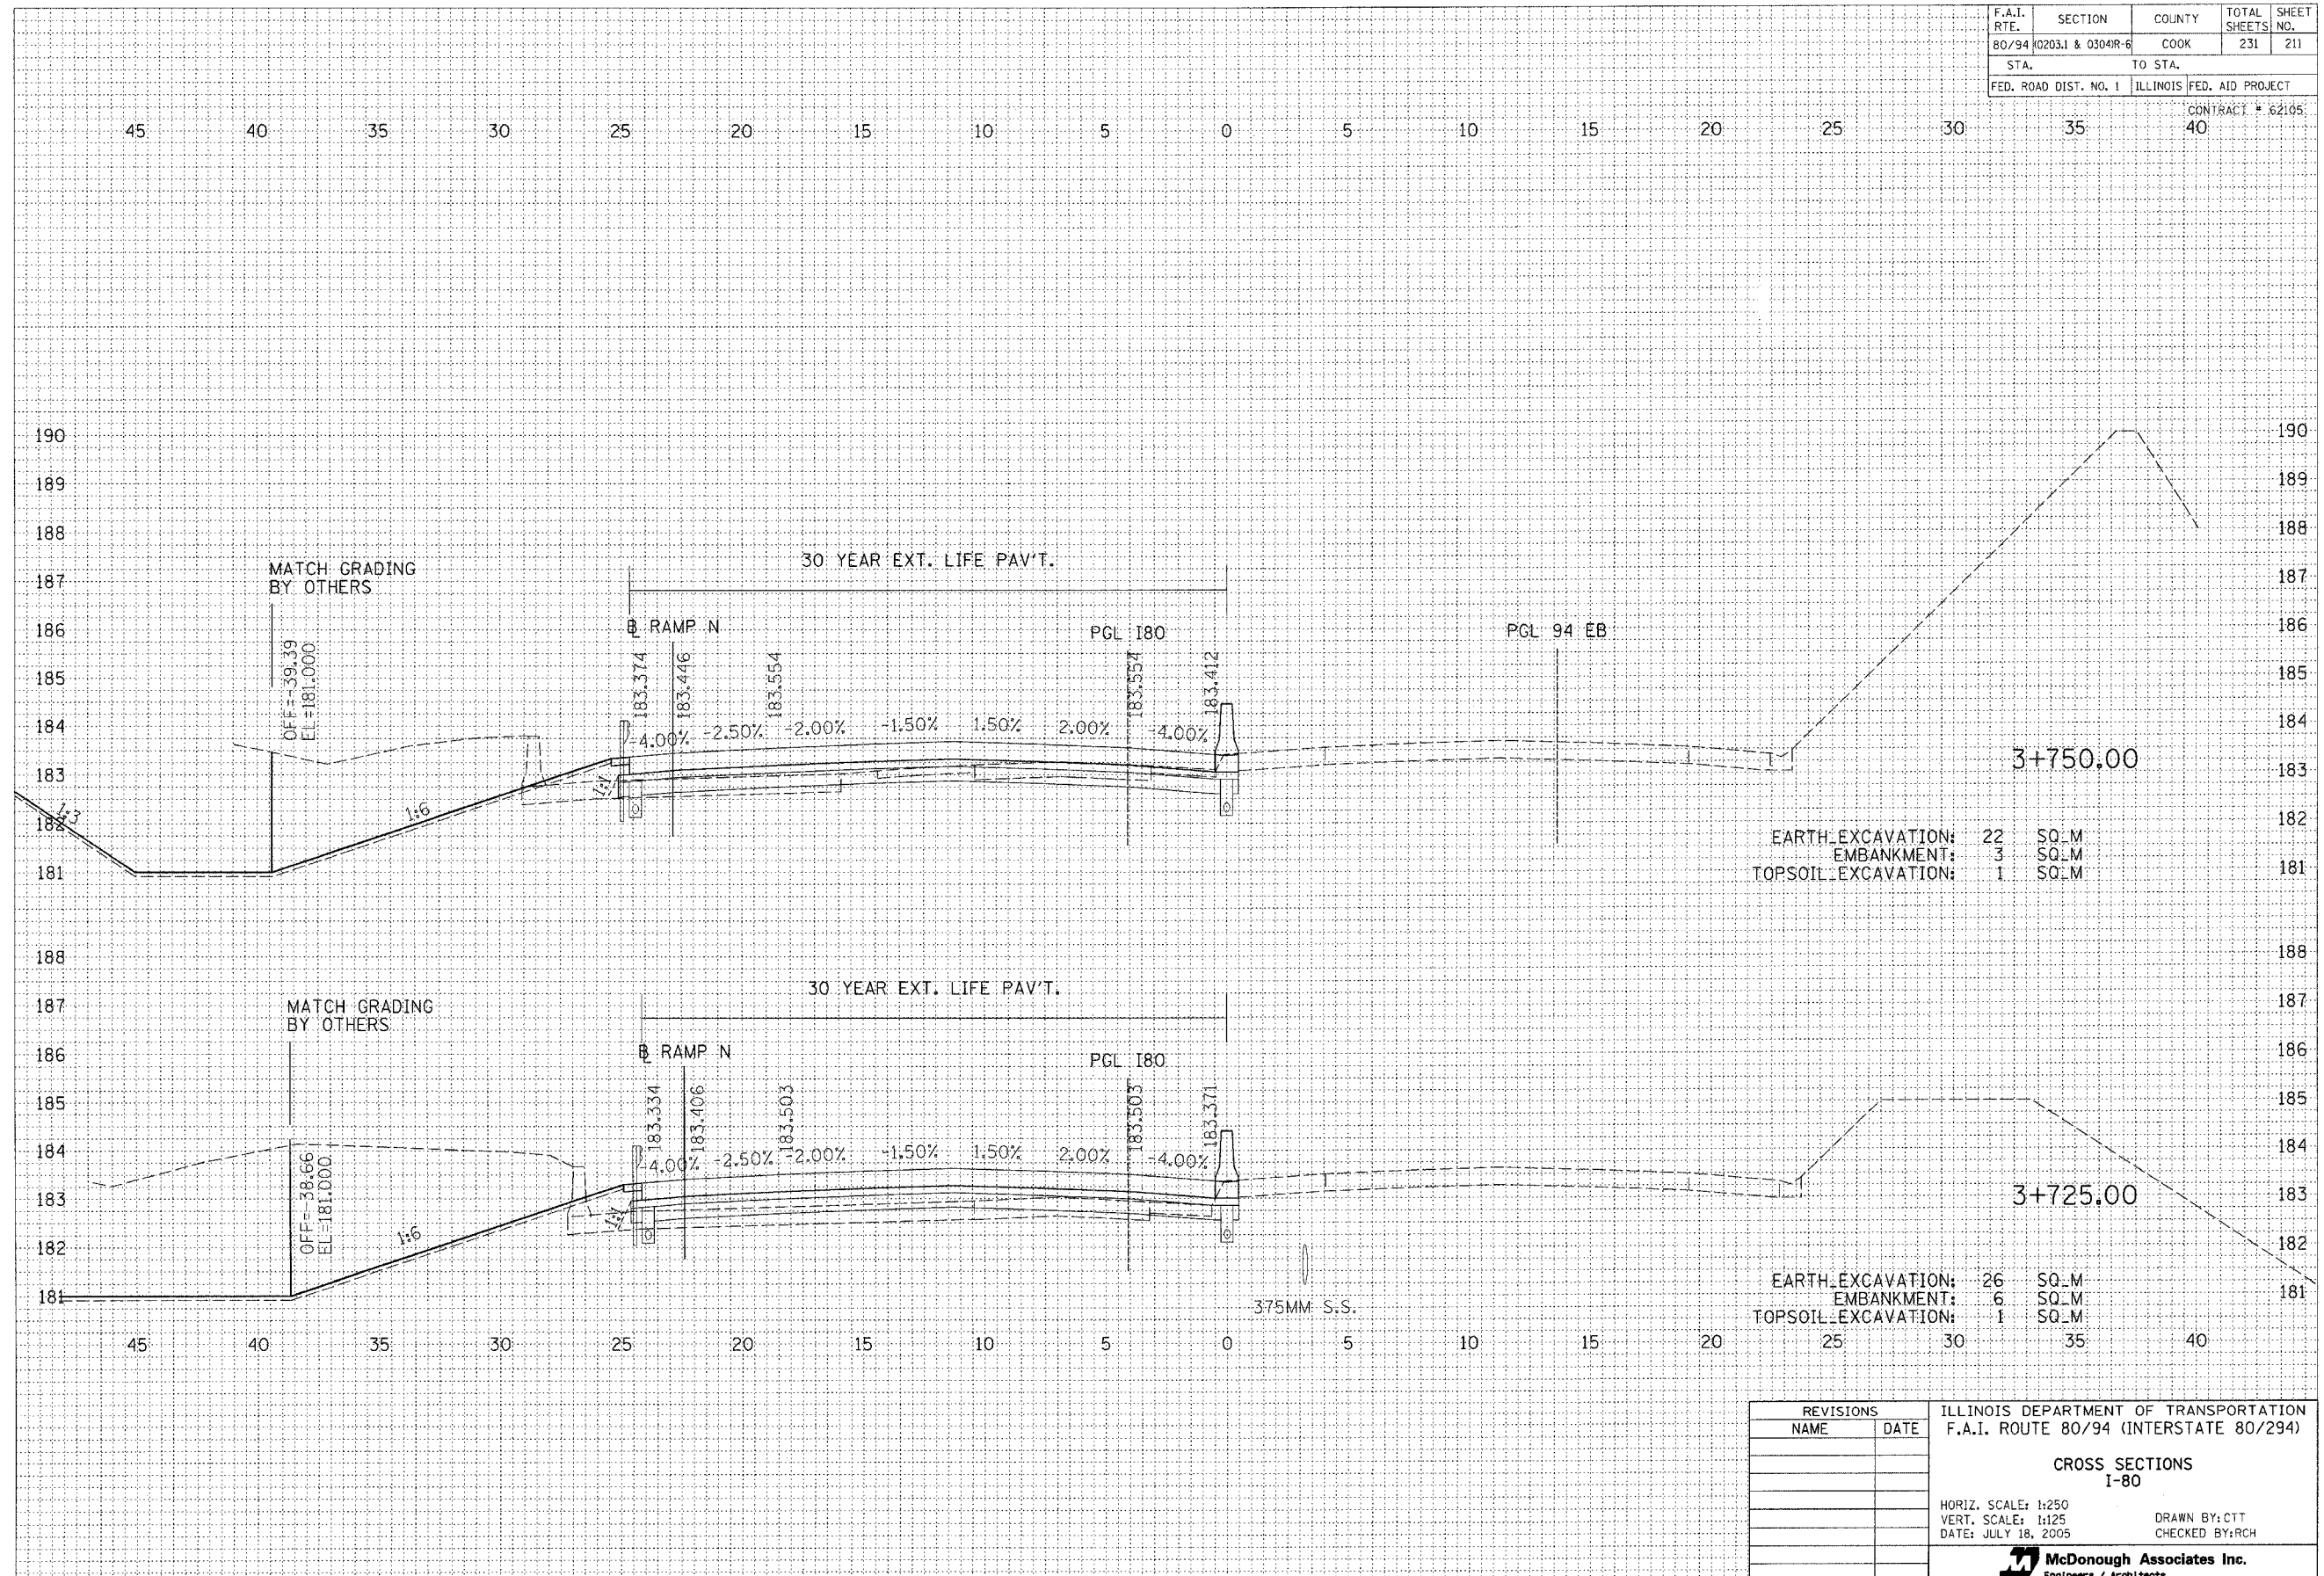

FINAL SURVEY	BY	DATE
NOTE BOOK		
AREAS CHECKED		
AREAS CHECKED		

ORIGINAL SURVEY	BY	DATE
NOTE BOOK		
AREAS CHECKED		
AREAS CHECKED		

EARTH EXCAVATION: 22 SQ.M  
 EMBANKMENT: 3 SQ.M  
 TOPSOIL EXCAVATION: 1 SQ.M

EARTH EXCAVATION: 26 SQ.M  
 EMBANKMENT: 6 SQ.M  
 TOPSOIL EXCAVATION: 1 SQ.M

REVISIONS		ILLINOIS DEPARTMENT OF TRANSPORTATION F.A.I. ROUTE 80/94 (INTERSTATE 80/294)
NAME	DATE	
		CROSS SECTIONS I-80  HORIZ. SCALE: 1:250 VERT. SCALE: 1:125 DATE: JULY 18, 2005 DRAWN BY: CTT CHECKED BY: RCH 