


F.A.I. RTE.	SECTION	COUNTY	TOTAL SHEETS	SHEET NO.
80/94	0203.1 & 0304R-6	COOK	231	213
STA.		TO STA.		
FED. ROAD DIST. NO. 1		ILLINOIS FED. AID PROJECT		

CONTRACT # 62195

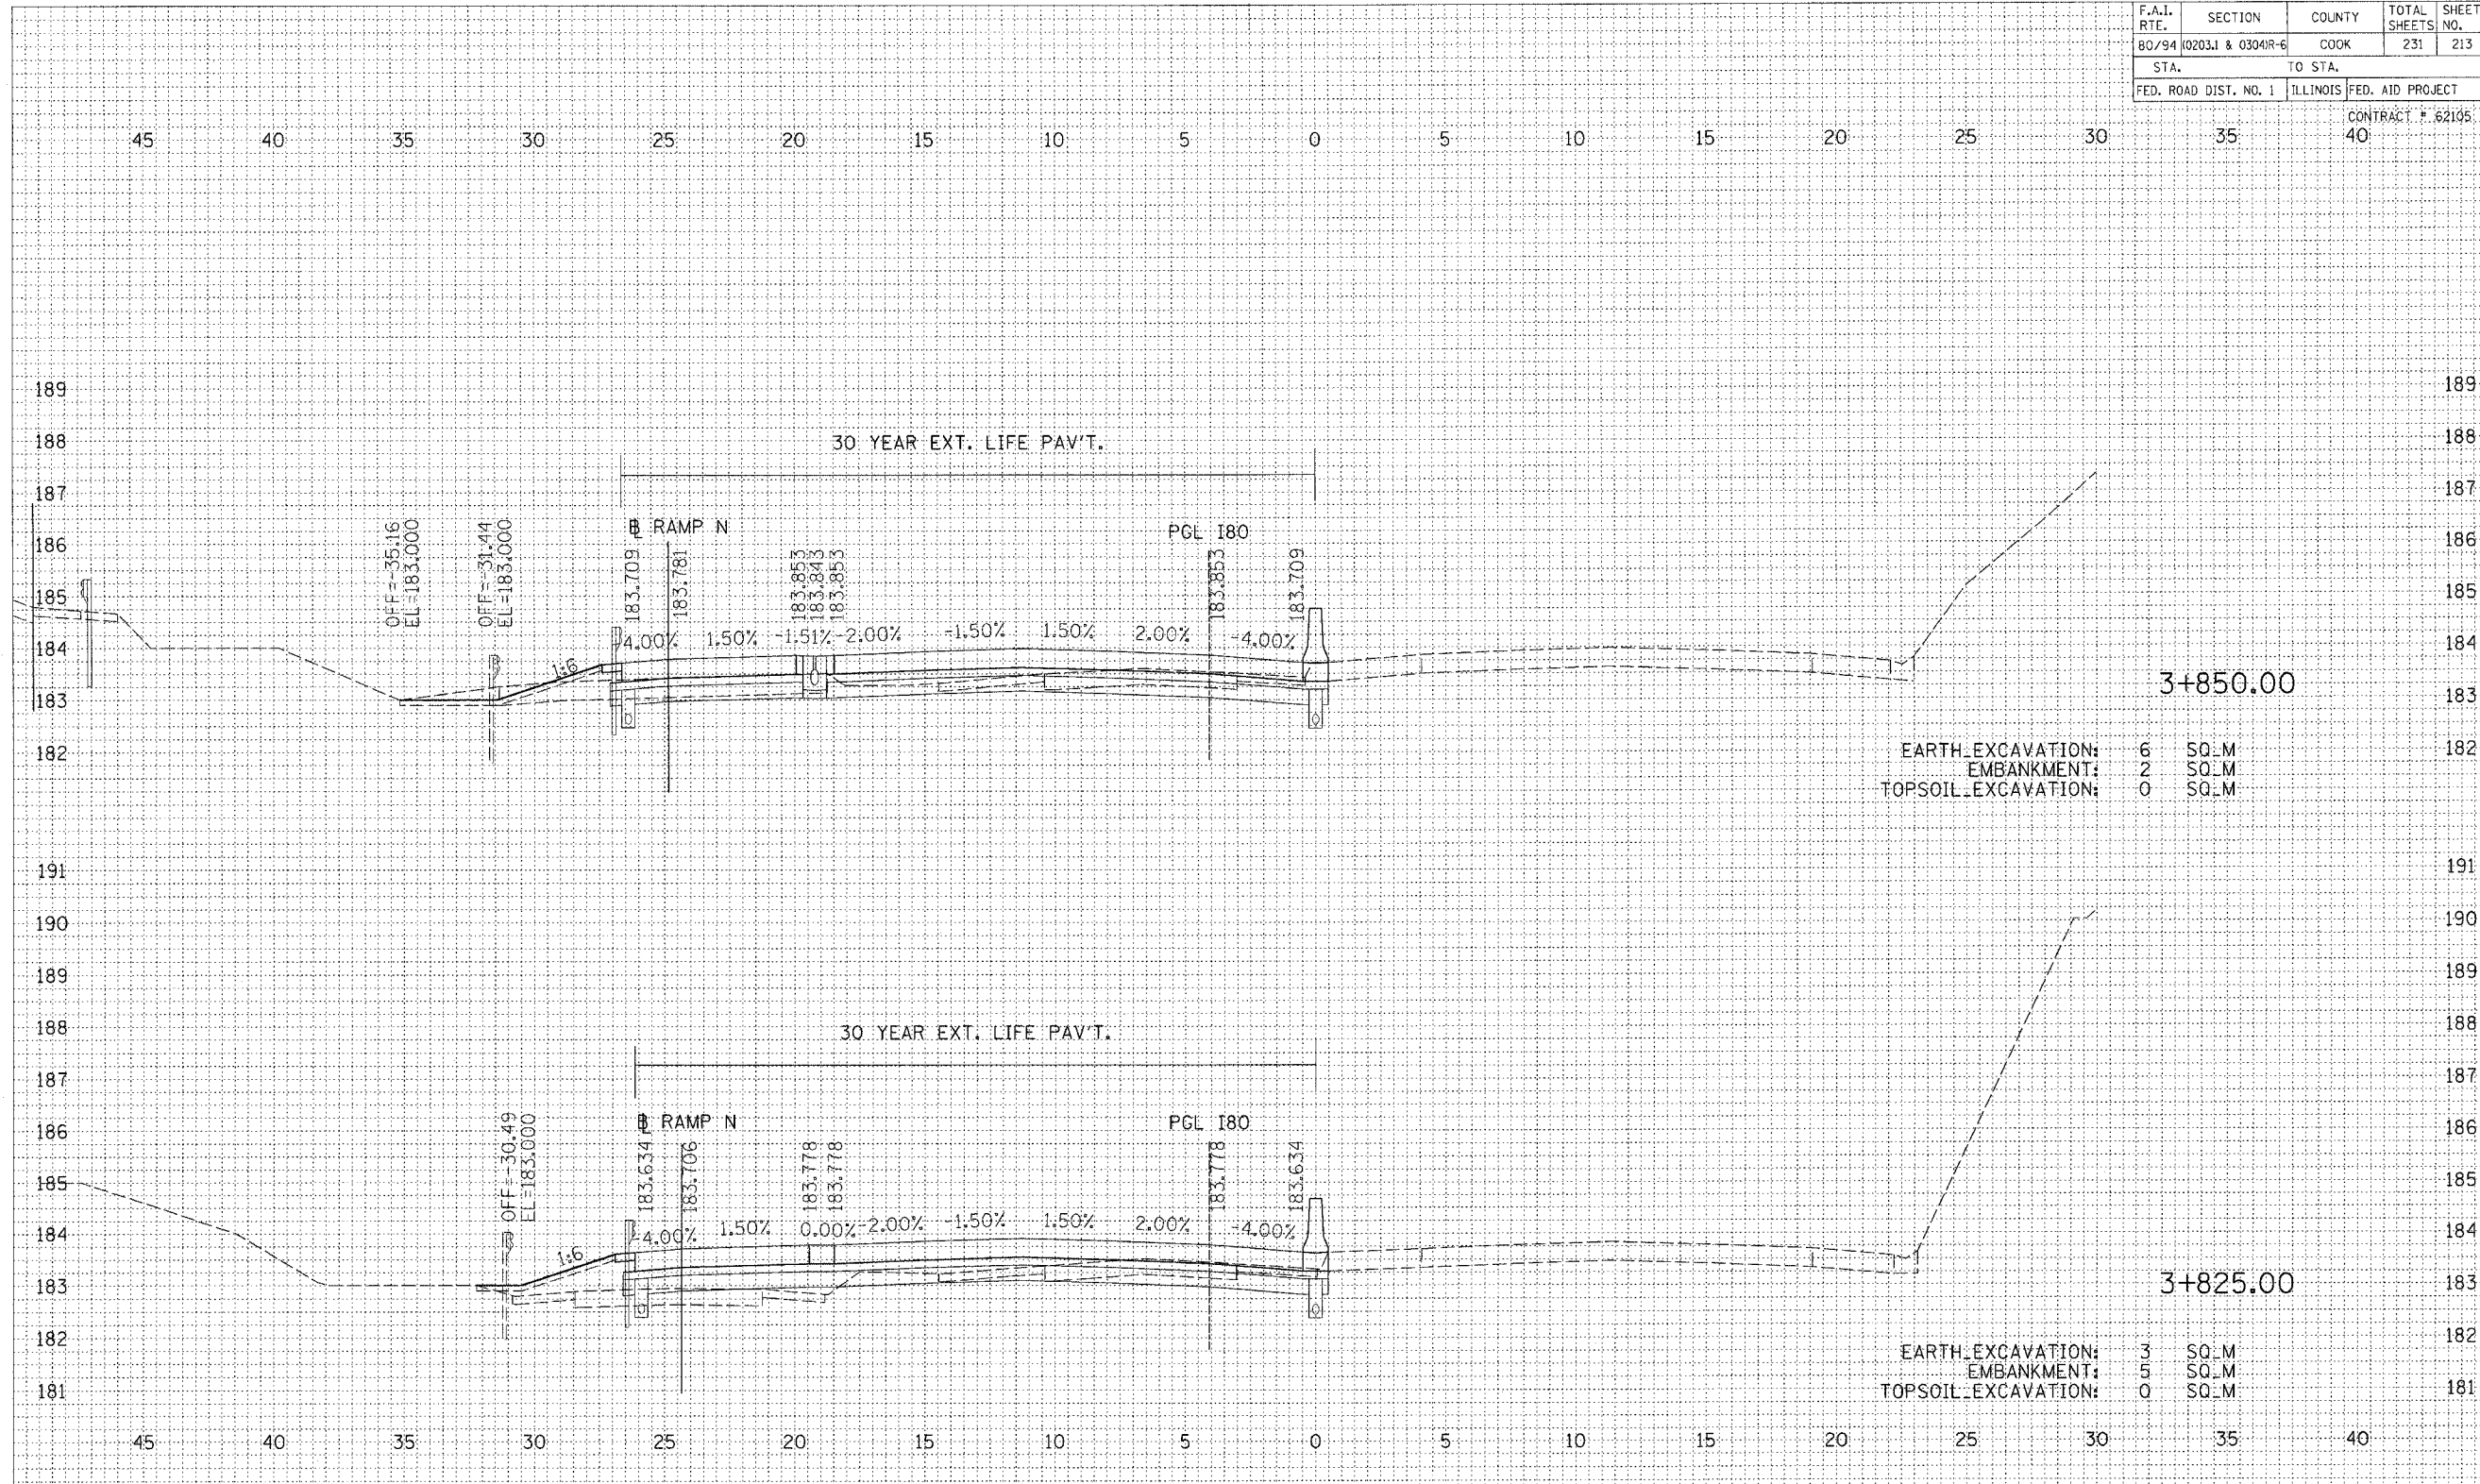

EARTH EXCAVATION:	6	SQ. M
EMBANKMENT:	2	SQ. M
TOPSOIL EXCAVATION:	0	SQ. M

EARTH EXCAVATION:	3	SQ. M
EMBANKMENT:	5	SQ. M
TOPSOIL EXCAVATION:	0	SQ. M

FINAL SURVEY	BY	DATE
NO. 1		

ORIGINAL SURVEY	BY	DATE
NO. 1		

REVISIONS		ILLINOIS DEPARTMENT OF TRANSPORTATION F.A.I. ROUTE 80/94 (INTERSTATE 80/294)
NAME	DATE	
		CROSS SECTIONS I-80
		HORIZ. SCALE: 1:250
		VERT. SCALE: 1:125
		DATE: JULY 18, 2005
		DRAWN BY: CTT
		CHECKED BY: RCH
		McDonough Associates Inc. Engineers / Architects