


F.A.I. RTE.	SECTION	COUNTY	TOTAL SHEETS	SHEET NO.
80/94	0203J & 0304R-6	COOK	231	231A
STA.		TO STA.		
FED. ROAD DIST. NO. 1		ILLINOIS FED. AID PROJECT		

CONTRACT # 62105
40

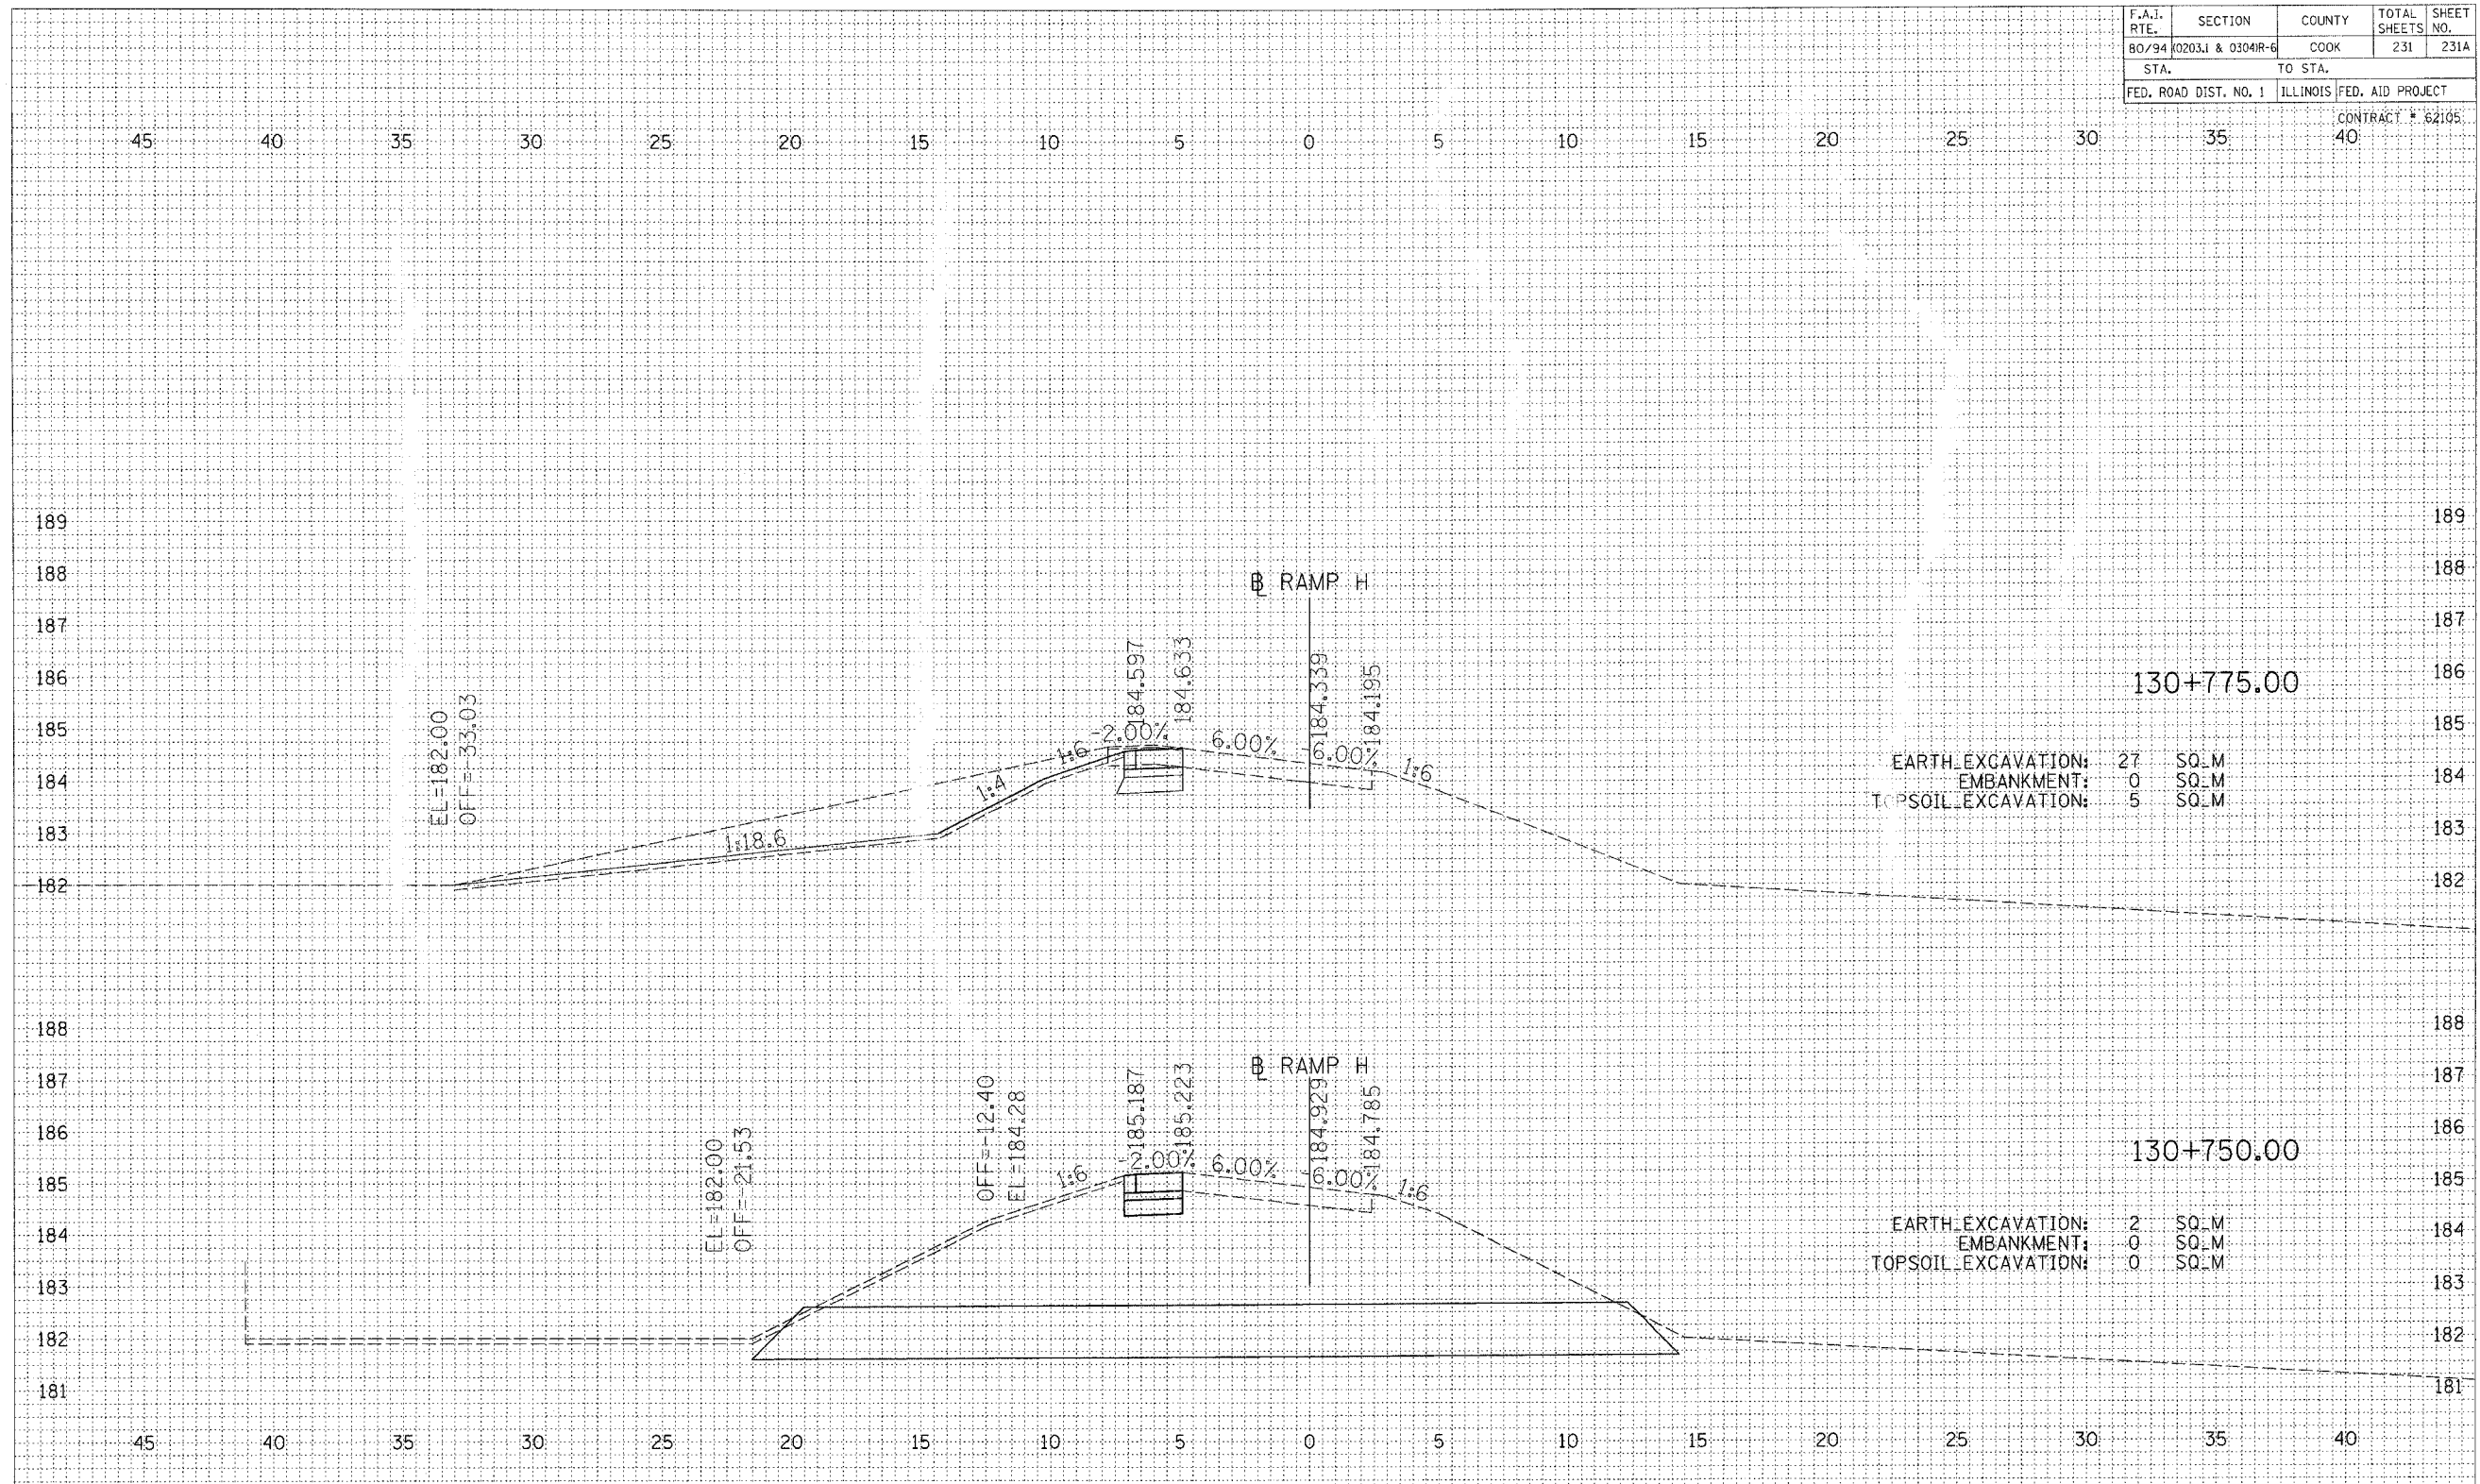

EARTH EXCAVATION: 27 SQ.M
EMBANKMENT: 0 SQ.M
TOPSOIL EXCAVATION: 5 SQ.M

EARTH EXCAVATION: 2 SQ.M
EMBANKMENT: 0 SQ.M
TOPSOIL EXCAVATION: 0 SQ.M

REVISIONS	
NAME	DATE

ILLINOIS DEPARTMENT OF TRANSPORTATION
F.A.I. ROUTE 80/94 (INTERSTATE 80/294)

**CROSS SECTIONS
RAMP H**

HORIZ. SCALE: 1:250
VERT. SCALE: 1:125
DATE: JULY 18, 2005

DRAWN BY: BFH
CHECKED BY: RCH

McDonough Associates Inc.
Engineers / Architects

	BY	DATE

	BY	DATE