
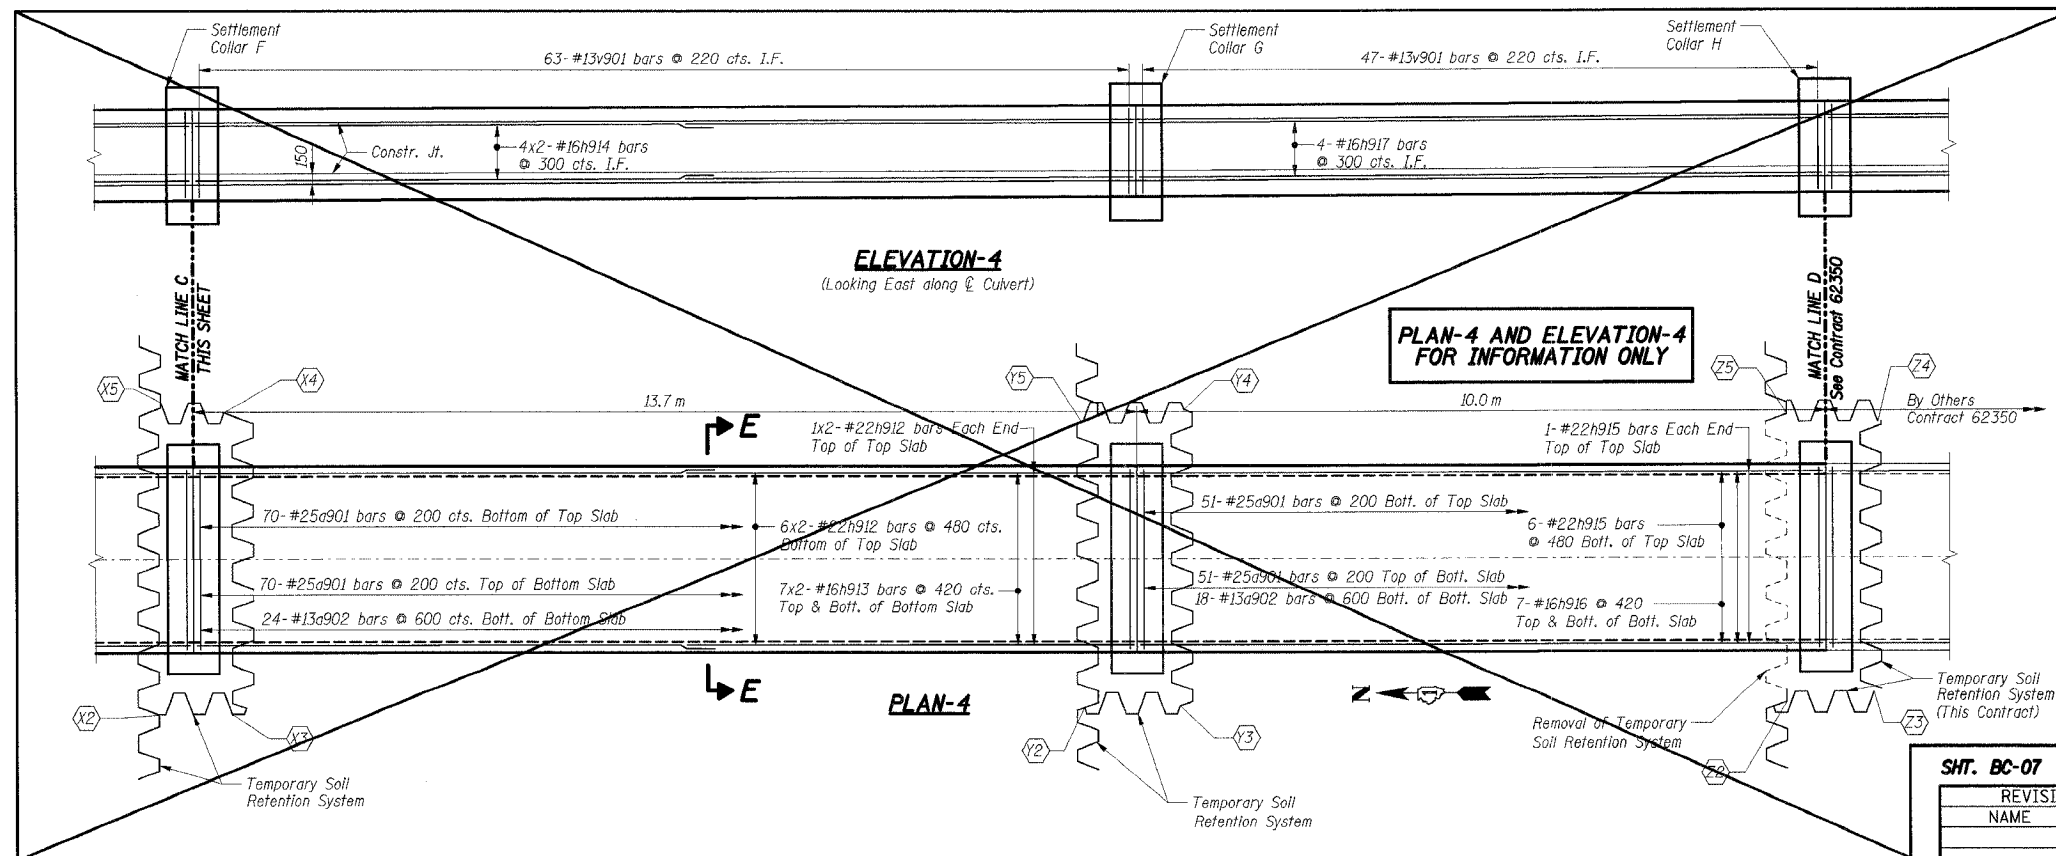


F.A.I. R.T.E.	SECTION	COUNTY	TOTAL SHEETS	SHEET NO.
		COOK	631	339G
STA.	TO STA.			
FED. ROAD DIST. NO.			ILLINOIS FED. AID PROJECT	
			• (2425 & 2626) R-2 CONTRACT NO. 62111	

BILL OF MATERIAL

Bar	No.	Size	Length (m)	Shape	
a901	208	#25	3.16	C	
a902	35	#13	2.48	---	
h909	24	#22	7.62	---	
h910	42	#16	7.29	---	
h911	24	#16	7.29	---	
v901	190	#13	1.23	---	
Item				Unit	Total
Reinforcement Bars				kg	4,020
Concrete Box Culverts				Cu m	29.5

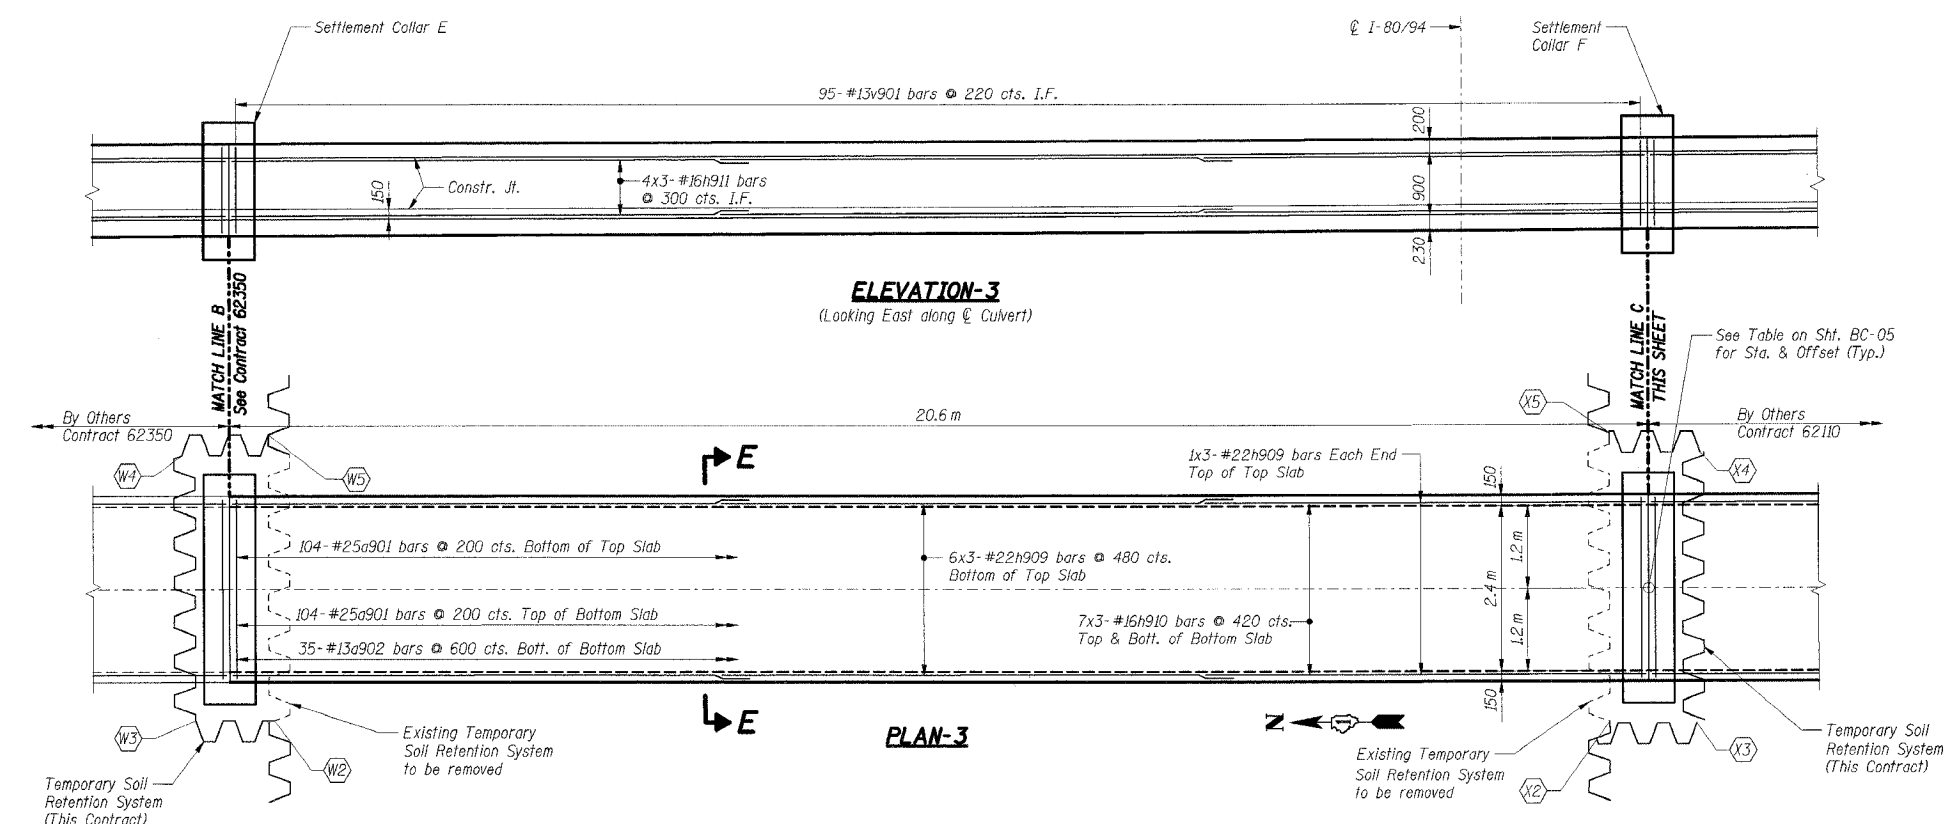

PLAN-4 AND ELEVATION-4 FOR INFORMATION ONLY

- Notes:**
1. All dimensions are in millimeters (mm) except as noted.
 2. Bars indicated thus 4 x 2-#15 etc. indicates 4 lines of bars with 2 lengths per line.
 3. For Sections E-E, see Sht. BC-09.
 4. For Settlement Collar Details see Sheet BC-09.
 5. I.F. denotes Inside Face. O.F. denotes Outside Face.
 6. For Temporary Soil Retention System workpoint locations see Sht. BC-02. For additional details, see Sht. BC-05.

ILLINOIS DEPARTMENT OF TRANSPORTATION
 F.A.I. ROUTE 80/94 (KINGERY EXPRESSWAY)
 EB & WB INSIDE LANES (MAINLINE) CONSTRUCTION BOX CULVERT
 STRUCTURE NO. 016-C013 STA. 5+566.000
 SECTIONS 2001-167R AND (2425 & 2626) R-1 COOK COUNTY

TOP & BOTTOM SLAB PLANS & WALL ELEVATIONS II

DATE: 1/4/06

DRAWN BY: OD
 CHECKED BY: MJK

TENG
 TENG & ASSOCIATES, INC.
 ENGINEERS/ARCHITECTS/PLANNERS
 CHICAGO, ILLINOIS

SHT. BC-07 OF 11

REVISIONS	NAME	DATE

\S:\98900A\DCN...NECCO60E2A.DCN...BC99R022A.DCN...BC99R022A.DCN...BC99R022A.DCN...
 12/30/2005 10:48
 T:\DOCUMENT\193750\STRUCT\106\8\67092A.DCN
 2/3/2006 9:10 AM
 2/3/2006 9:10 AM