


F.A.I. RTE.	SECTION	COUNTY	TOTAL SHEETS	SHEET NO.
80/94	•	COOK	631	57
STA.		TO STA.		
FED. ROAD DIST. NO.		ILLINOIS	FED. AID PROJECT	
• (2425 & 2626) R-2		CONTRACT NO. 62111		

PRELIMINARY SURVEYED SURVEY PLOTTED	BY	DATE
NOTE BOOK TEMPLATE AREAS CHECKED		
NO.		

ORIGINAL SURVEYED SURVEY PLOTTED	BY	DATE
NOTE BOOK TEMPLATE AREAS CHECKED		
NO.		

\\A89902ADJDN, \\FR1002ADJDN, \\FR06002ADJDN, \\FR06002ADJDN, \\FR06002ADJDN, \\FR06002ADJDN
 8-18-2005 10:08:28 T:\DOCUMENT\B3150\ACVIL\ADJDN\PI75032A.DGN
 1 2 

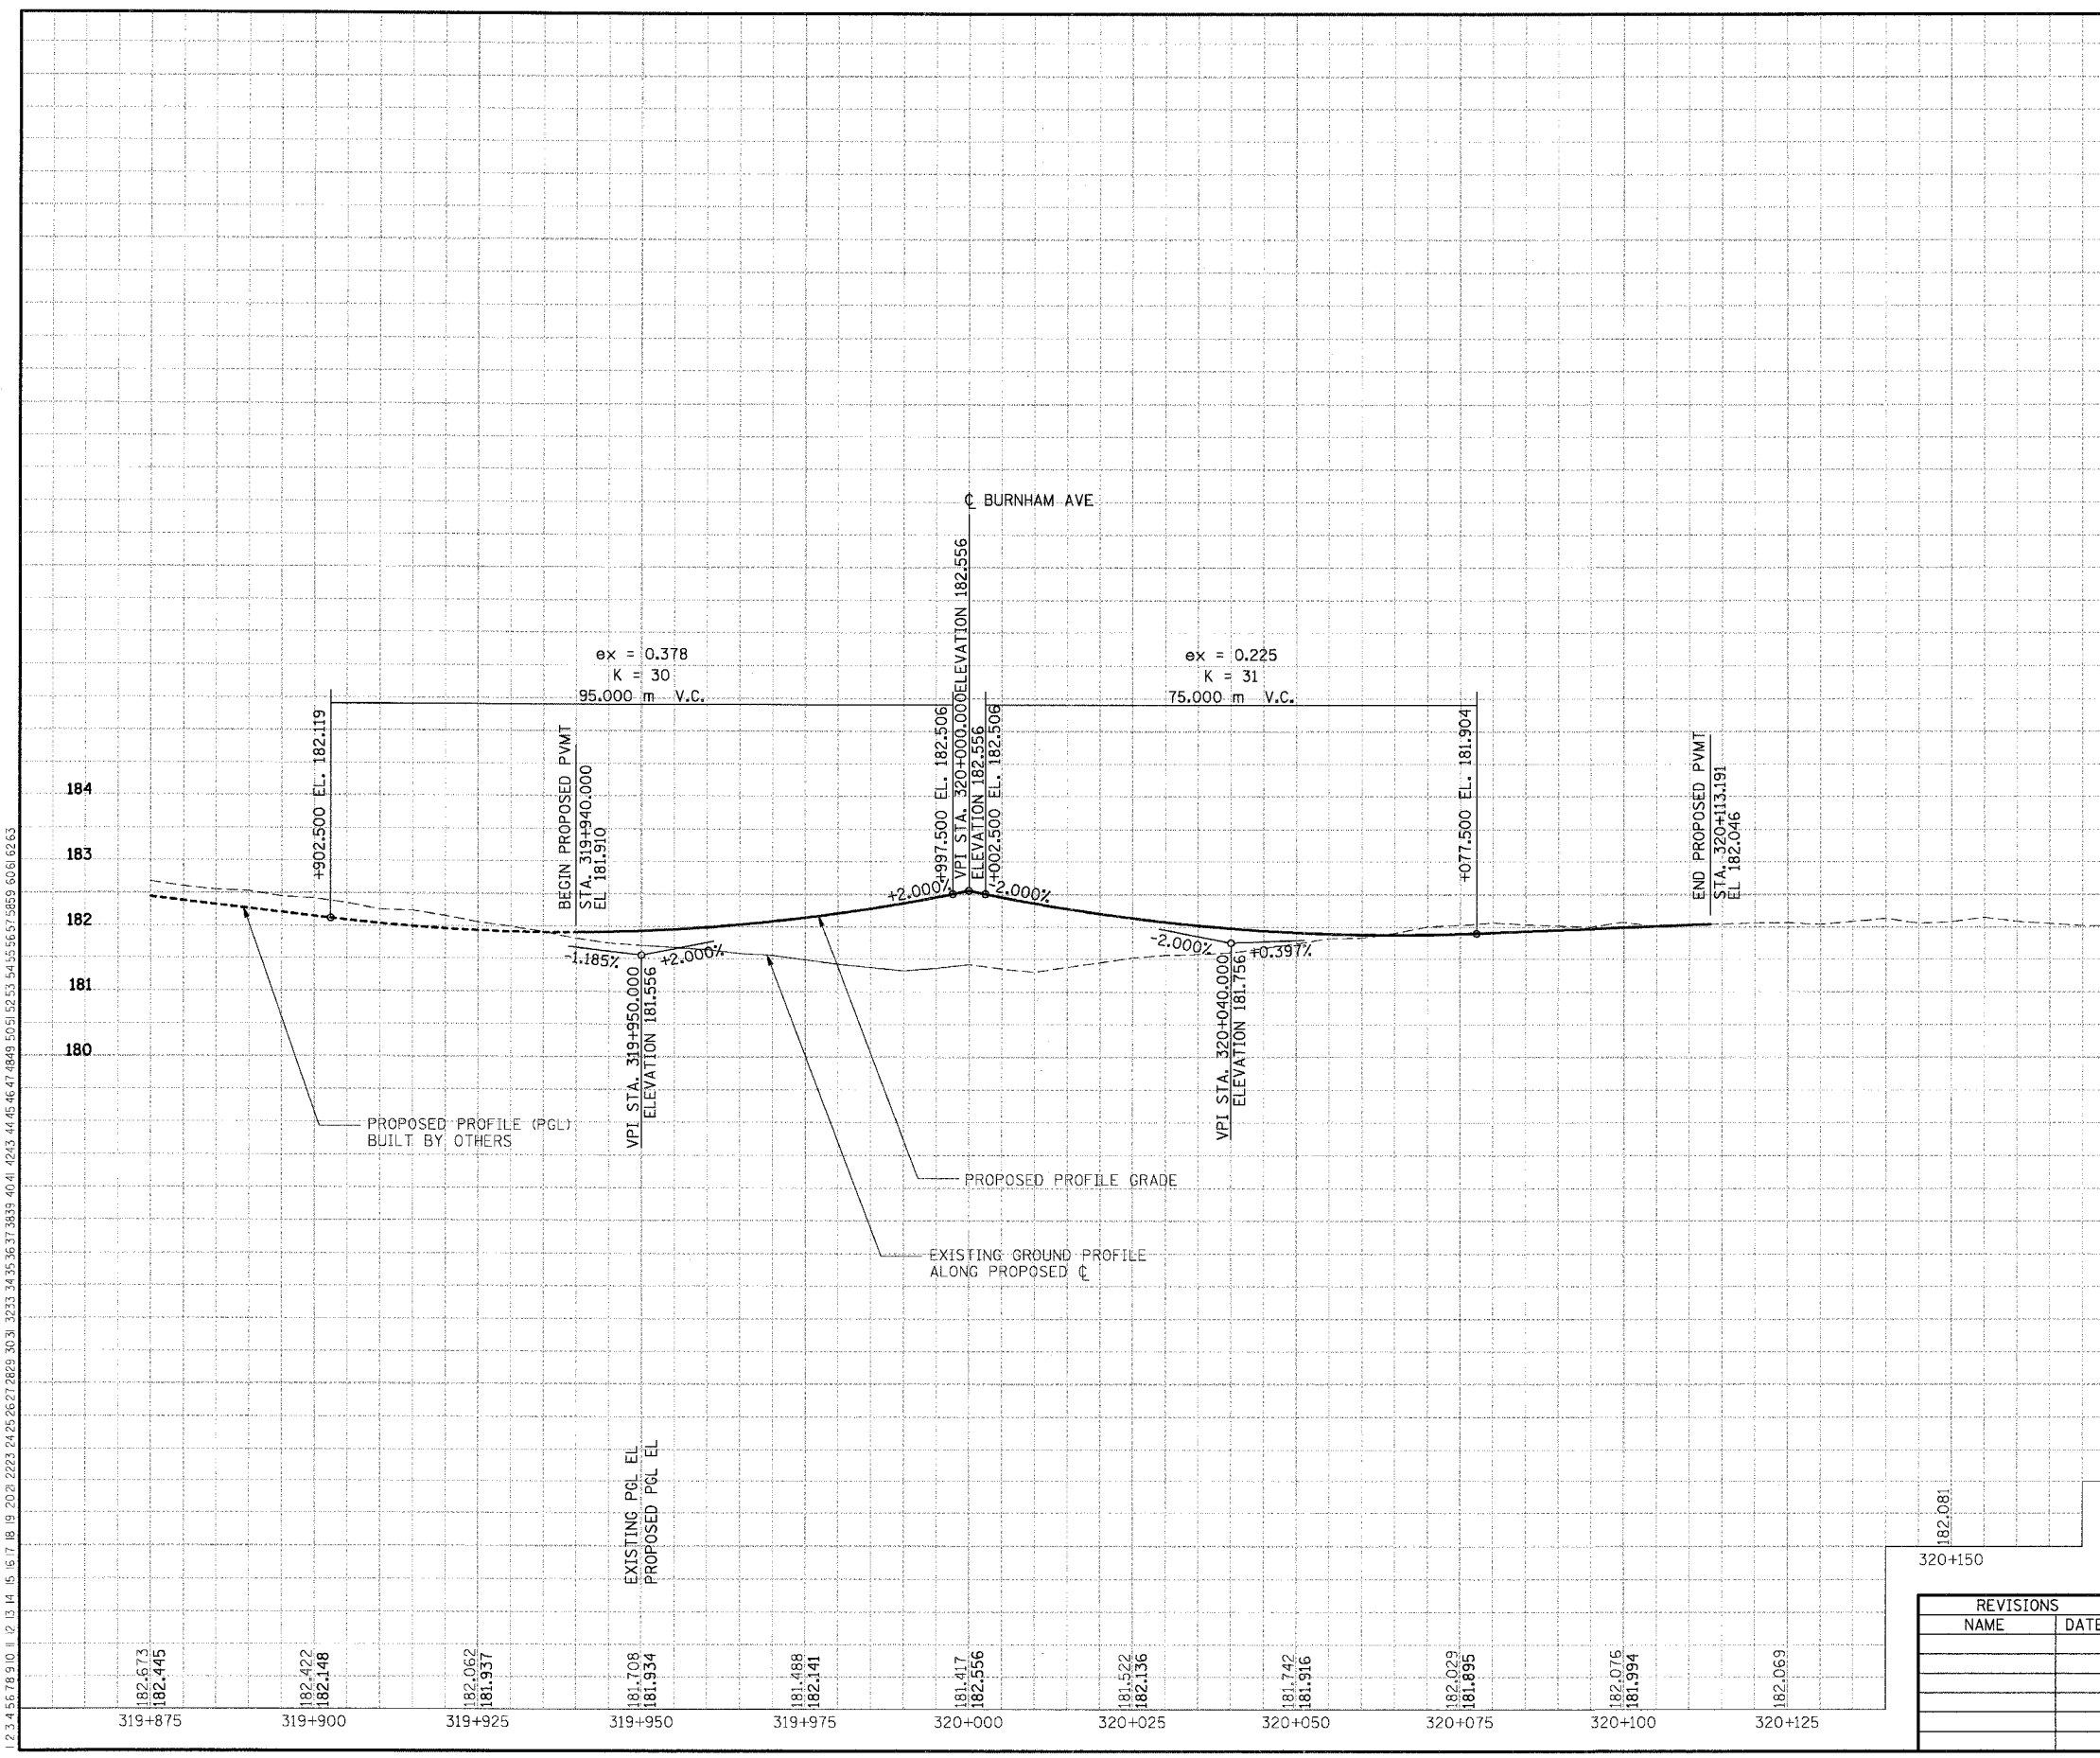

182.673
 182.445
 182.422
 182.148
 182.062
 181.937
 181.708
 181.934
 181.468
 182.141
 181.417
 182.556
 181.522
 182.136
 181.742
 181.916
 182.023
 181.895
 182.076
 181.994
 182.069

319+875 319+900 319+925 319+950 319+975 320+000 320+025 320+050 320+075 320+100 320+125

182.081
 320+150

REVISIONS	
NAME	DATE

ILLINOIS DEPARTMENT OF TRANSPORTATION
 F.A.I. ROUTE 80/94 (KINGERY EXPRESSWAY)
 EB & WB INSIDE LANES (MAINLINE) CONSTRUCTION
 COOK COUNTY

ROADWAY PROFILE
175TH STREET

HORIZ SCALE: 1"=500'
 VERT SCALE: 1"=50'
 DATE: 6/22/05

DRAWN BY: MK
 CHECKED BY: DH

TENG
 TENG & ASSOCIATES, INC.
 ENGINEERS/ARCHITECTS/PLANNERS
 CHICAGO, ILLINOIS