


F.A.I. RTE. 80/94	SECTION *	COUNTY COOK	TOTAL SHEETS 631	SHEET NO. 60
STA.		TO STA.		
FED. ROAD DIST. NO. • (2425 & 2626) R-2		ILLINOIS FED. AID PROJECT CONTRACT NO. 62111		

PRELIMINARY SURVEYED SURVEY PLOTTED	BY	DATE
NOTE BOOK TEMPLATE AREAS CHECKED		
NO.		

ORIGINAL SURVEYED SURVEY PLOTTED	BY	DATE
NOTE BOOK TEMPLATE AREAS CHECKED		
NO.		

BAZZEKJ
 -N:\FRI002A.DGN, -N:\FRI002A.DGN, -N:\FRI002A.DGN, -N:\FRI002A.DGN, -N:\FRI002A.DGN, -N:\FRI002A.DGN, -N:\FRI002A.DGN, -N:\FRI002A.DGN, -N:\FRI002A.DGN, -N:\FRI002A.DGN
 P:\R-2005, 060830 T:\DOCUMENT\181750\CIVIL\DDN\PT1602A.DGN
 1 2 

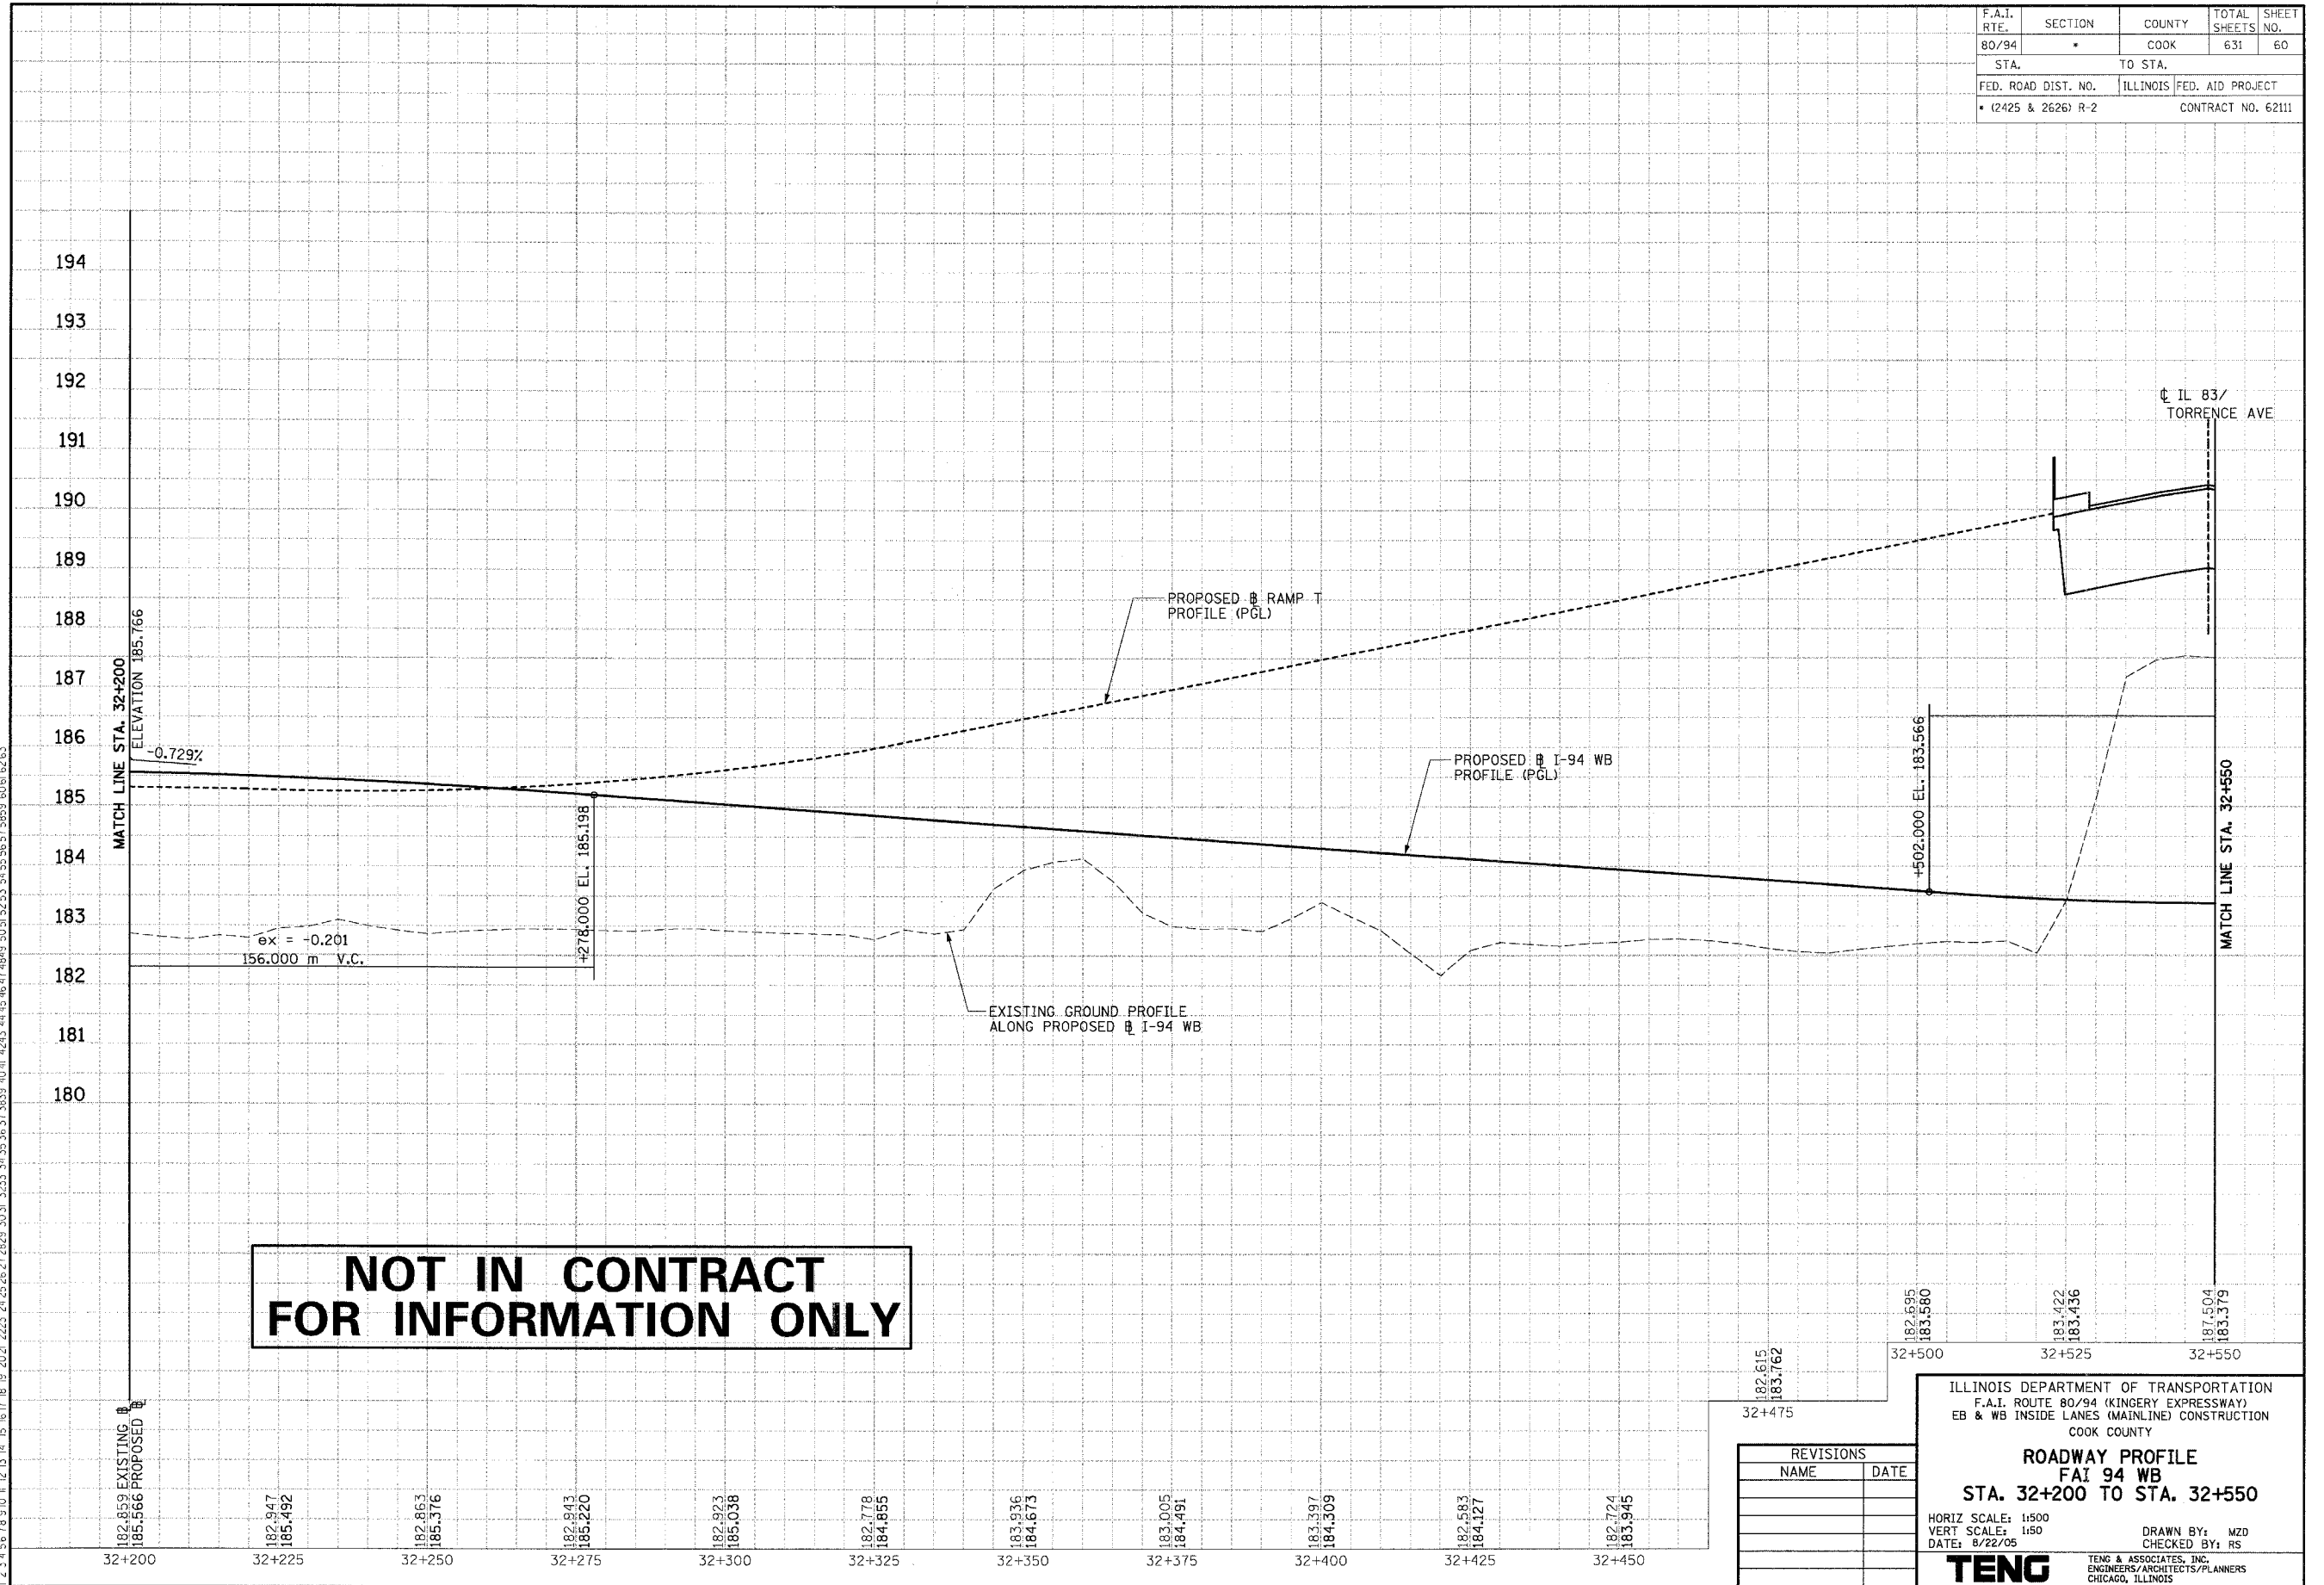

**NOT IN CONTRACT
FOR INFORMATION ONLY**

REVISIONS	
NAME	DATE

ILLINOIS DEPARTMENT OF TRANSPORTATION
 F.A.I. ROUTE 80/94 (KINGERY EXPRESSWAY)
 EB & WB INSIDE LANES (MAINLINE) CONSTRUCTION
 COOK COUNTY

**ROADWAY PROFILE
 FAI 94 WB
 STA. 32+200 TO STA. 32+550**

HORIZ SCALE: 1:500
 VERT SCALE: 1:50
 DATE: 8/22/05

DRAWN BY: MZD
 CHECKED BY: RS

TENG TENG & ASSOCIATES, INC.
 ENGINEERS/ARCHITECTS/PLANNERS
 CHICAGO, ILLINOIS