


**THIS SHEET IS INTENDED TO PROVIDE SOIL BORING INFORMATION ONLY.
SEE ROADWAY PLANS AND PROFILES FOR ROADWAY GEOMETRY AND DETAILS.**

PRELIMINARY SURVEYED	BY	DATE
SURVEY PLOTTED		
NOTE BOOK TEMPLATE		
AREAS CHECKED		
NO.		

ORIGINAL SURVEYED	BY	DATE
SURVEY PLOTTED		
NOTE BOOK TEMPLATE		
AREAS CHECKED		
NO.		

\V500_4800_EB_PRL.DGN, A:\B99002A.DGN BAJZEKU
 7-12-2005, 10:34:48 T:\DOCUMENT1\91750N\CIVIL\LOG\B010102C.DGN
 1 2 

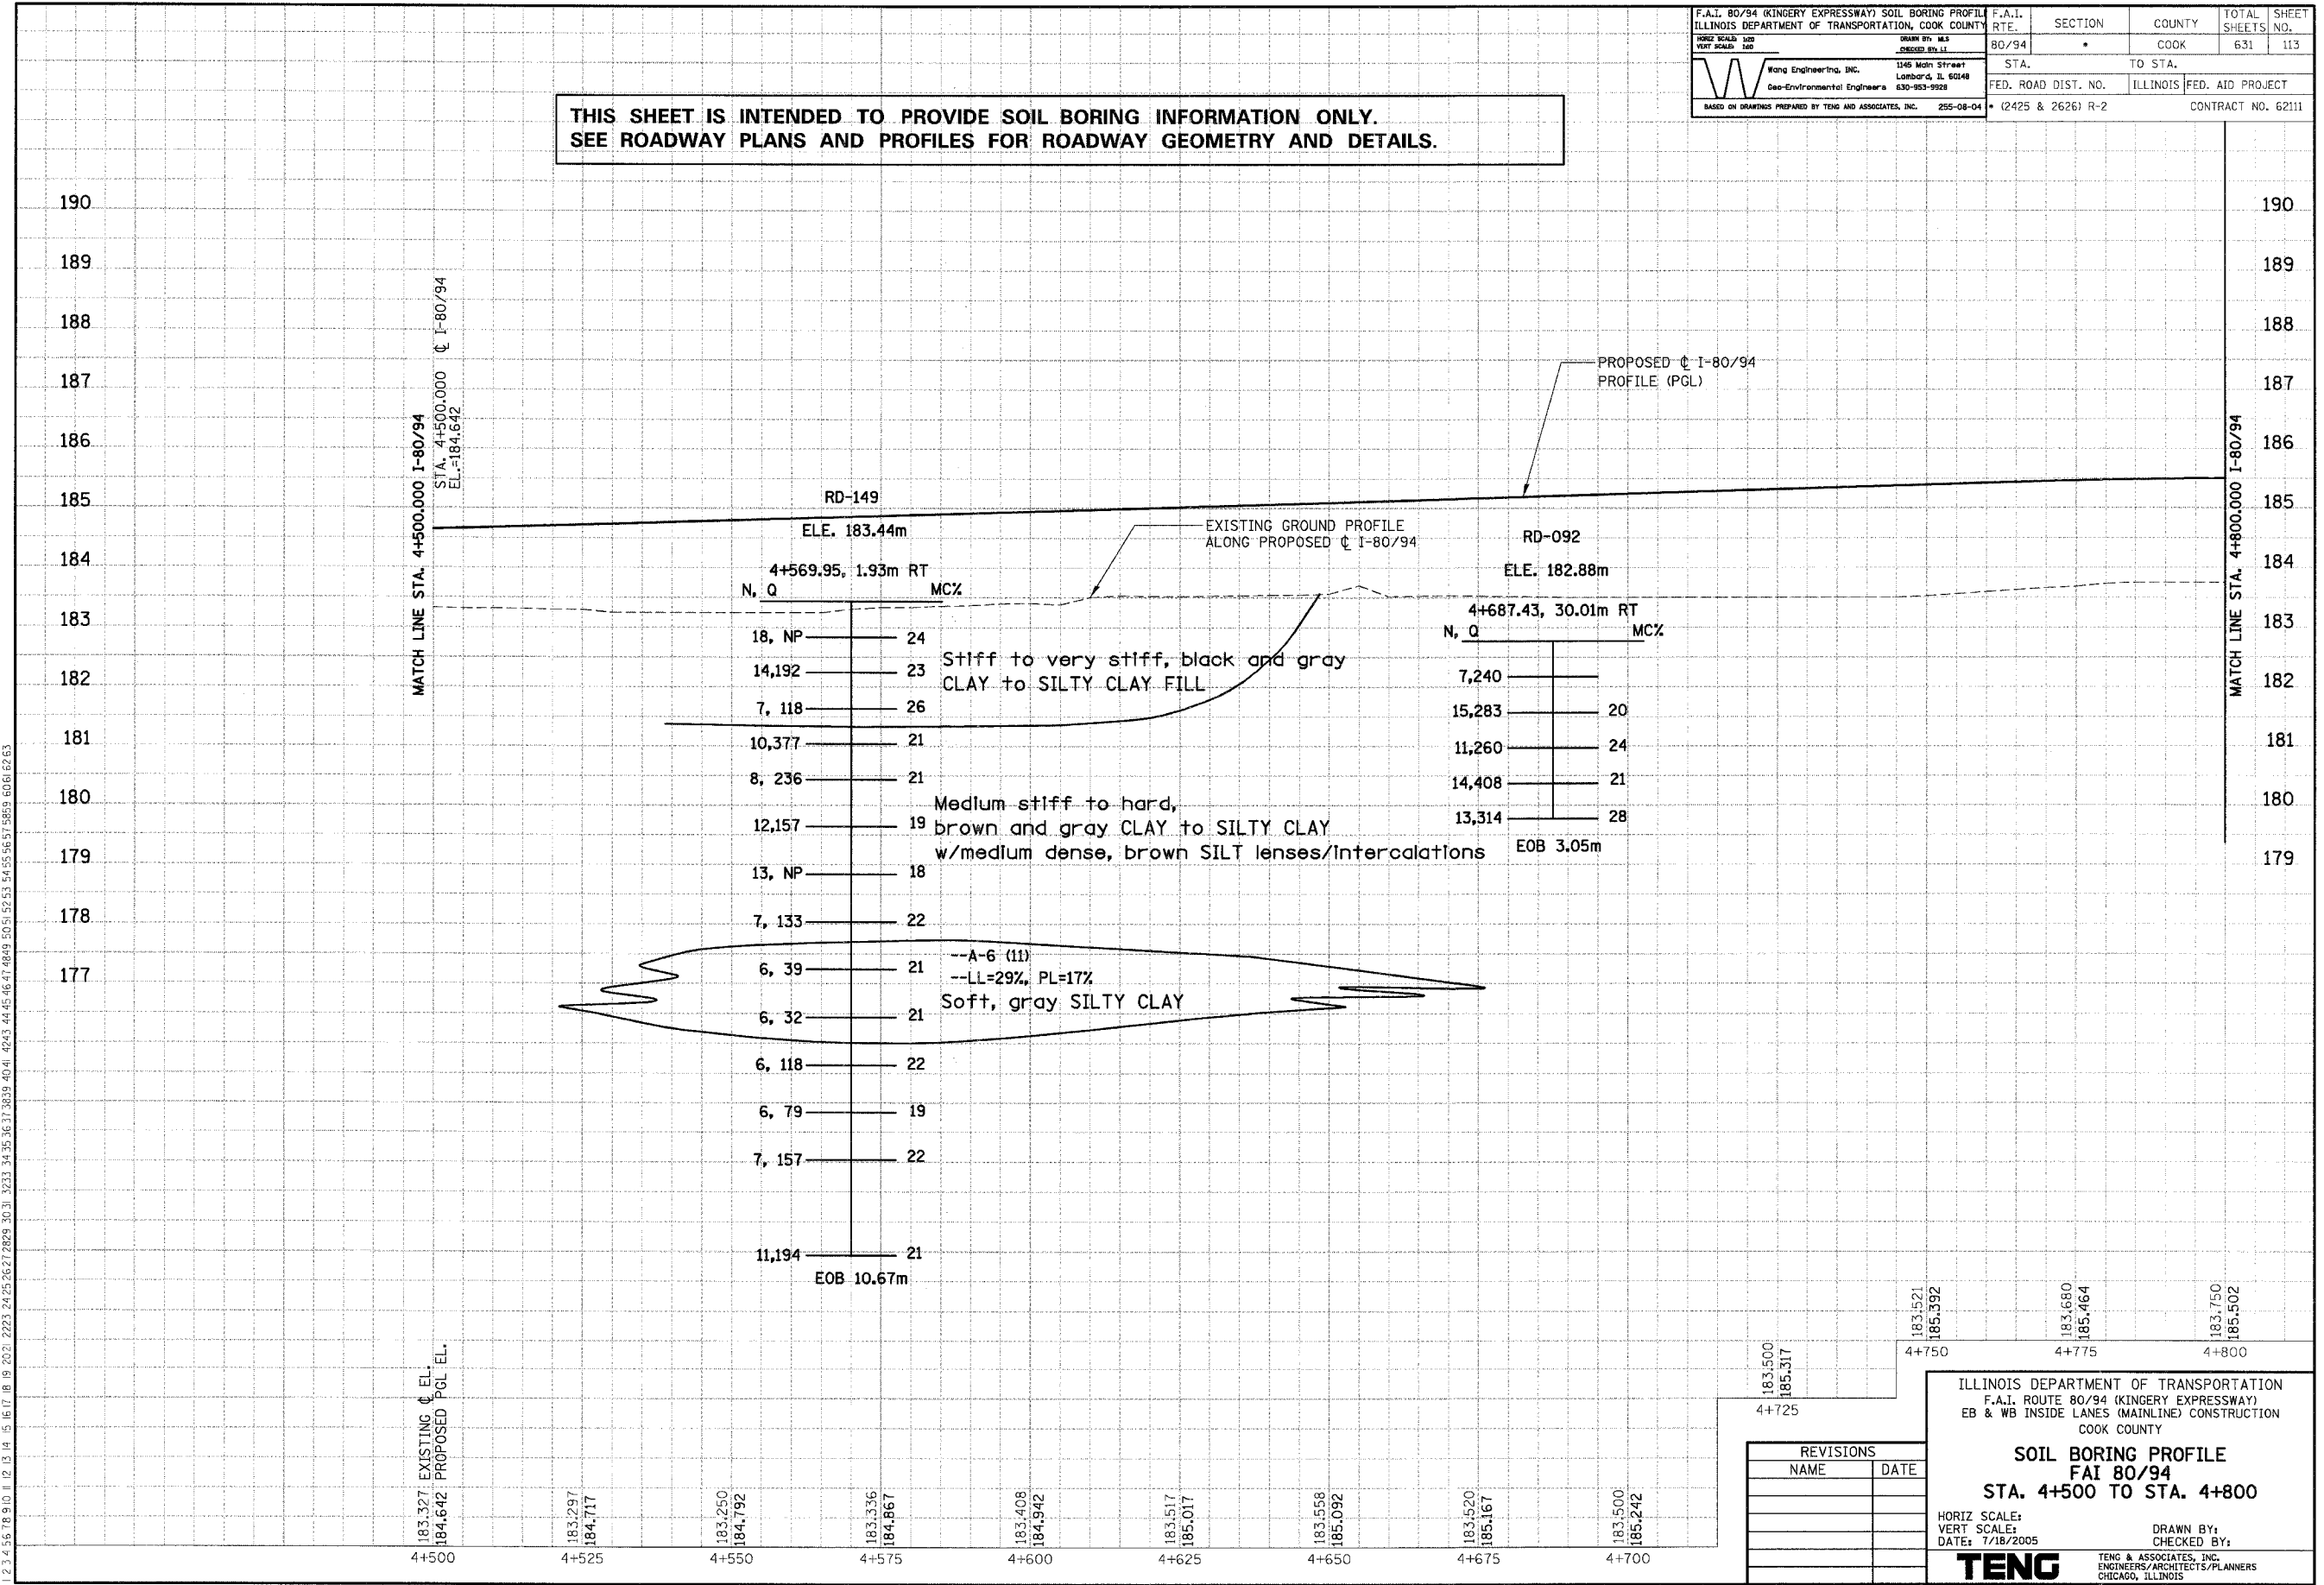

REVISIONS	
NAME	DATE

ILLINOIS DEPARTMENT OF TRANSPORTATION
 F.A.I. ROUTE 80/94 (KINGERY EXPRESSWAY)
 EB & WB INSIDE LANES (MAINLINE) CONSTRUCTION
 COOK COUNTY

**SOIL BORING PROFILE
 FAI 80/94
 STA. 4+500 TO STA. 4+800**

HORIZ SCALE: 1"=40'
 VERT SCALE: 1"=10'
 DATE: 7/18/2005

DRAWN BY: _____
 CHECKED BY: _____

TENG
 TENG & ASSOCIATES, INC.
 ENGINEERS/ARCHITECTS/PLANNERS
 CHICAGO, ILLINOIS