


F.A.I. RTE.	SECTION	COUNTY	TOTAL SHEETS	SHEET NO.
80/94		COOK	631	151
STA.	TO STA.			
FED. ROAD DIST. NO.	ILLINOIS	FED. AID PROJECT		
• (2425 & 2626) R-2			CONTRACT NO. 62111	

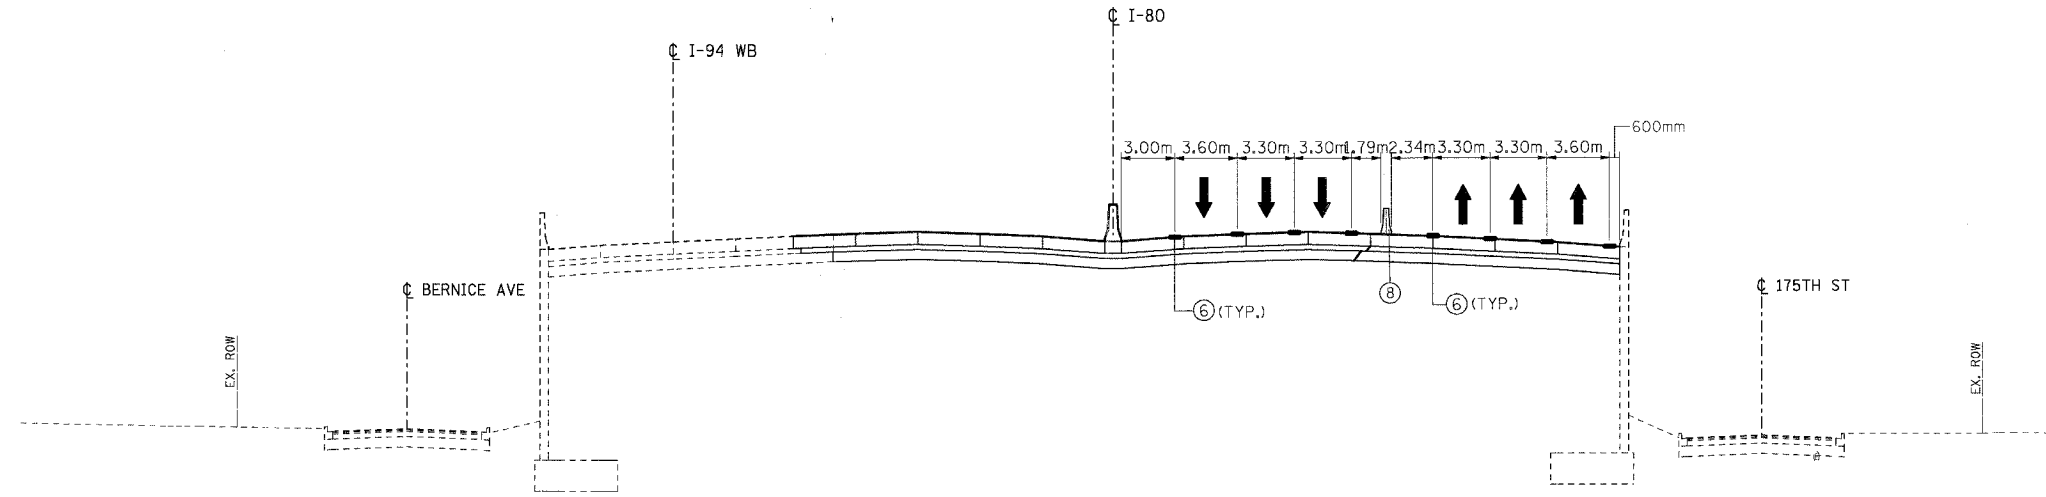

TYPICAL SECTION E-E  
STA 6+583.350

I:\2005\081568\123456789\1011121314151617181920212223242526272829303132333435363738394041424344454647484950515253545556575859606162  
 8-18-2005, 09:58  
 T:\DOCUMENT\931750\CIVIL\DONAM\17822A.DGN  
 T:\TRIP\002A.DGN, \TRIP\002A.DGN, \MTT\8092A.DGN  
 1.2.3.4.5.6.7.8.9.10.11.12

- LEGEND**
- ① EXISTING PAVEMENT MARKING
  - ② EXISTING GROUND LINE
  - ③ EXISTING CONCRETE BARRIER
  - ④ EXISTING TEMPORARY CONCRETE BARRIER
  - ⑤ DRUM OR TYPE II BARRICADES WITH STEADY BURN LIGHTS
  - ⑥ TEMPORARY PAVEMENT MARKINGS (SEE PLANS FOR DETAILS AND PAY ITEM)
  - ⑦ TEMPORARY PAVEMENT (INTERSTATE)
  - ⑧ TEMPORARY CONCRETE BARRIER (SEE PLANS FOR PAY ITEM)
  - ⑨ PROPOSED SUBGRADE
- ↑ TRAFFIC FLOW ARROW
- \* EXISTING FROM A PREVIOUS STAGE OR CONTRACT  
 VAR. - INDICATES THAT THIS DIMENSION VARIES IN THE VICINITY OF THE INDICATED TYPICAL SECTION

REVISIONS	
NAME	DATE

ILLINOIS DEPARTMENT OF TRANSPORTATION  
 F.A.I. ROUTE 80/94 (KINGERY EXPRESSWAY)  
 EB & WB INSIDE LANES (MAINLINE) CONSTRUCTION  
 COOK COUNTY

**MAINTENANCE OF TRAFFIC  
 FAI 80/94 - TYPICAL SECTIONS  
 PHASE III, STAGE III**

SCALE: NONE  
 DATE: 8/22/05

DRAWN BY: OP  
 CHECKED BY: JP

**TENG** TENG & ASSOCIATES, INC.  
 ENGINEERS/ARCHITECTS/PLANNERS  
 CHICAGO, ILLINOIS