



F.A.I. RTE.	SECTION	COUNTY	TOTAL SHEETS	SHEET NO.
80/94	*	COOK	631	152
STA.		TO STA.		
FED. ROAD DIST. NO.	ILLINOIS	FED. AID PROJECT		
* (2425 & 2626) R-2		CONTRACT NO. 62111		

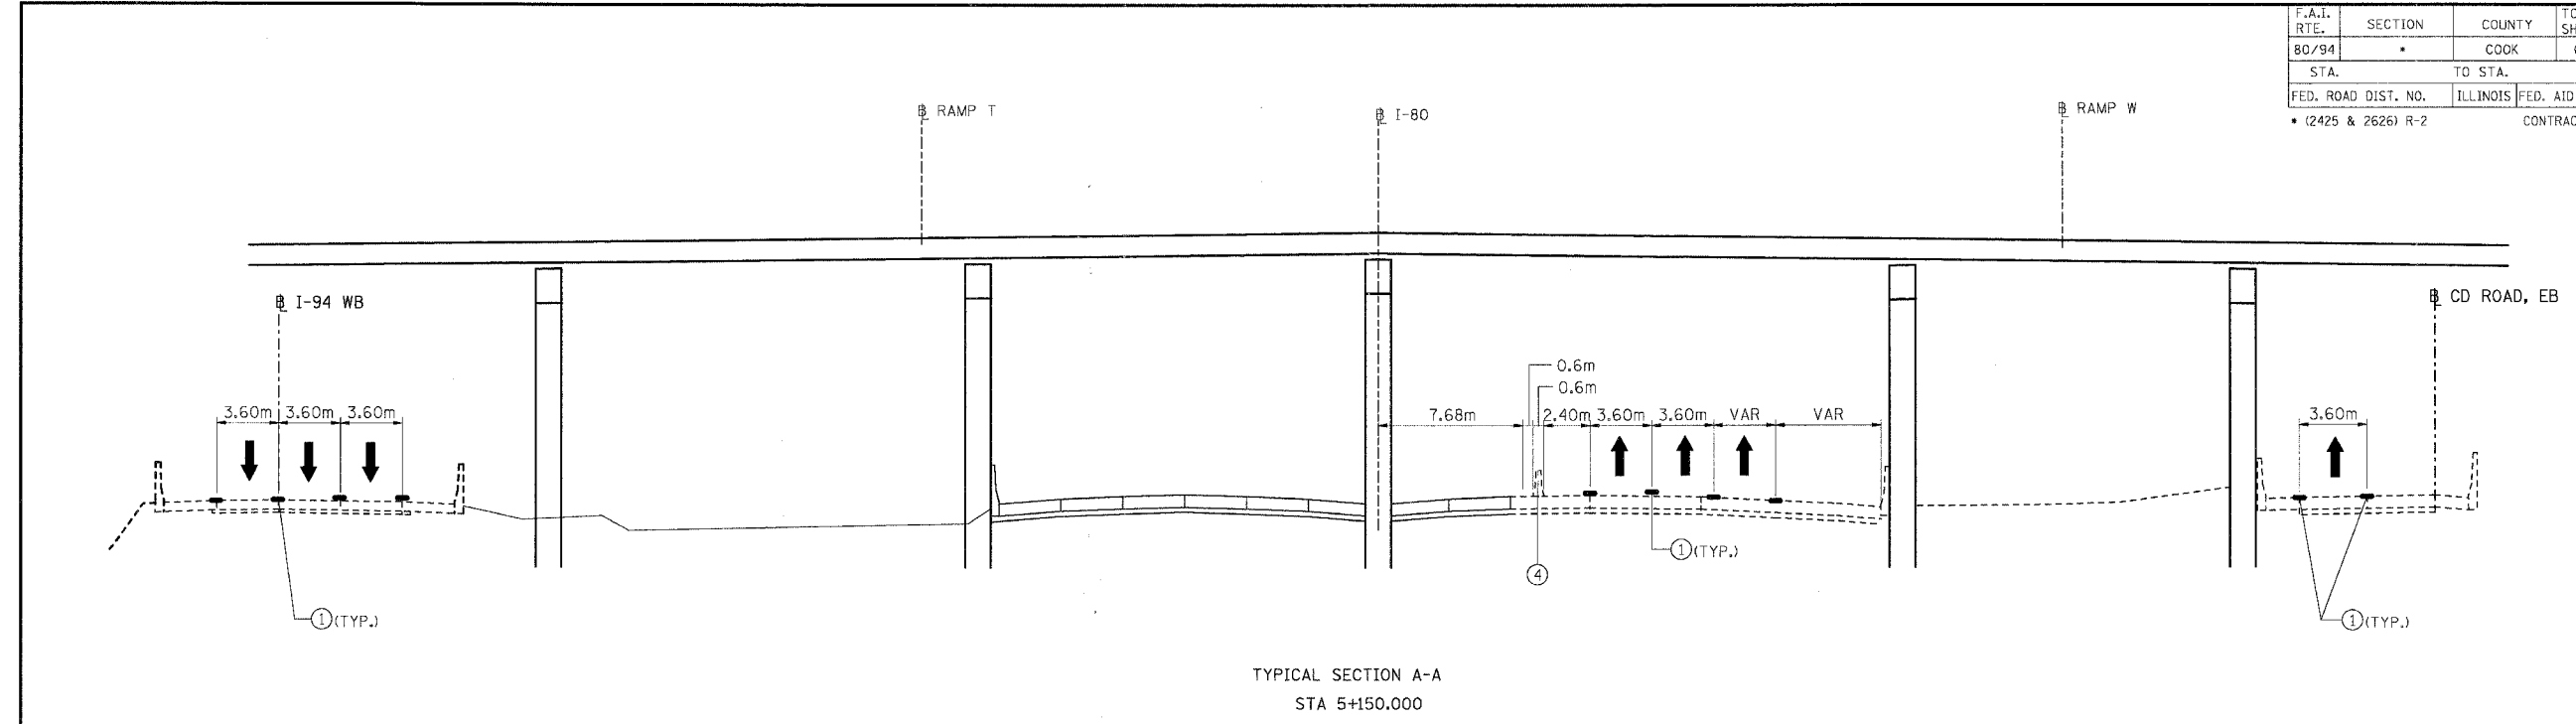

TYPICAL SECTION A-A
STA 5+150.000

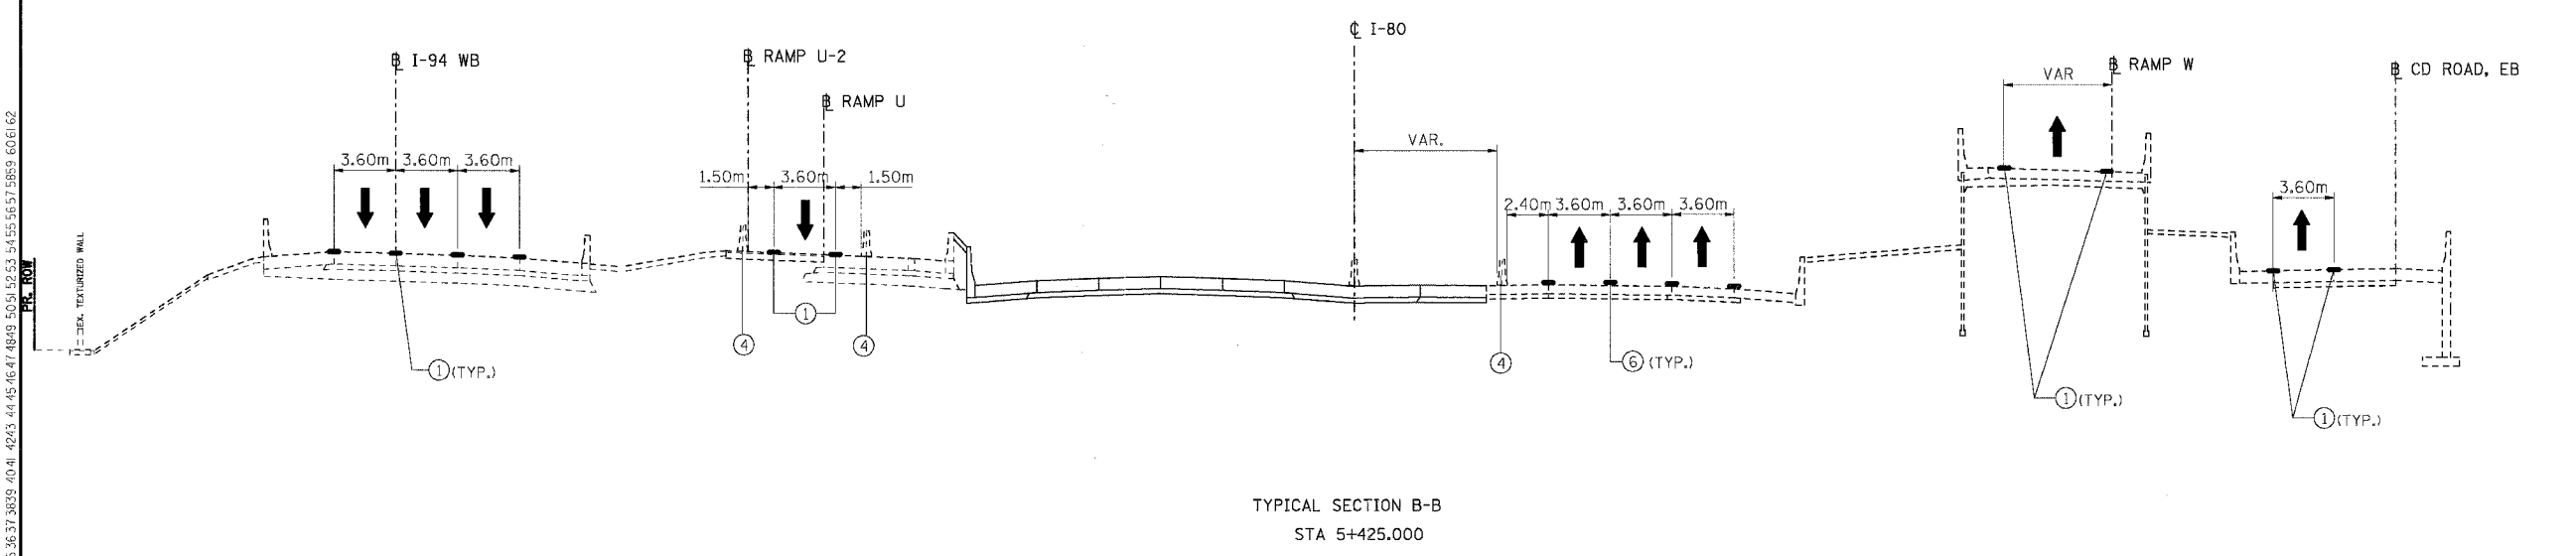

TYPICAL SECTION B-B
STA 5+425.000

- LEGEND**
- (1) EXISTING PAVEMENT MARKING
 - (2) EXISTING GROUND LINE
 - (3) EXISTING CONCRETE BARRIER
 - (4) EXISTING TEMPORARY CONCRETE BARRIER
 - (5) DRUM OR TYPE II BARRICADES WITH STEADY BURN LIGHTS
 - (6) TEMPORARY PAVEMENT MARKINGS (SEE PLANS FOR DETAILS AND PAY ITEM)
 - (7) TEMPORARY PAVEMENT (INTERSTATE)
 - (8) TEMPORARY CONCRETE BARRIER (SEE PLANS FOR PAY ITEM)
 - (9) PROPOSED SUBGRADE
- ↑ TRAFFIC FLOW ARROW
- * EXISTING FROM A PREVIOUS STAGE OR CONTRACT
- INDICATES THAT THIS DIMENSION VARIES IN THE VICINITY OF THE INDICATED TYPICAL SECTION

I:\DOCUMENTS\198750\CIVIL\DRAWING\17832A.DGN
 8-18-2005 10:45:59
 1,2,3,4,5,6,7,8,9,10,11,12,14,15,16,17,18,19,20,21,22,23,24,25,26,27,28,29,30,31,32,33,34,35,36,37,38,39,40,41,42,43,44,45,46,47,48,49,50,51,52,53,54,55,56,57,58,59,60,61,62
 BAIZEKJ
 11/17/00 2:02:00 PM

REVISIONS	
NAME	DATE

ILLINOIS DEPARTMENT OF TRANSPORTATION
 F.A.I. ROUTE 80/94 (KINGERY EXPRESSWAY)
 EB & WB INSIDE LANES (MAINLINE) CONSTRUCTION
 COOK COUNTY

**MAINTENANCE OF TRAFFIC
 FAI 80/94 - TYPICAL SECTIONS
 PHASE III, STAGE IV**

SCALE: NONE
 DATE: 8/22/05

DRAWN BY: OP
 CHECKED BY: JP

TENG TENG & ASSOCIATES, INC.
 ENGINEERS/ARCHITECTS/PLANNERS
 CHICAGO, ILLINOIS