


F.A.I. RTE.	SECTION	COUNTY	TOTAL SHEETS	SHEET NO.
80/94		COOK	631	159
STA.	TO STA.			
FED. ROAD DIST. NO.	ILLINOIS	FED. AID PROJECT		
• (2425 & 2626) R-2		CONTRACT NO. 62111		

**LEGEND**

- ① EPOXY PAVEMENT MARKING - LETTERS AND SYMBOLS
- ② EPOXY PAVEMENT MARKING - 100mm (WHITE)
- ③ EPOXY PAVEMENT MARKING - 100mm (YELLOW)
- ④ EPOXY PAVEMENT MARKING - 150mm (WHITE)
- ④A EPOXY PAVEMENT MARKING - 125mm (WHITE)
- ⑤ EPOXY PAVEMENT MARKING - 200mm (WHITE)
- ⑥ EPOXY PAVEMENT MARKING - 300mm (WHITE)
- ⑦ EPOXY PAVEMENT MARKING - 300mm (YELLOW)
- ⑧ EPOXY PAVEMENT MARKING - 600mm (WHITE)
- ⑨ PAVEMENT MARKING TAPE, TYPE III - LETTERS AND SYMBOLS
- ⑩ PAVEMENT MARKING TAPE, TYPE III - 100mm (WHITE)
- ⑪ PAVEMENT MARKING TAPE, TYPE III - 100mm (YELLOW)
- ⑫ PAVEMENT MARKING TAPE, TYPE III - 125mm (WHITE)
- ⑬ PAVEMENT MARKING TAPE, TYPE III - 150mm (WHITE)
- ⑭ PAVEMENT MARKING TAPE, TYPE III - 200mm (WHITE)
- ⑮ PAVEMENT MARKING TAPE, TYPE III - 300mm (WHITE)
- ⑯ PAVEMENT MARKING TAPE, TYPE III - 300mm (YELLOW)
- ⑰ PAVEMENT MARKING TAPE, TYPE III - 600mm (WHITE)

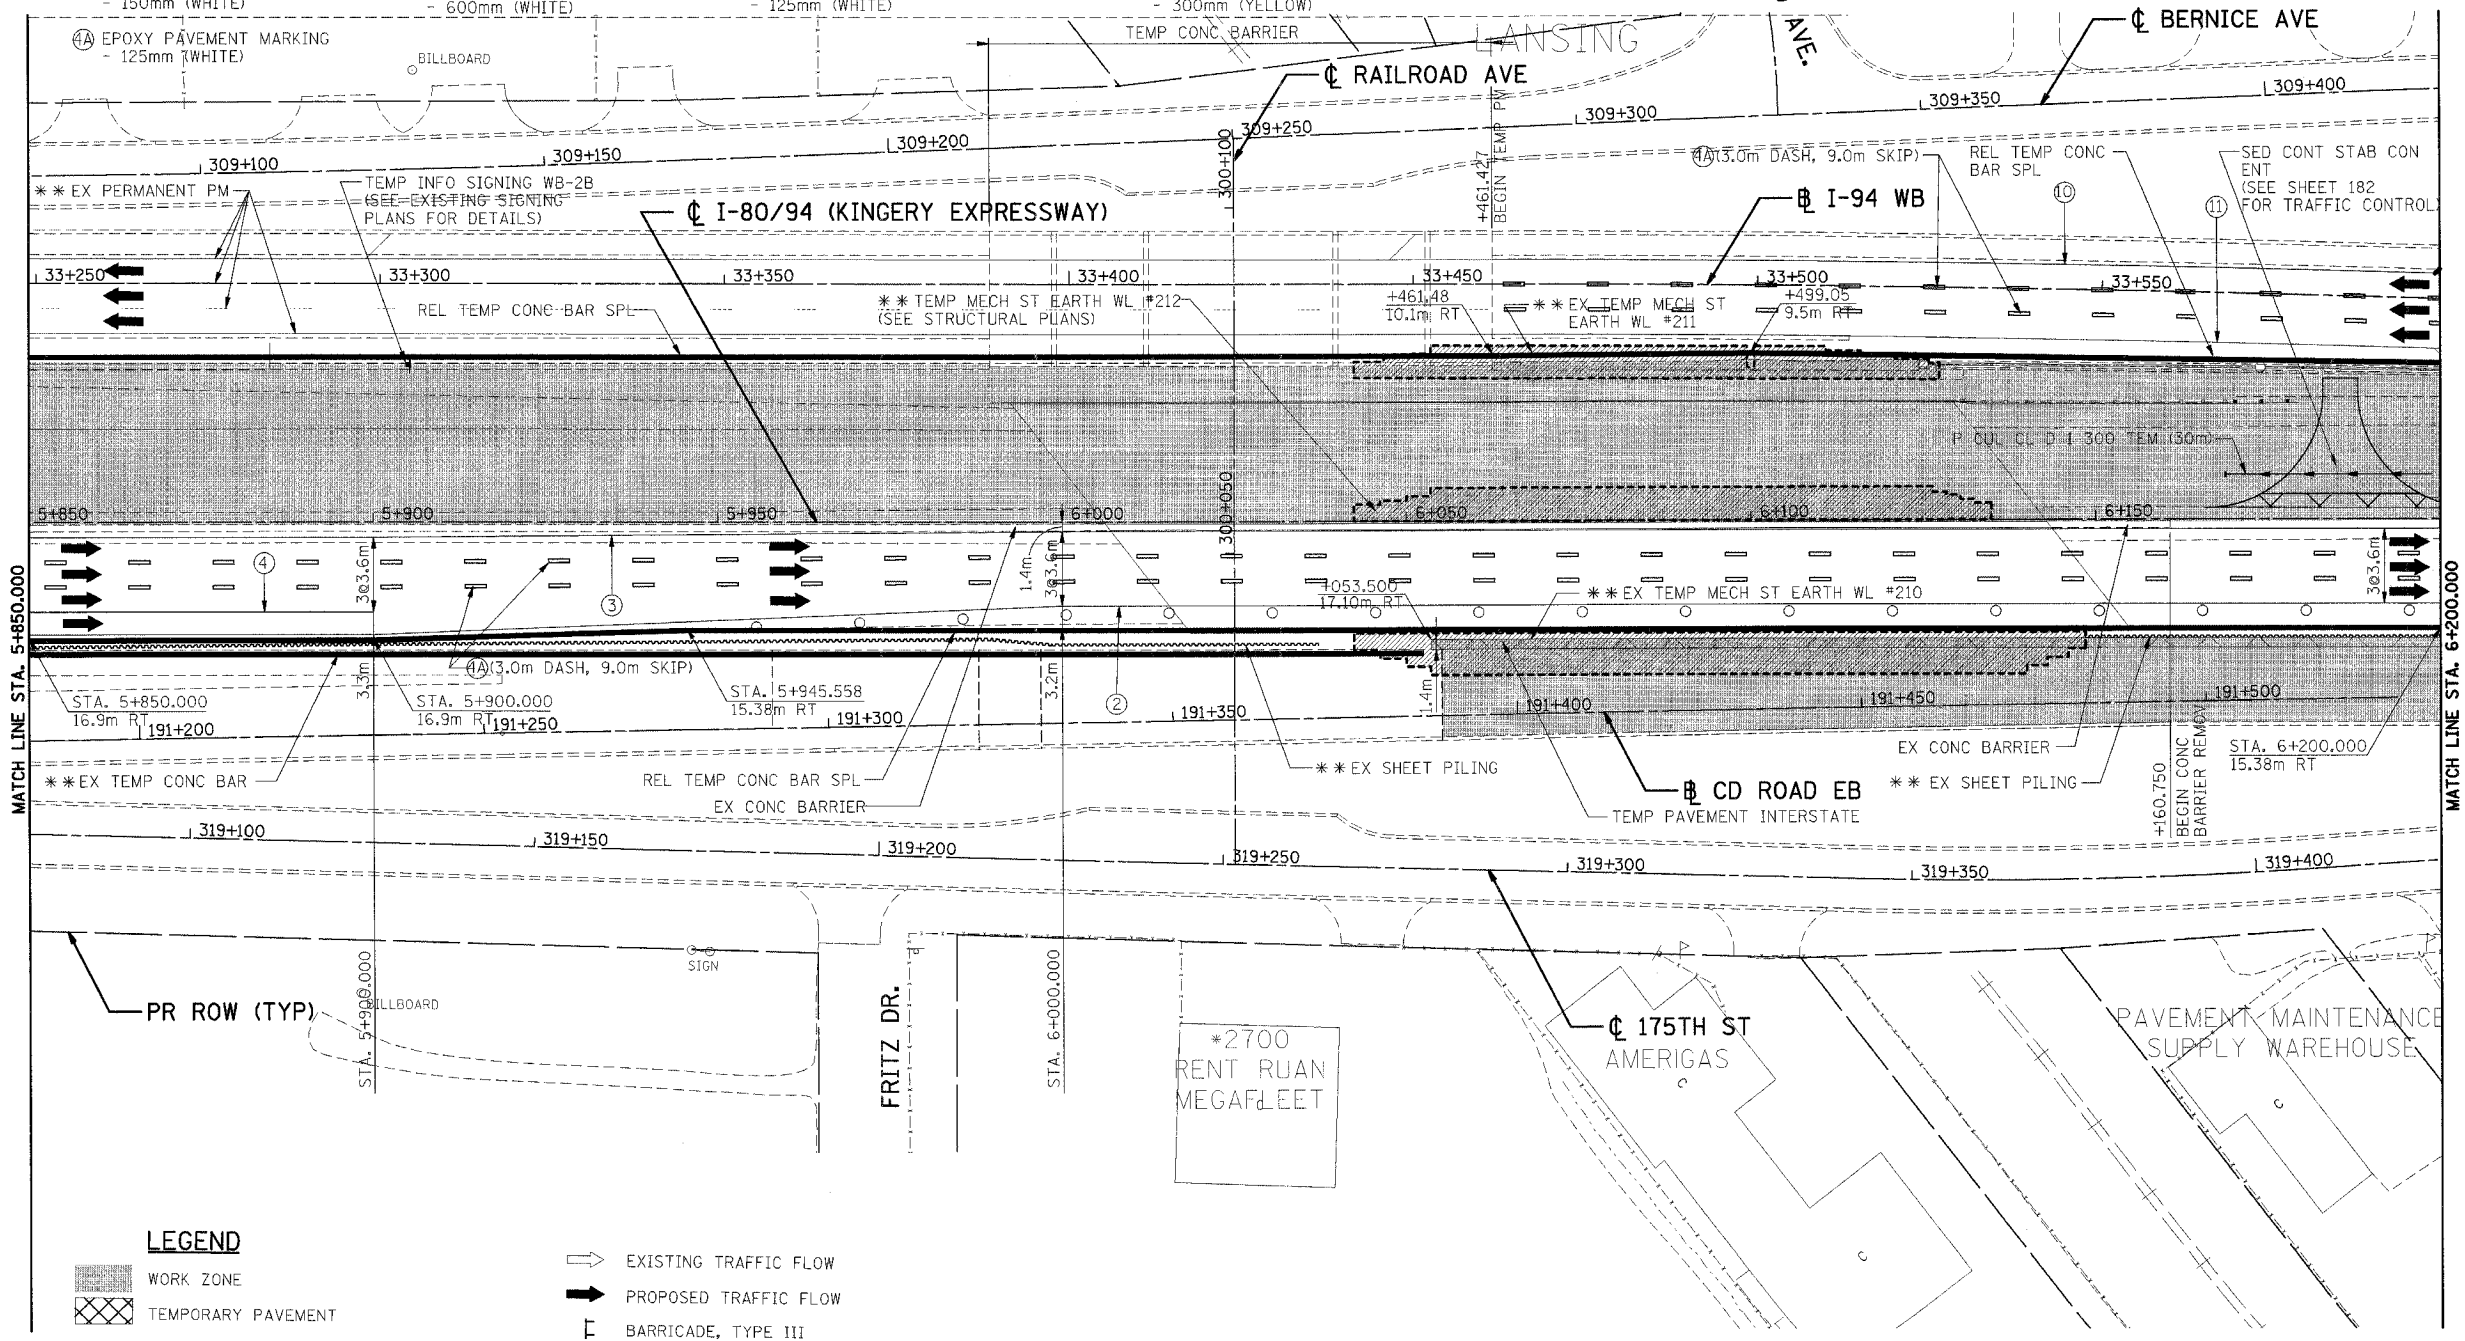

HANSENDD  
 9-13-2005 10:22:21  
 I:\PROJECTS\933150\933150\CIVIL\DRAWING\17052A.DGN  
 12 3 4 5 6 7 8 9 10 11 12 14 15 16 17 18 19 20 21 22 23 24 25 26 27 28 29 30 31 32 33 34 35 36 37 38 39 40 41 42 43 44 45 46 47 48 49 50 51 52 53 54 55 56 57 58 59 60 61 62 63

**LEGEND**

- WORK ZONE
- TEMPORARY PAVEMENT
- PLASTIC DRUMS OR TYPE II BARRICADES W/ STEADY BURN LIGHTS 15m C-C (UNLESS OTHERWISE SHOWN)
- TEMPORARY CONCRETE BARRIER
- TYPE II BARRICADES WITH FLASHING LIGHT
- SIGN
- EXISTING TRAFFIC FLOW
- PROPOSED TRAFFIC FLOW
- BARRICADE, TYPE III
- TRAFFIC CONTROL DEVICES, TEMPORARY CONCRETE BARRIER, TEMPORARY MSE WALLS, TEMPORARY SHEET PILING AND TEMPORARY STRIPING FROM A PREVIOUS STAGE
- FROM PREVIOUS CONTRACT
- SHEET PILING

NOTE: DIMENSIONS TO TEMP CONC BARRIER ARE TO THE BOTTOM FACE OF THE BARRIER CLOSEST TO TRAFFIC.

REVISIONS	
NAME	DATE

ILLINOIS DEPARTMENT OF TRANSPORTATION  
 F.A.I. ROUTE 80/94 (KINGERY EXPRESSWAY)  
 EB & WB INSIDE LANES (MAINLINE) CONSTRUCTION  
 COOK COUNTY

**MAINTENANCE OF TRAFFIC  
 FAI 80/94 - PHASE III, STAGE I  
 STA. 5+850 TO STA. 6+200**

SCALE: 1:500  
 DATE: 9/13/05

DRAWN BY: OP  
 CHECKED BY: JP

**TENG**  
 TENG & ASSOCIATES, INC.  
 ENGINEERS/ARCHITECTS/PLANNERS  
 CHICAGO, ILLINOIS