


FINAL SURVEY	BY	DATE
CHECKED		
PLOTTED		
NOTE BOOK		
AREAS CHECKED		
NO.		

ORIGINAL SURVEY	BY	DATE
CHECKED		
PLOTTED		
NOTE BOOK		
AREAS CHECKED		
NO.		

\HRT00224.DGN, \PR0002A.DGN, \N9980032A.DGN, \XPF0002A.DGN, \V9990002A.DGN, \L1L0252A.DGN, \T1L0252A.DGN, \XK060282A.DGN, \XK060282A.DGN, \PR06002A.DGN, \PR06002A.DGN, \PR06002A.DGN, \XW00042A.DGN  
 8-19-2005 15:09:00  
 1 2 

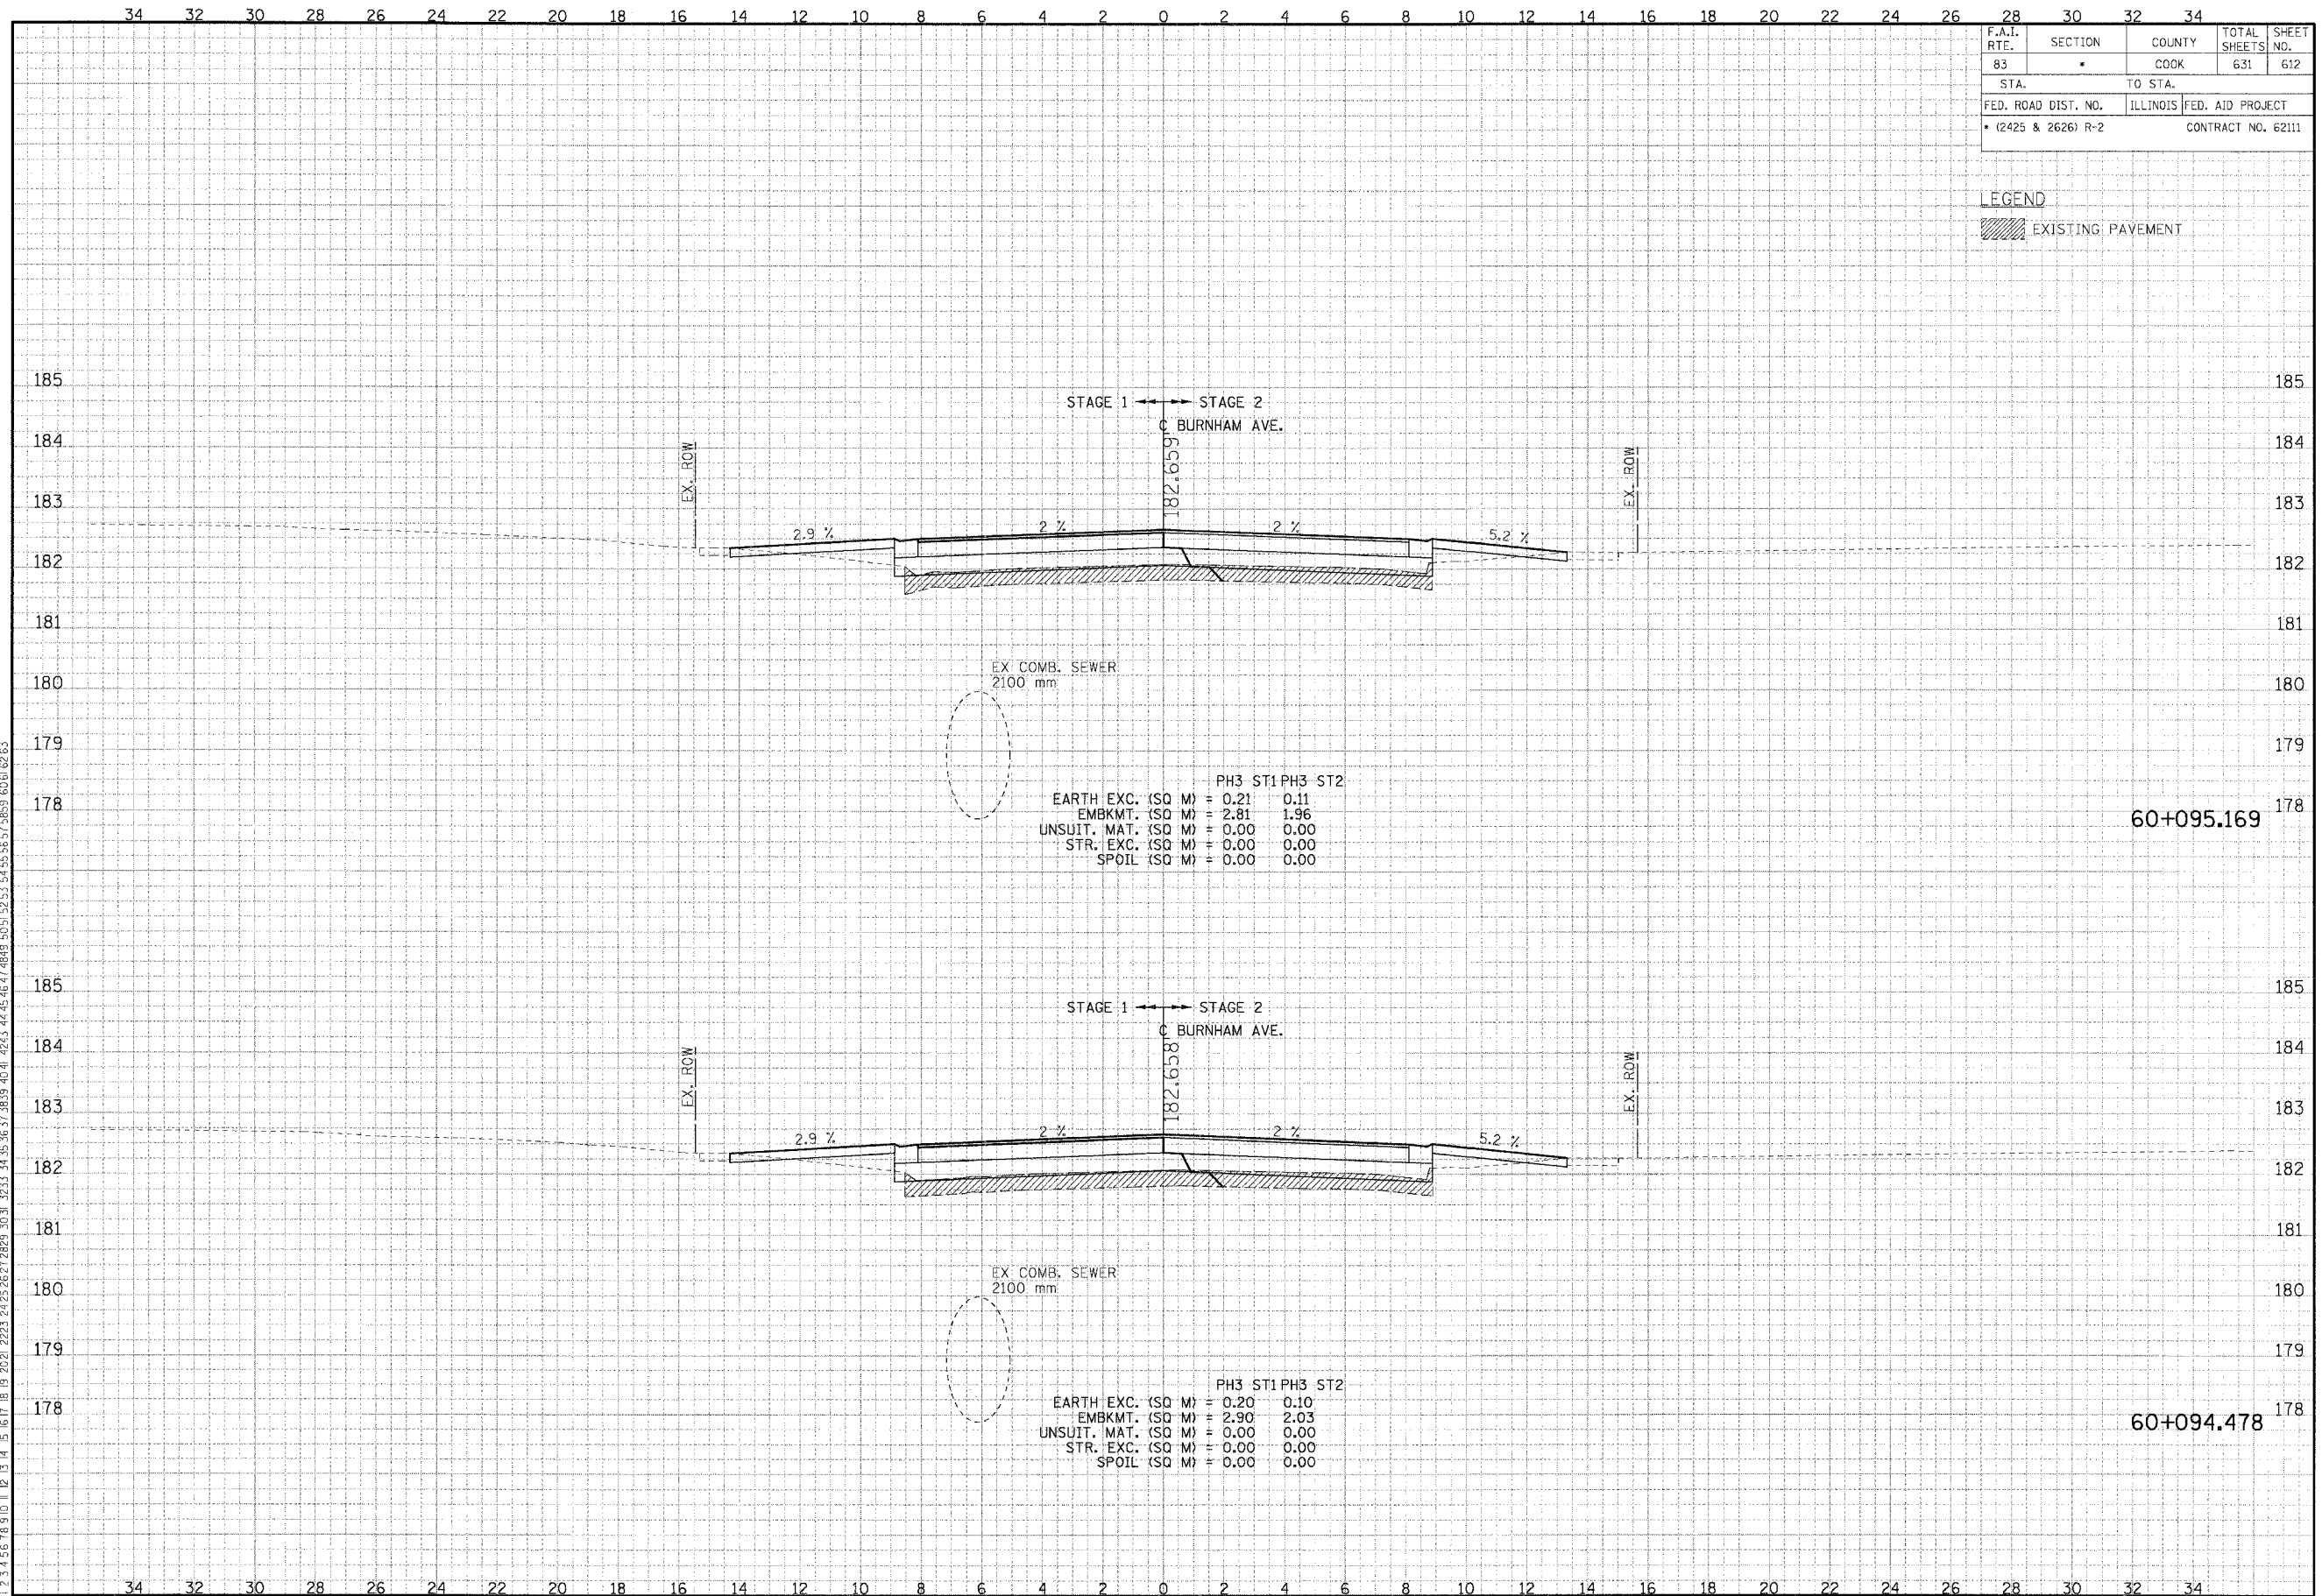

F.A.I. RTE.	SECTION	COUNTY	TOTAL SHEETS	SHEET NO.
83		COOK	631	612
STA.	TO STA.			
FED. ROAD DIST. NO.	ILLINOIS	FED. AID PROJECT		
• (2425 & 2626) R-2		CONTRACT NO. 62111		

LEGEND  
 EXISTING PAVEMENT

CROSS-SECTIONS FOR BURNHAM AVENUE