


FINAL SURVEY	DATE
BY	
NO.	

ORIGINAL SURVEY	DATE
BY	
NO.	

\\PRD002ADJN...\\HRT002A.DGN, \\HRT002A.DGN, \\HRT002A.DGN, \\APR06002A.DGN, \\XMT0072A.DGN, \\VPI7002A.DGN, \\BAJZEK1  
P-B-2005.DWG  
1 2 

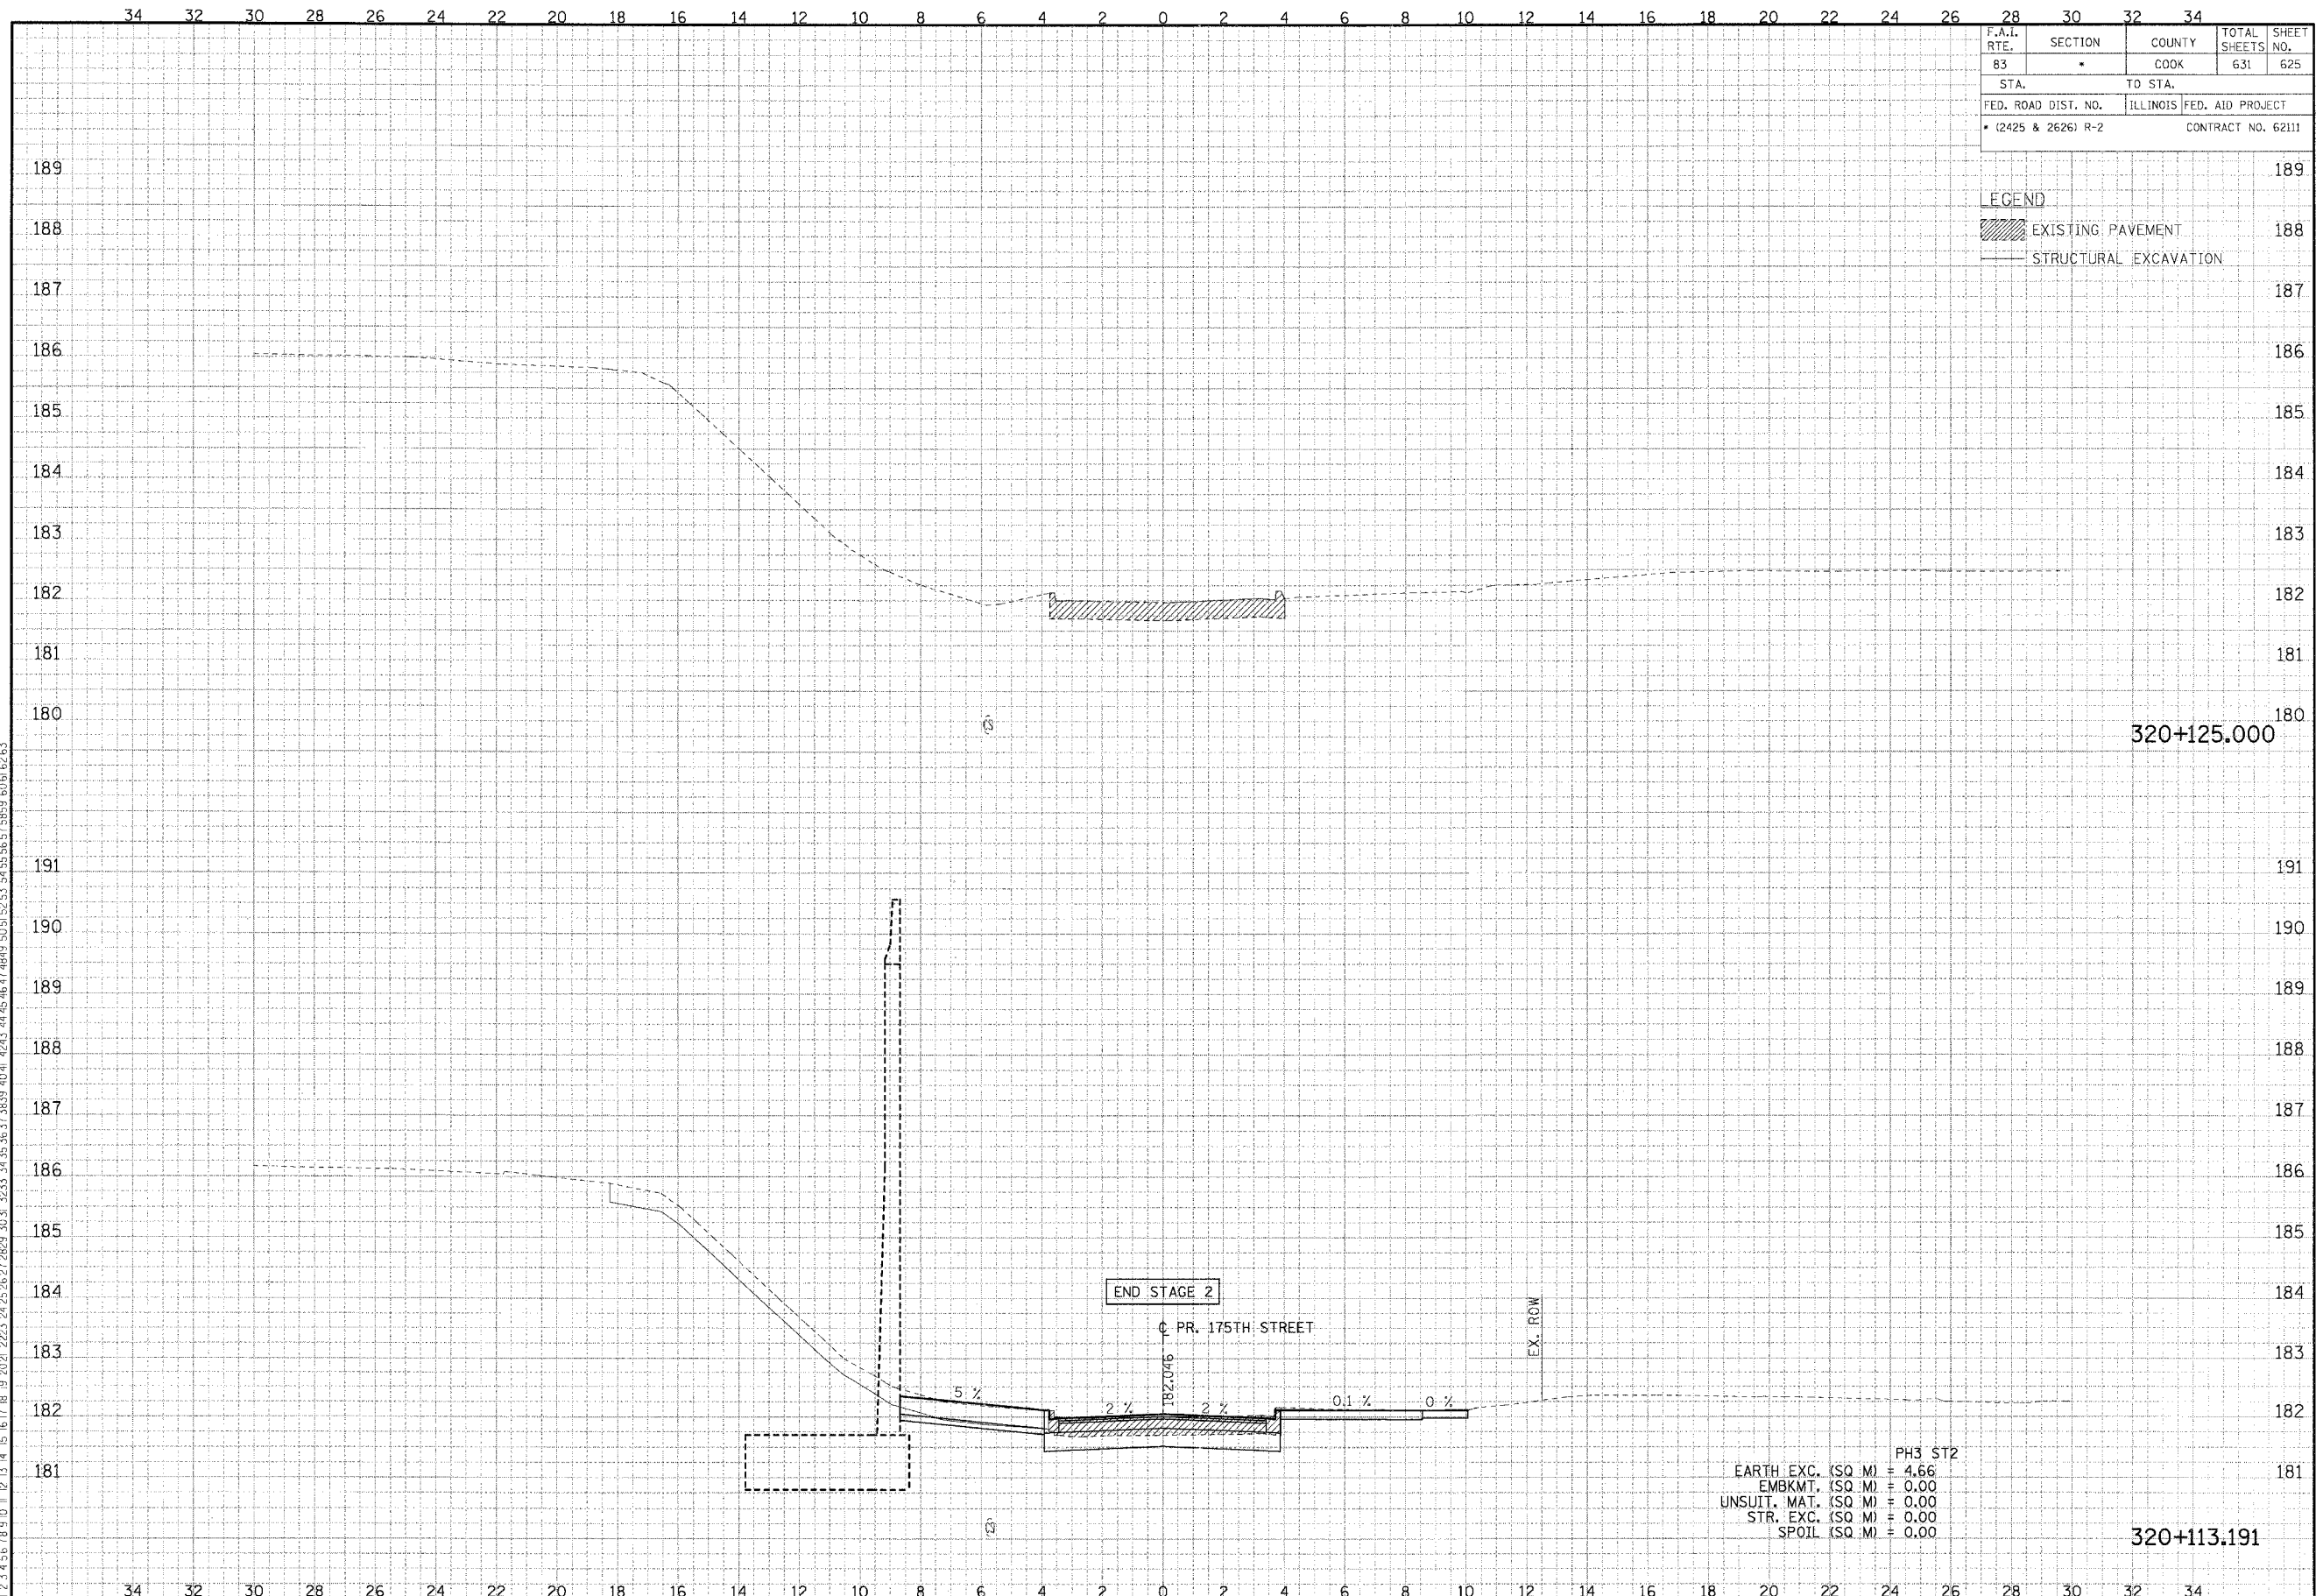

F.A.I. RTE.	SECTION	COUNTY	TOTAL SHEETS	SHEET NO.
83	*	COOK	631	625
STA.		TO STA.		
FED. ROAD DIST. NO.		ILLINOIS	FED. AID PROJECT	
* (2425 & 2626) R-2		CONTRACT NO. 62111		

LEGEND	
	EXISTING PAVEMENT
	STRUCTURAL EXCAVATION

PH3 ST2  
EARTH EXC. (SQ. M) = 4.66  
EMBKMT. (SQ. M) = 0.00  
UNSUIT. MAT. (SQ. M) = 0.00  
STR. EXC. (SQ. M) = 0.00  
SPOIL (SQ. M) = 0.00

CROSS-SECTIONS FOR 175TH STREET