


F.A.I. RTE. 80/94	SECTION 2626.2-R-1	COUNTY COOK/LAKE	TOTAL SHEETS 1207	SHEET NO. 67
STA.		TO STA.		
FED. ROAD DIST. NO.		ILLINOIS FED. AID PROJECT		
CONTRACT NO. 62114		INDOT DES. NO. 0100987		

FINAL SURVEY PLOTTED	BY	DATE
NOTE BOOK TEMPLATE NO.		
AREAS CHECKED		

ORIGINAL SURVEY PLOTTED	BY	DATE
NOTE BOOK TEMPLATE NO.		
AREAS CHECKED		

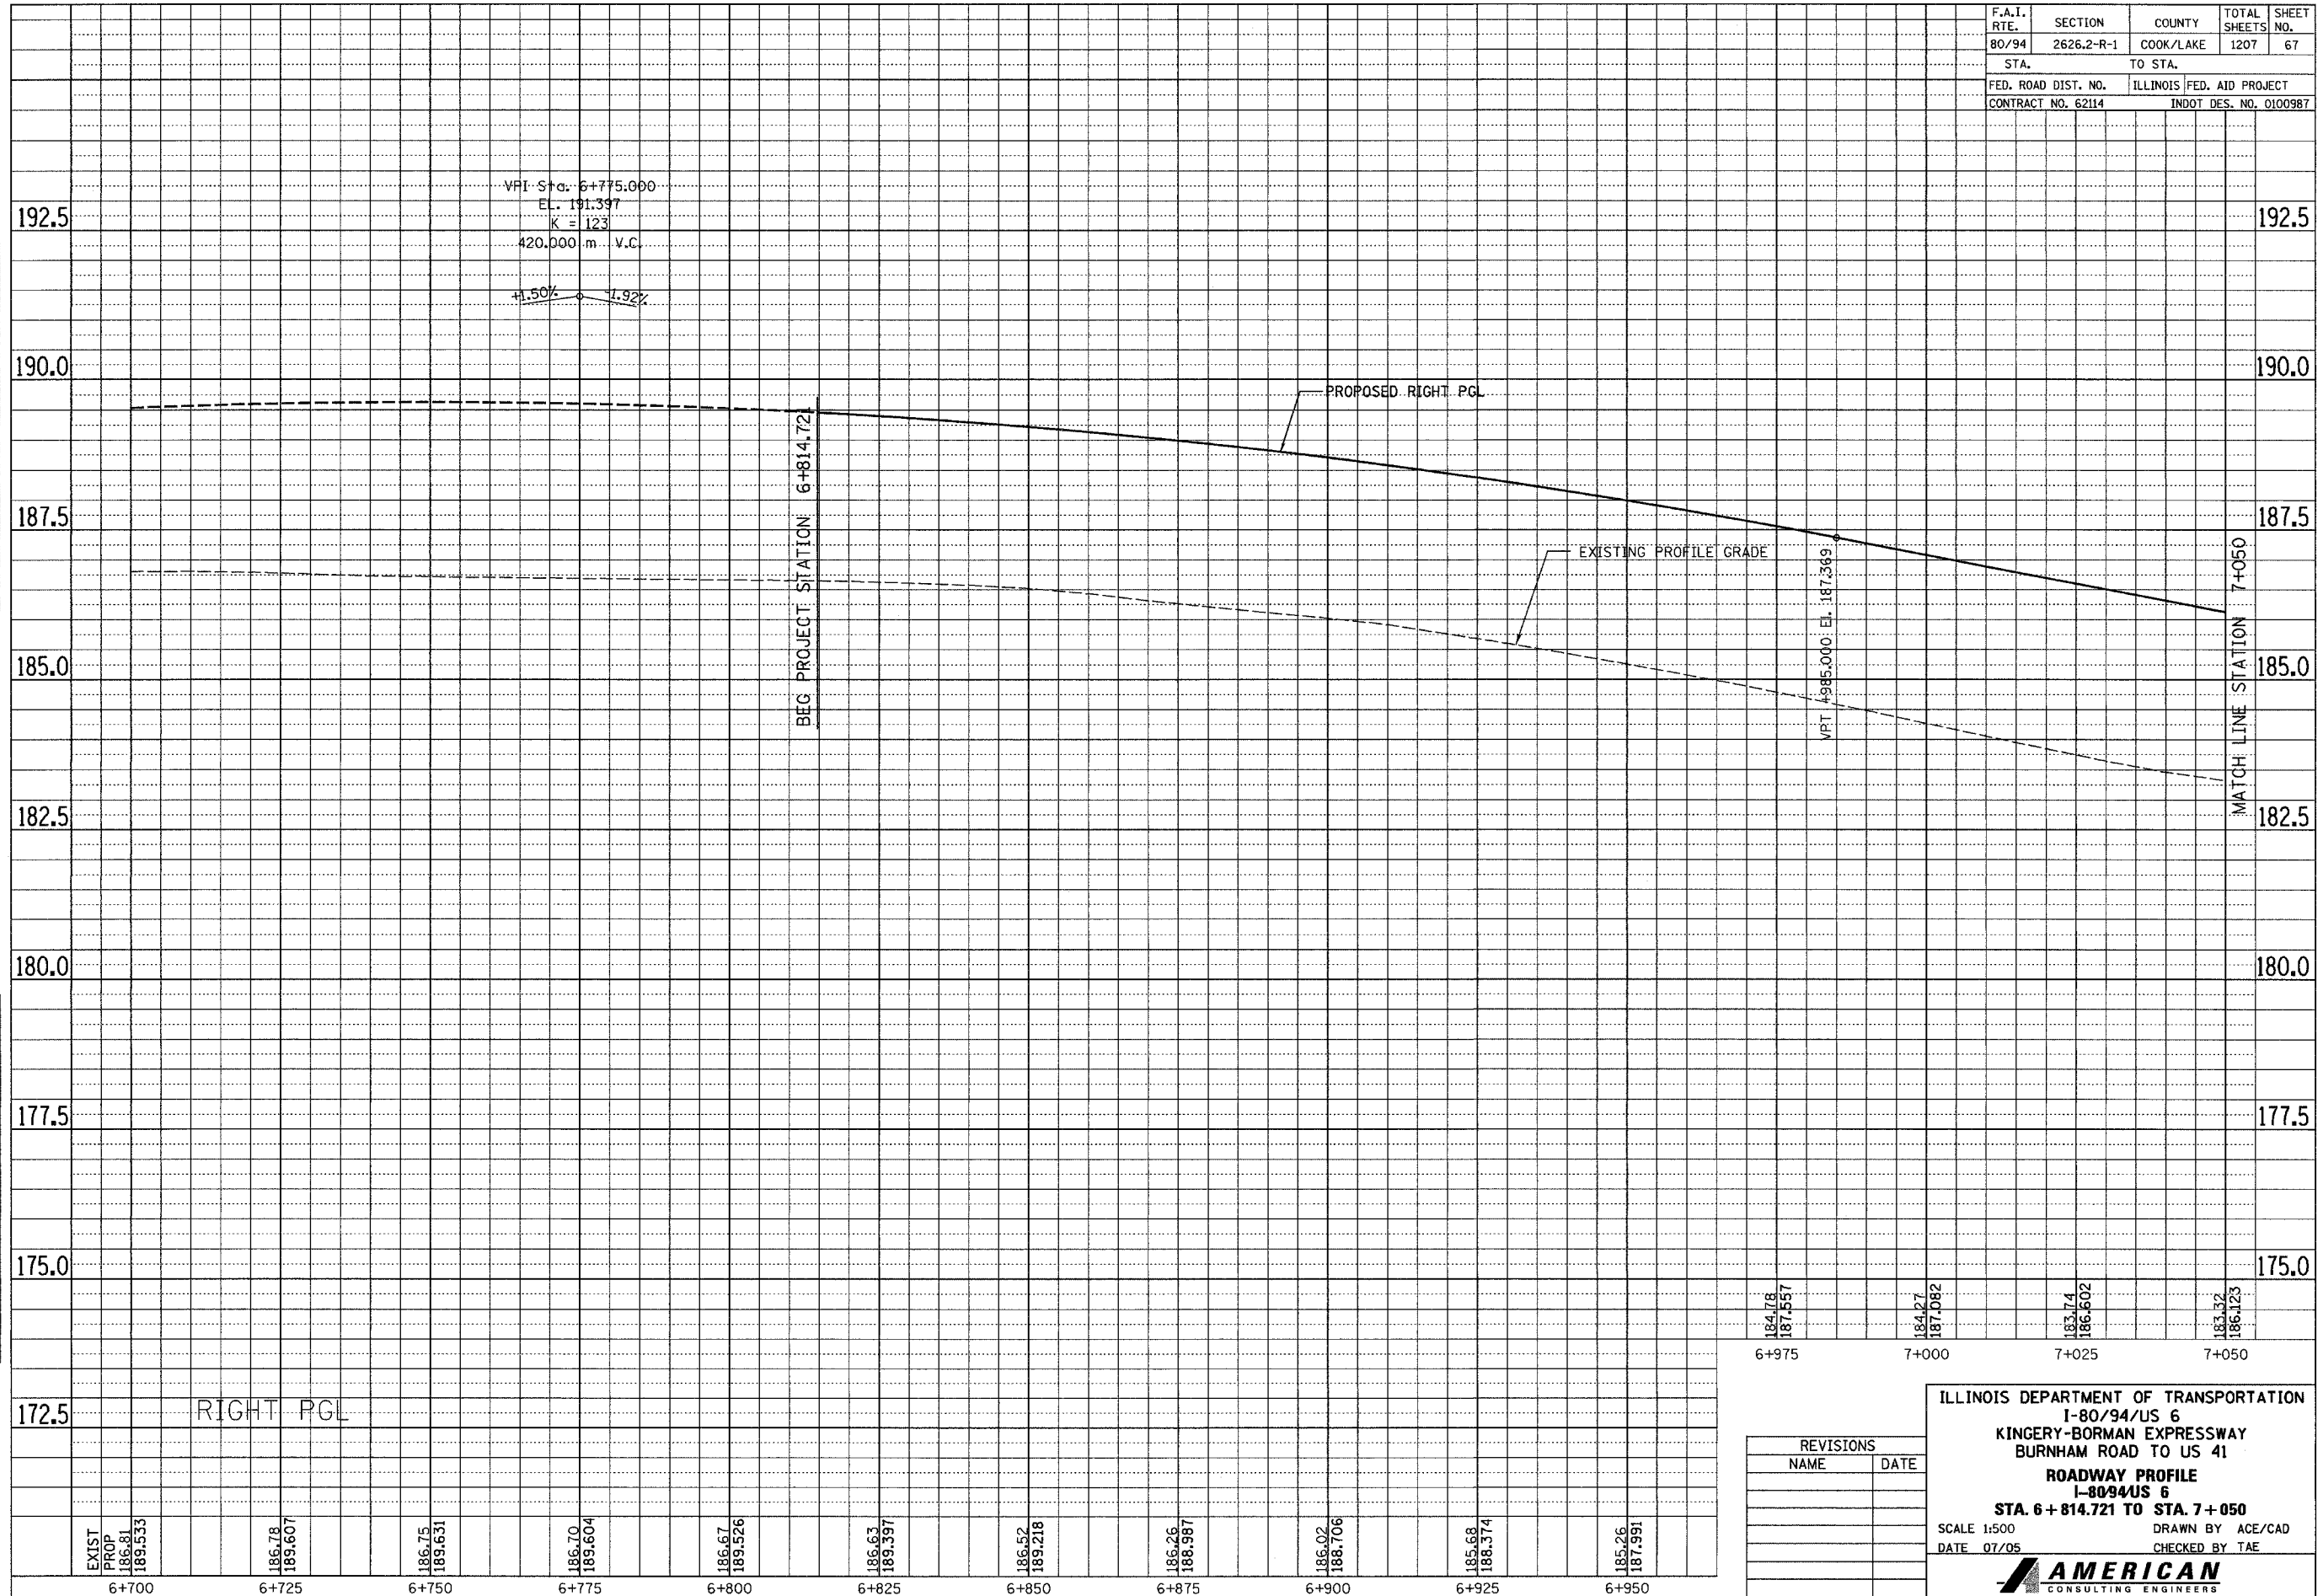

EXIST PROP	186.81	186.78	186.75	186.70	186.67	186.63	186.52	186.26	186.02	185.68	185.26
	189.533	189.607	189.631	189.604	189.526	189.397	189.218	188.987	188.706	188.374	187.991
	6+700	6+725	6+750	6+775	6+800	6+825	6+850	6+875	6+900	6+925	6+950

184.16	184.27	183.14	183.32
187.557	187.082	186.602	186.123
6+975	7+000	7+025	7+050

REVISIONS	
NAME	DATE

ILLINOIS DEPARTMENT OF TRANSPORTATION  
I-80/94/US 6  
KINGERY-BORMAN EXPRESSWAY  
BURNHAM ROAD TO US 41  
ROADWAY PROFILE  
I-8094US 6  
STA. 6+814.721 TO STA. 7+050  
SCALE 1:500  
DATE 07/05  
DRAWN BY ACE/CAD  
CHECKED BY TAE