



ALL DIMENSIONS IN METERS EXCEPT PAY ITEMS AND UNLESS NOTED OTHERWISE

|                     |            |                           |              |           |
|---------------------|------------|---------------------------|--------------|-----------|
| F.A.I. RTE.         | SECTION    | COUNTY                    | TOTAL SHEETS | SHEET NO. |
| 80/94               | 2626.2-R-2 | COOK/LAKE                 | 1207         | 353       |
| STA.                |            | TO STA.                   |              |           |
| FED. ROAD DIST. NO. |            | ILLINOIS FED. AID PROJECT |              |           |
| CONTRACT NO. 62114  |            | INDOT DES. NO. 0100987    |              |           |

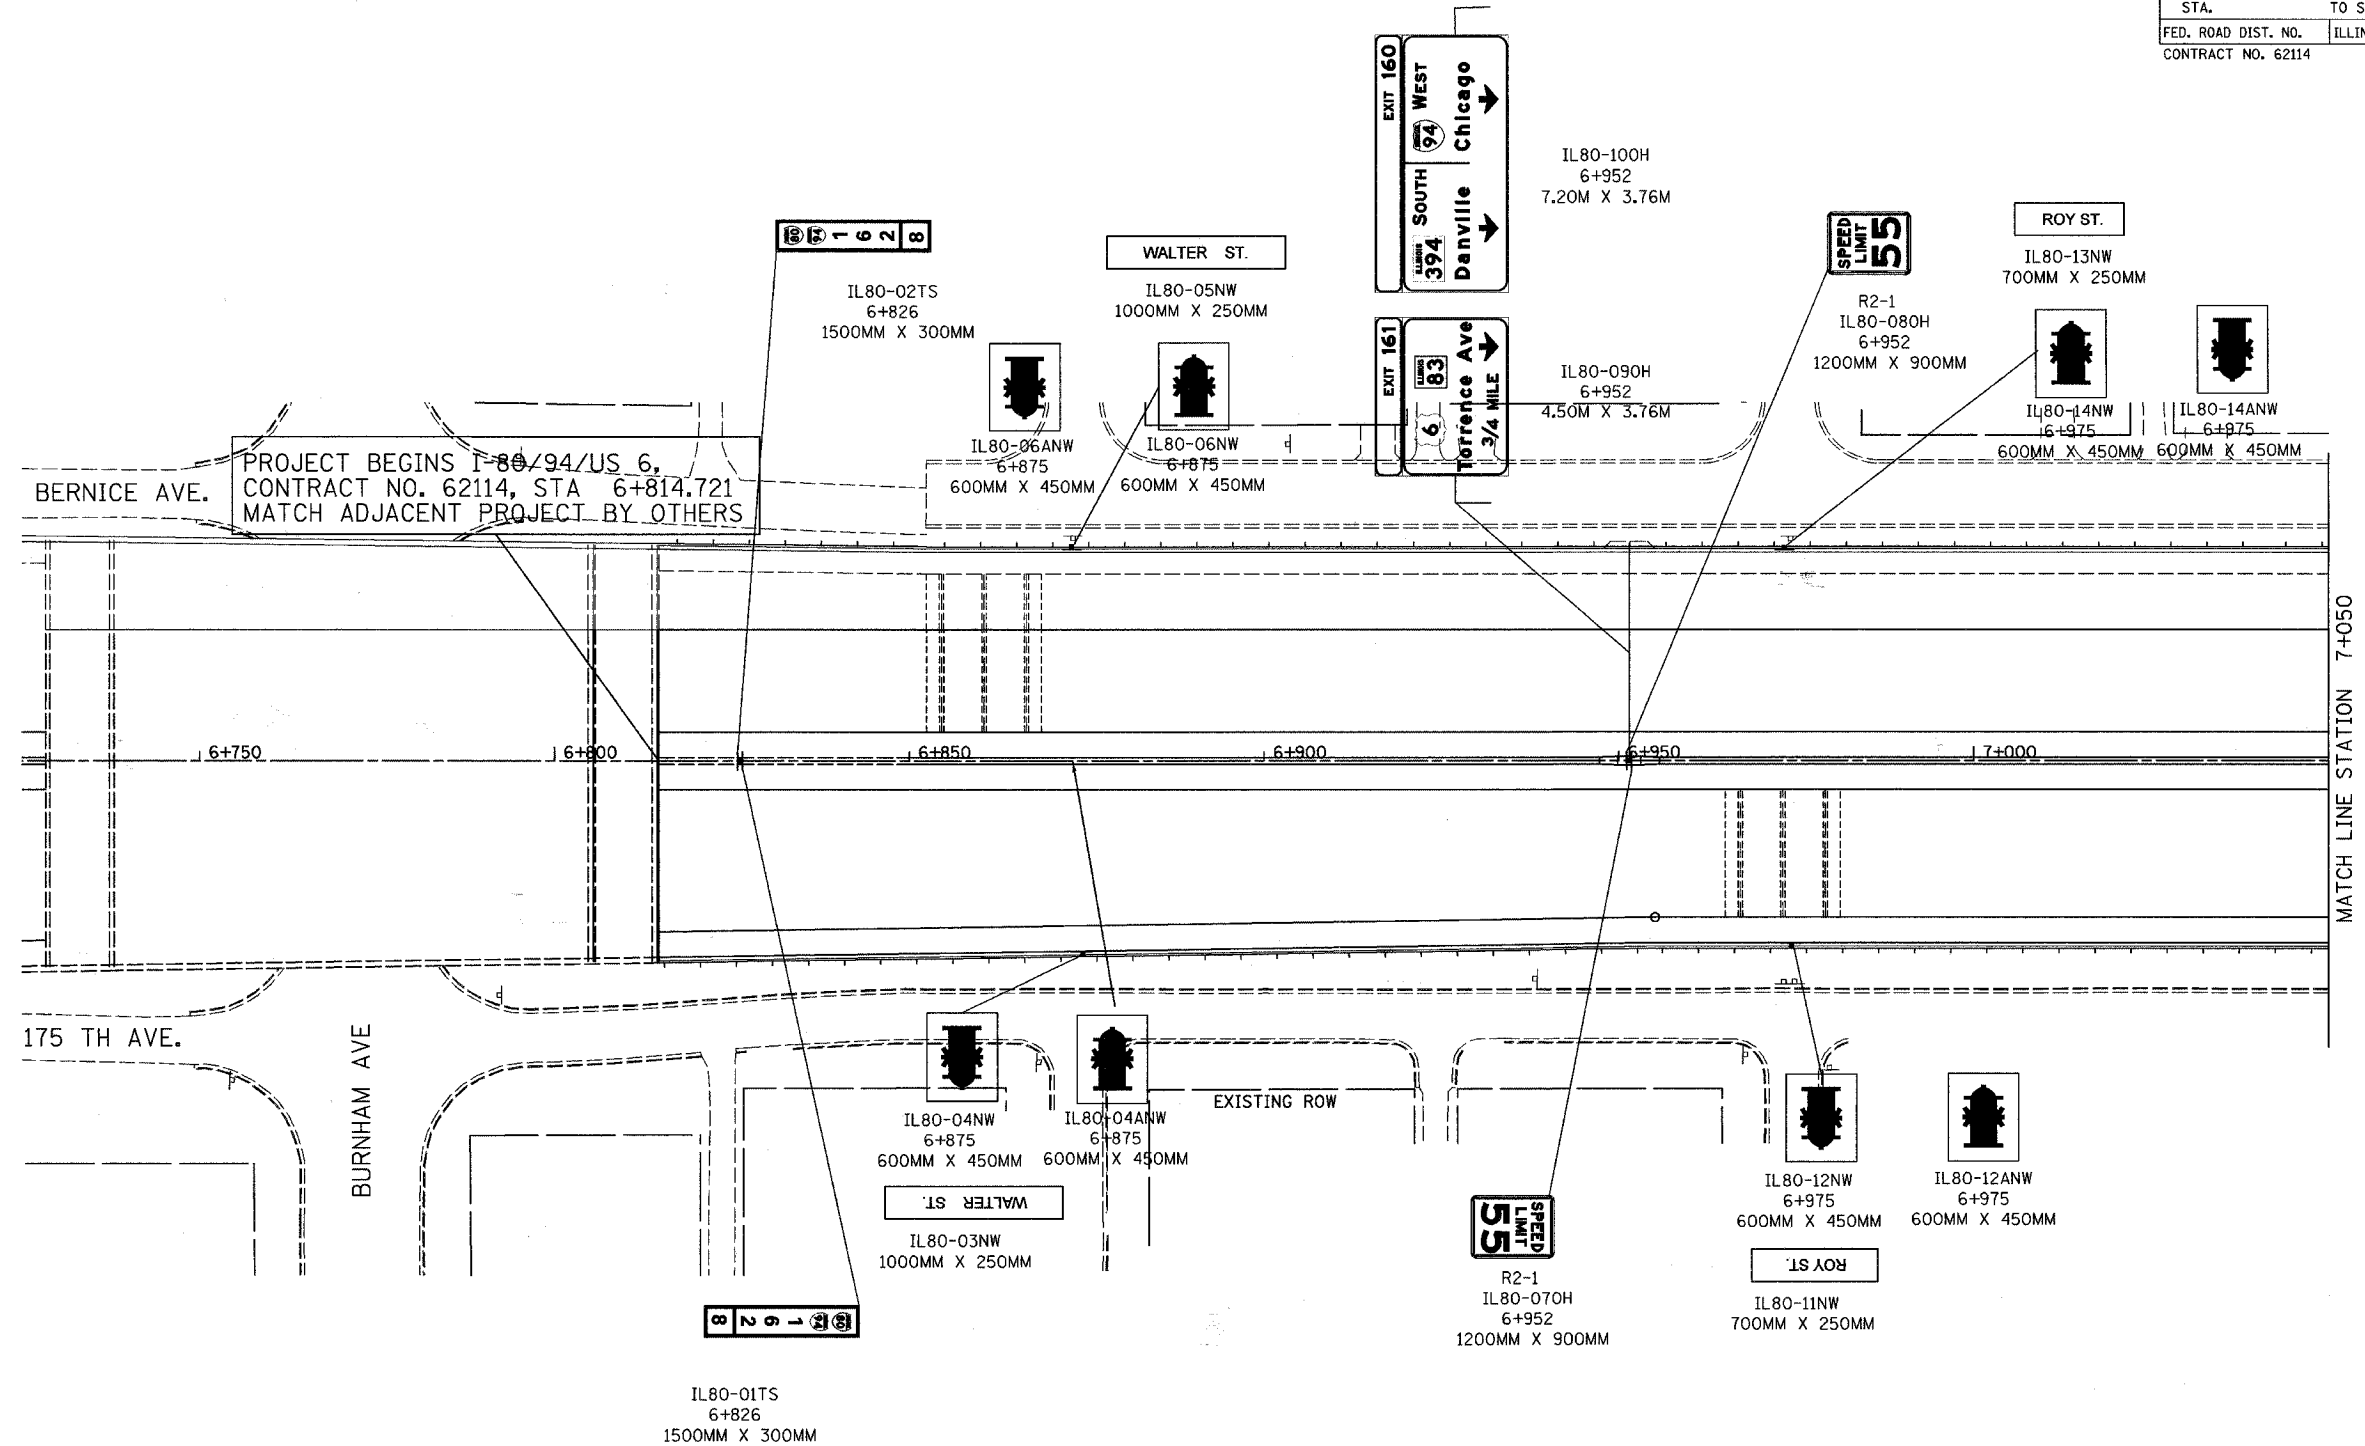

NOTE:  
THE BANDING OF SIGNS TO THE OVERHEAD SIGN STRUCTURE SUPPORTS SHALL BE INCLUDED IN THE COST FOR SIGN PANELS.

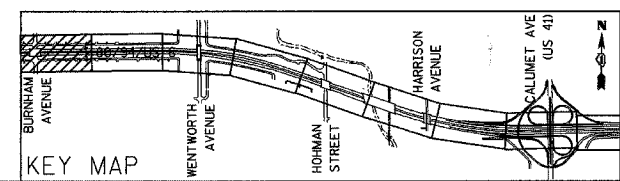

| REVISIONS |      |
|-----------|------|
| NAME      | DATE |
|           |      |
|           |      |
|           |      |

ILLINOIS DEPARTMENT OF TRANSPORTATION  
I-80/94/US 6  
KINGERY-BORMAN EXPRESSWAY  
BURNHAM ROAD TO US 41  
**SIGNING PLAN**

**STA. 6 + 814.721 TO STA. 7 + 050**

SCALE 1:500 DRAWN BY ACE/CAD  
DATE 07/05 CHECKED BY TAE

**AMERICAN**  
CONSULTING ENGINEERS