



SIGN DETAIL

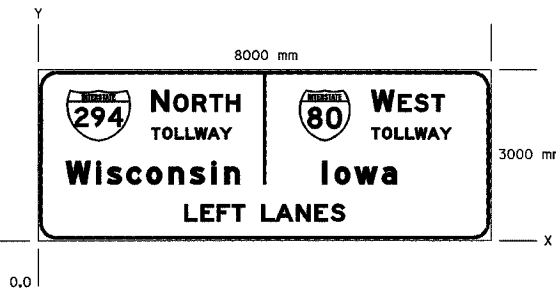

SIGN NUMBER	IL80-310H
WIDTH x HEIGHT	8000 X 3000
BORDER WIDTH	50
CORNER RADIUS	230
MOUNTING	
BACKGROUND	TYPE: REFLECTIVE COLOR: GREEN
LEGEND/BORDER	TYPE: REFLECTIVE COLOR: WHITE

SYMBOL	X	Y	WID	HT
M1 1	500	1745	1125	900
M1 1	4644	1745	900	900

Y FONT	LETTER POSITIONS (X)										HT LEN
2270	N	O	R	T	H						375
EM	1983	2378	2707	3013	3299						300
											1557
2270	W	E	S	T							375
EM	5919	6393	6679	6985							300
											1286
1785	T	O	L	L	W	A	Y				200
EM	1985	2178	2399	2591	2755	2983	3201				1412
1785	T	O	L	L	W	A	Y				200
EM	5919	6112	6333	6525	6689	6917	7135				1412
995	W	I	S	C	O	N	S	I	N		400
EM	475	1006	1199	1545	1898	2291	2664	3044	3279		3064
											400
995	I	O	W	A							300
EM	5053	5274	5623	6107							1310
											300
345	L	E	F	T	L	A	N	E	S		300
EM	2588	2874	3161	3426	3950	4194	4562	4883	5170		2825

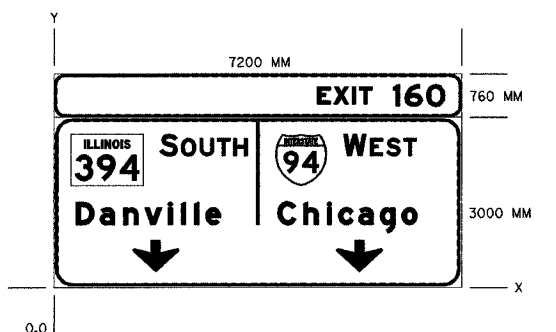


SIGN NUMBER	IL80-320H
WIDTH x HEIGHT	7200 X 3760
BORDER WIDTH	50
CORNER RADIUS	230
MOUNTING	
BACKGROUND	TYPE: REFLECTIVE COLOR: GREEN
LEGEND/BORDER	TYPE: REFLECTIVE COLOR: WHITE

SYMBOL	X	Y	WID	HT
AR, DOWN	1400	280	815	560
AR, DOWN	5000	280	815	560
M1 5	300	1796	1275	900
M1 1	3916	1796	900	900

Y FONT	LETTER POSITIONS (X)										HT LEN
3230	E	X	I	T		1	6	O			375
EM	4656	4943	5268	5391		5991	6202	6586			300
											2244
2321	S	O	U	T	H						375
EM	1876	2253	2581	2887	3173						300
											1540
2321	W	E	S	T							375
EM	5113	5583	5870	6176							300
											1286
1106	D	a	n	v	i	l	i	e			400
EM	385	815	1228	1602	2016	2250	2482	2684			300
											2558
1106	C	h	i	c	a	g	o				400
EM	3954	4410	4824	5027	5380	5762	6147				300
											2461

ALL DIMENSIONS IN METERS EXCEPT PAY ITEMS AND UNLESS NOTED OTHERWISE

F.A.I. RTE.	SECTION	COUNTY	TOTAL SHEETS	SHEET NO.
80/94	2626.2-R-2	COOK/LAKE	1207	392
STA.	TO STA.			
FED. ROAD DIST. NO.	ILLINOIS FED. AID PROJECT			
CONTRACT NO. 62114	INDOT DES. NO. 0100987			

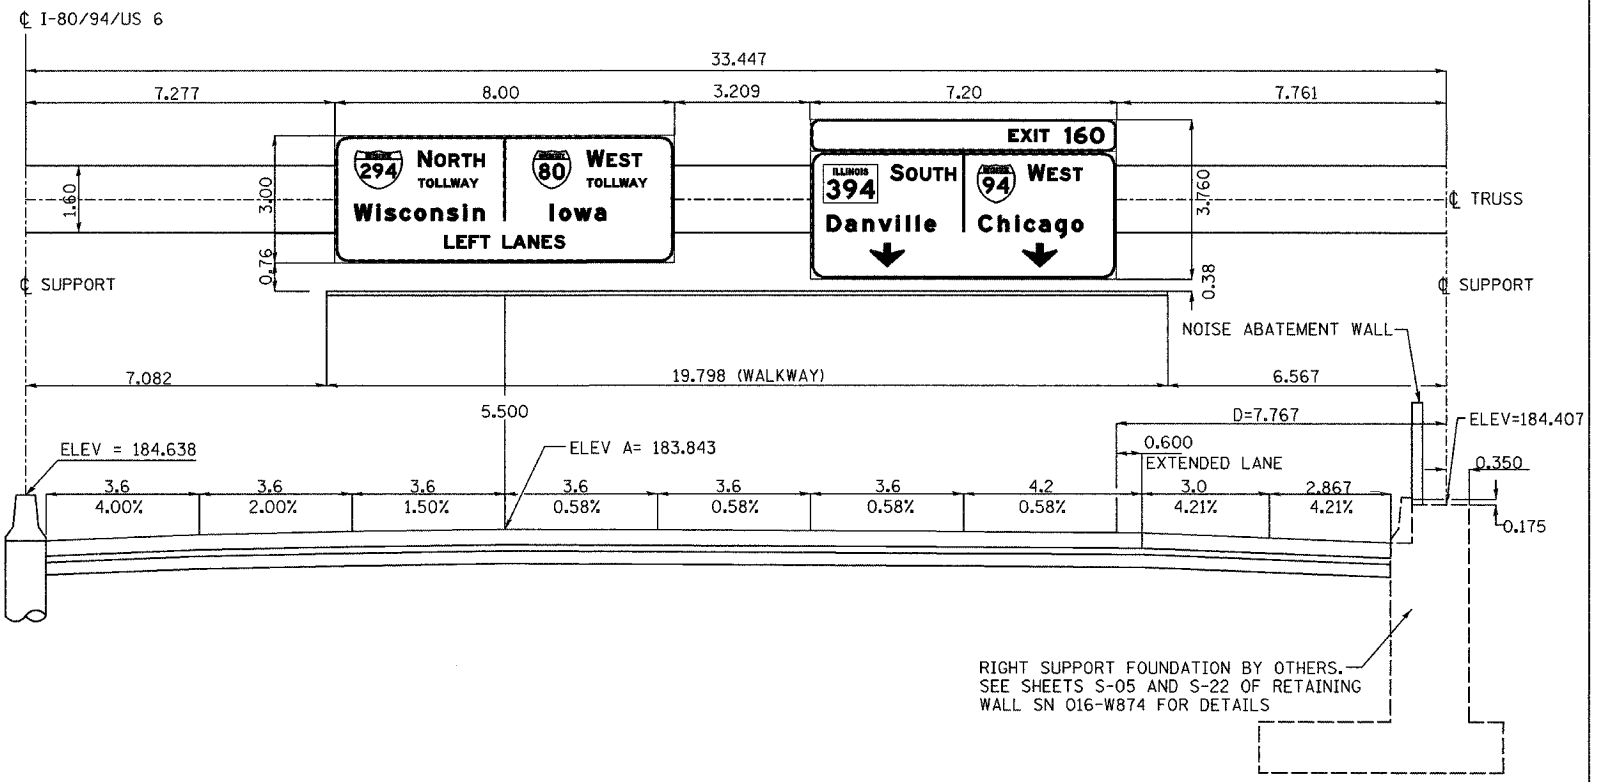

RIGHT SUPPORT FOUNDATION BY OTHERS. SEE SHEETS S-05 AND S-22 OF RETAINING WALL SN 016-W874 FOR DETAILS

1S016I080L163.1
MOUNTING DETAIL
PROPOSED OVERHEAD SIGN STRUCTURE
STA 7+312.695 CL I-80/94/US 6
LOOKING WEST

REVISIONS	
NAME	DATE

ILLINOIS DEPARTMENT OF TRANSPORTATION
I-80/94/US 6
KINGERY-BORMAN EXPRESSWAY
BURNHAM ROAD TO US 41
SIGN PANEL MOUNTING DETAILS

SCALE NTS
DATE 07/05

DRAWN BY ACE/CAD
CHECKED BY TAE

AMERICAN
CONSULTING ENGINEERS