



SIGN DETAIL

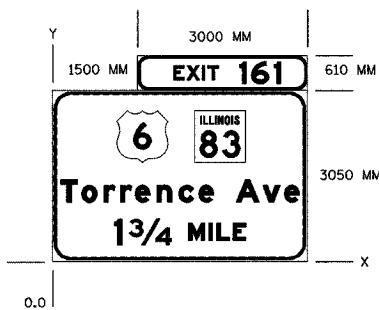

SIGN NUMBER	IGDO-02A
WIDTH x HEIGHT	4500 X 3660
BORDER WIDTH	50
CORNER RADIUS	230
MOUNTING	
BACKGROUND	TYPE: REFLECTIVE
	COLOR: GREEN
LEGEND/BORDER	TYPE: REFLECTIVE
	COLOR: WHITE

SYMBOL	X	Y	WID	HT
M1 4	1140	1746	900	900
SRMB 2	2444	1746	900	900

Y	LETTER POSITIONS (X)											HT	
FONT												LEN	
3180	E	X	I	T		1	6	1				375	
EM	2404	2643	2914	3010		3572	3782	4184				250	
												1894	
1045	T	O	R	R	E	N	C	E		A	V	E	400
EM	143	518	910	1203	1461	1848	2233	2585		3245	3715	4097	300
													4214
300	1	3/4			M	I	L	E					450
EM	1274	1513			2437	2796	2926	3213					300
													2320

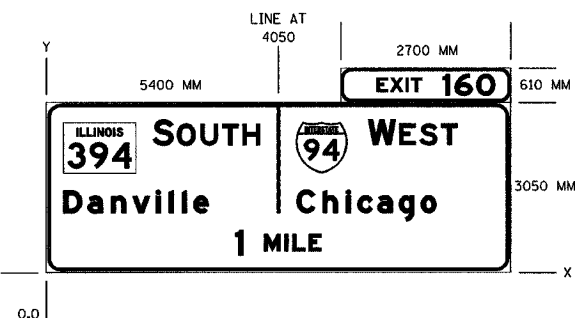


SIGN NUMBER	IGDO-02B
WIDTH x HEIGHT	8100 X 3660
BORDER WIDTH	50
CORNER RADIUS	300
MOUNTING	
BACKGROUND	TYPE: REFLECTIVE
	COLOR: GREEN
LEGEND/BORDER	TYPE: REFLECTIVE
	COLOR: WHITE

SYMBOL	X	Y	WID	HT
SRMB 3	305	1750	1275	900
M1 1	4425	1750	900	900

Y	LETTER POSITIONS (X)											HT
FONT												LEN
3185	E	X	I	T		1	6	O				375
EM	5712	5951	6222	6318		6880	7090	7474				250
												2081
2245	S	O	U	T	H							450
EM	1956	2331	2661	2967	3253							375
												1892
2245	W	E	S	T								450
EM	5688	6158	6445	6751								375
												1570
1050	D	a	n	v	i	l	i	e				400
EM	305	734	1148	1522	1935	2170	2402	2603				300
												2558
1050	C	h	i	c	a	g	o					400
EM	4426	4883	5296	5499	5852	6234	6619					300
												2461
300	1		M	I	L	E						375
EM	3295		3783	4141	4271	4558						300
												1520

ALL DIMENSIONS IN METERS EXCEPT PAY ITEMS AND UNLESS NOTED OTHERWISE

F.A.I. RTE.	SECTION	COUNTY	TOTAL SHEETS	SHEET NO.
80/94	2626.2-R-2	COOK/LAKE	1207	396
STA.	TO STA.			
FED. ROAD DIST. NO.	ILLINOIS FED. AID PROJECT			
CONTRACT NO. 62114	INDOT DES. NO. 0100987			

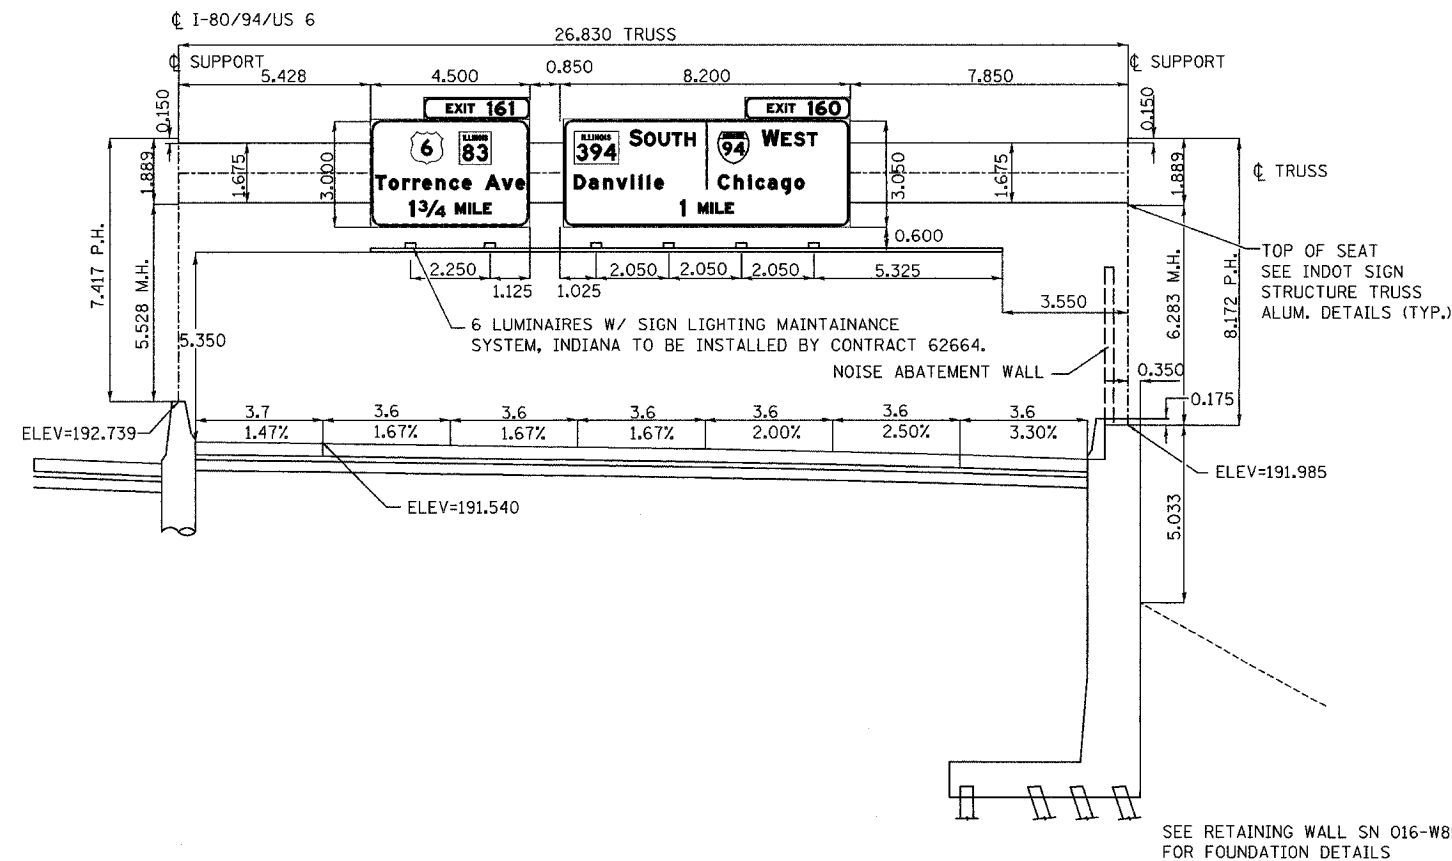

IGDO-2
MOUNTING DETAIL
PROPOSED BOX TRUSS SIGN STRUCTURE
STA 8+375.901 @ I-80/94/US 6
LOOKING WEST

Bill of Materials

ITEM	UNIT	QUANTITY
Concrete Sign Foundation (Indiana)	m ³	
Reinforcing Steel, Sign Foundation (Indiana)	kg	
Overhead Sign Structure, Box Truss (Indiana)	m	26.830
Walkway, Handrail, and Lighting Support Assembly (Indiana)	m	
Sign Panel, with Legend (Indiana)	m ²	41.91

REVISIONS	
NAME	DATE

ILLINOIS DEPARTMENT OF TRANSPORTATION
I-80/94/US 6
KINGERY-BORMAN EXPRESSWAY
BURNHAM ROAD TO US 41
INDIANA SIGN STRUCTURE
DETAILS

SCALE NTS
DATE 07/05

DRAWN BY ACE/CAD
CHECKED BY TAE

AMERICAN
CONSULTING ENGINEERS