



SIGN DETAIL

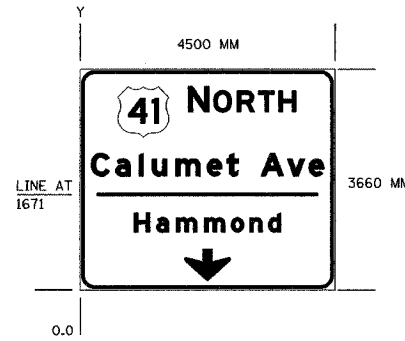

SIGN NUMBER	IGDO-04A
WIDTH x HEIGHT	4500 X 3660
BORDER WIDTH	50
CORNER RADIUS	230
MOUNTING	
BACKGROUND	TYPE: REFLECTIVE COLOR: GREEN
LEGEND/BORDER	TYPE: REFLECTIVE COLOR: WHITE

SYMBOL	X	Y	WID	HT
M1 4	667	2556	900	900
AR, DOWN	1850	103	800	550

Y FONT	LETTER POSITIONS (X)											HT LEN
2681 EM	N	O	R	T	H							375
	1907	2360	2772	3155	3513							300
												1909
1558 EM	C	a	i	u	m	e	t	A	v	e		400
	196	628	1041	1273	1689	2244	2589	3193	3663	4046		300
												4110
952 EM	H	a	m	m	o	n	d					339
	956	1350	1700	2196	2668	2999	3326					250
												2589

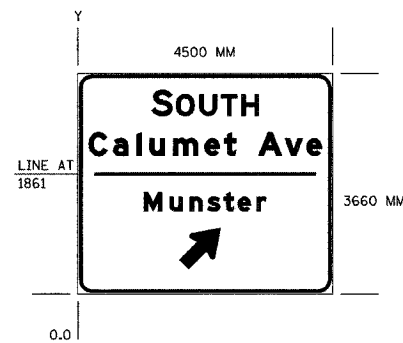


SIGN NUMBER	IGDO-04B
WIDTH x HEIGHT	4500 X 3900
BORDER WIDTH	50
CORNER RADIUS	230
MOUNTING	
BACKGROUND	TYPE: REFLECTIVE COLOR: GREEN
LEGEND/BORDER	TYPE: REFLECTIVE COLOR: WHITE

SYMBOL	X	Y	WID	HT
AR, 45°	1893	302	672	672

Y FONT	LETTER POSITIONS (X)											HT LEN
3145 EM	S	O	U	T	H							375
	1304	1742	2152	2534	2893							300
												1892
2354 EM	C	a	i	u	m	e	t	A	v	e		400
	197	629	1041	1273	1689	2246	2589	3193	3663	4047		300
												4110
1152 EM	M	u	n	s	t	e	r					339
	1283	1740	2092	2409	2695	2947	3274					250
												2159

ALL DIMENSIONS IN METERS EXCEPT PAVEMENT ITEMS AND UNLESS NOTED OTHERWISE

F.A.I. RTE.	SECTION	COUNTY	TOTAL SHEETS	SHEET NO.
80/94	2626.2-R-2	COOK/LAKE	1207	398
STA.	TO STA.			
FED. ROAD DIST. NO.	ILLINOIS FED. AID PROJECT			
CONTRACT NO. 62114	INDOT DES. NO. 0100987			

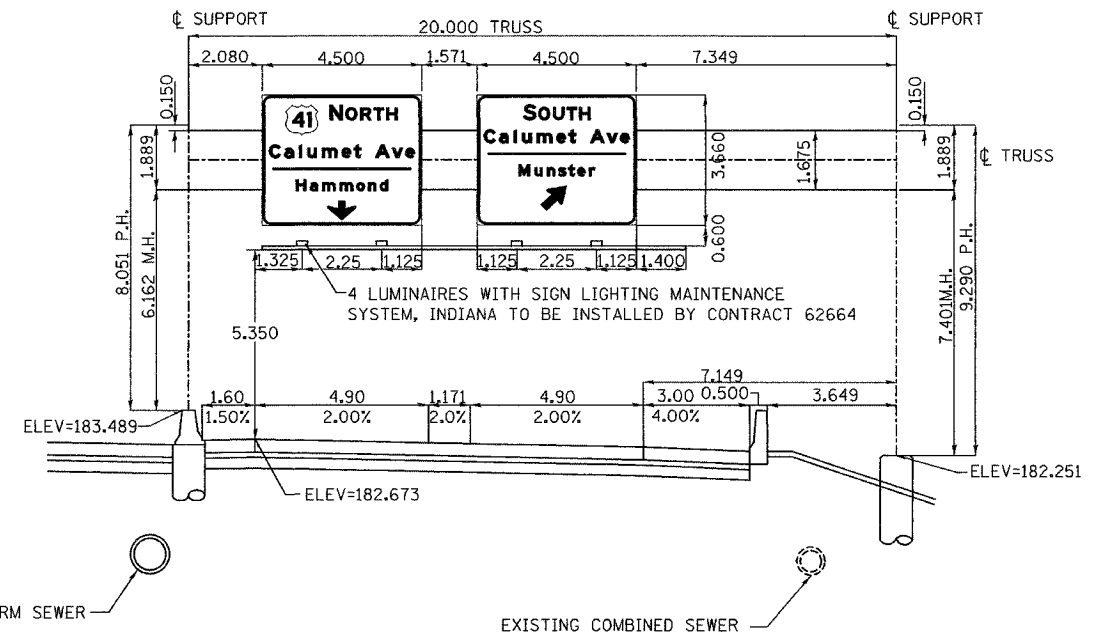

IGDO-4
MOUNTING DETAIL
PROPOSED BOX TRUSS SIGN STRUCTURE
STA 9+202.197 ϕ I-80/94/US 6
STA 30+254.620 RAMP I ϕ
LOOKING EAST

Bill of Materials

ITEM	UNIT	QUANTITY
Concrete Sign Foundation (Indiana)	m ³	
Reinforcing Steel, Sign Foundation (Indiana)	kg	
Overhead Sign Structure, Box Truss (Indiana)	m	20.000
Walkway, Handrail, and Lighting Support Assembly (Indiana)	m	
Sign Panel, with Legend (Indiana)	m ²	32.02

REVISIONS	
NAME	DATE

NOTE: 900MM DIA STORM SEWER (P163) SHALL BE INSTALLED NEAR SIGN FOUNDATION.

ILLINOIS DEPARTMENT OF TRANSPORTATION
I-80/94/US 6
KINGERY-BORMAN EXPRESSWAY
BURNHAM ROAD TO US 41
INDIANA SIGN STRUCTURE
DETAILS

SCALE NTS
DATE 07/05
DRAWN BY ACE/CAD
CHECKED BY TAE

