


ALL DIMENSIONS IN METERS EXCEPT PAY ITEMS AND UNLESS NOTED OTHERWISE.


F.A.I. RTE.	SECTION	COUNTY	TOTAL SHEETS	SHEET NO.
80/94	2626.2-R-2	COOK	1207	480
STA.	TO STA.			
FED. ROAD DIST. NO.	ILLINOIS	FED. AID PROJECT		
CONTRACT #62114	INDOT DES. NO. 0100987			

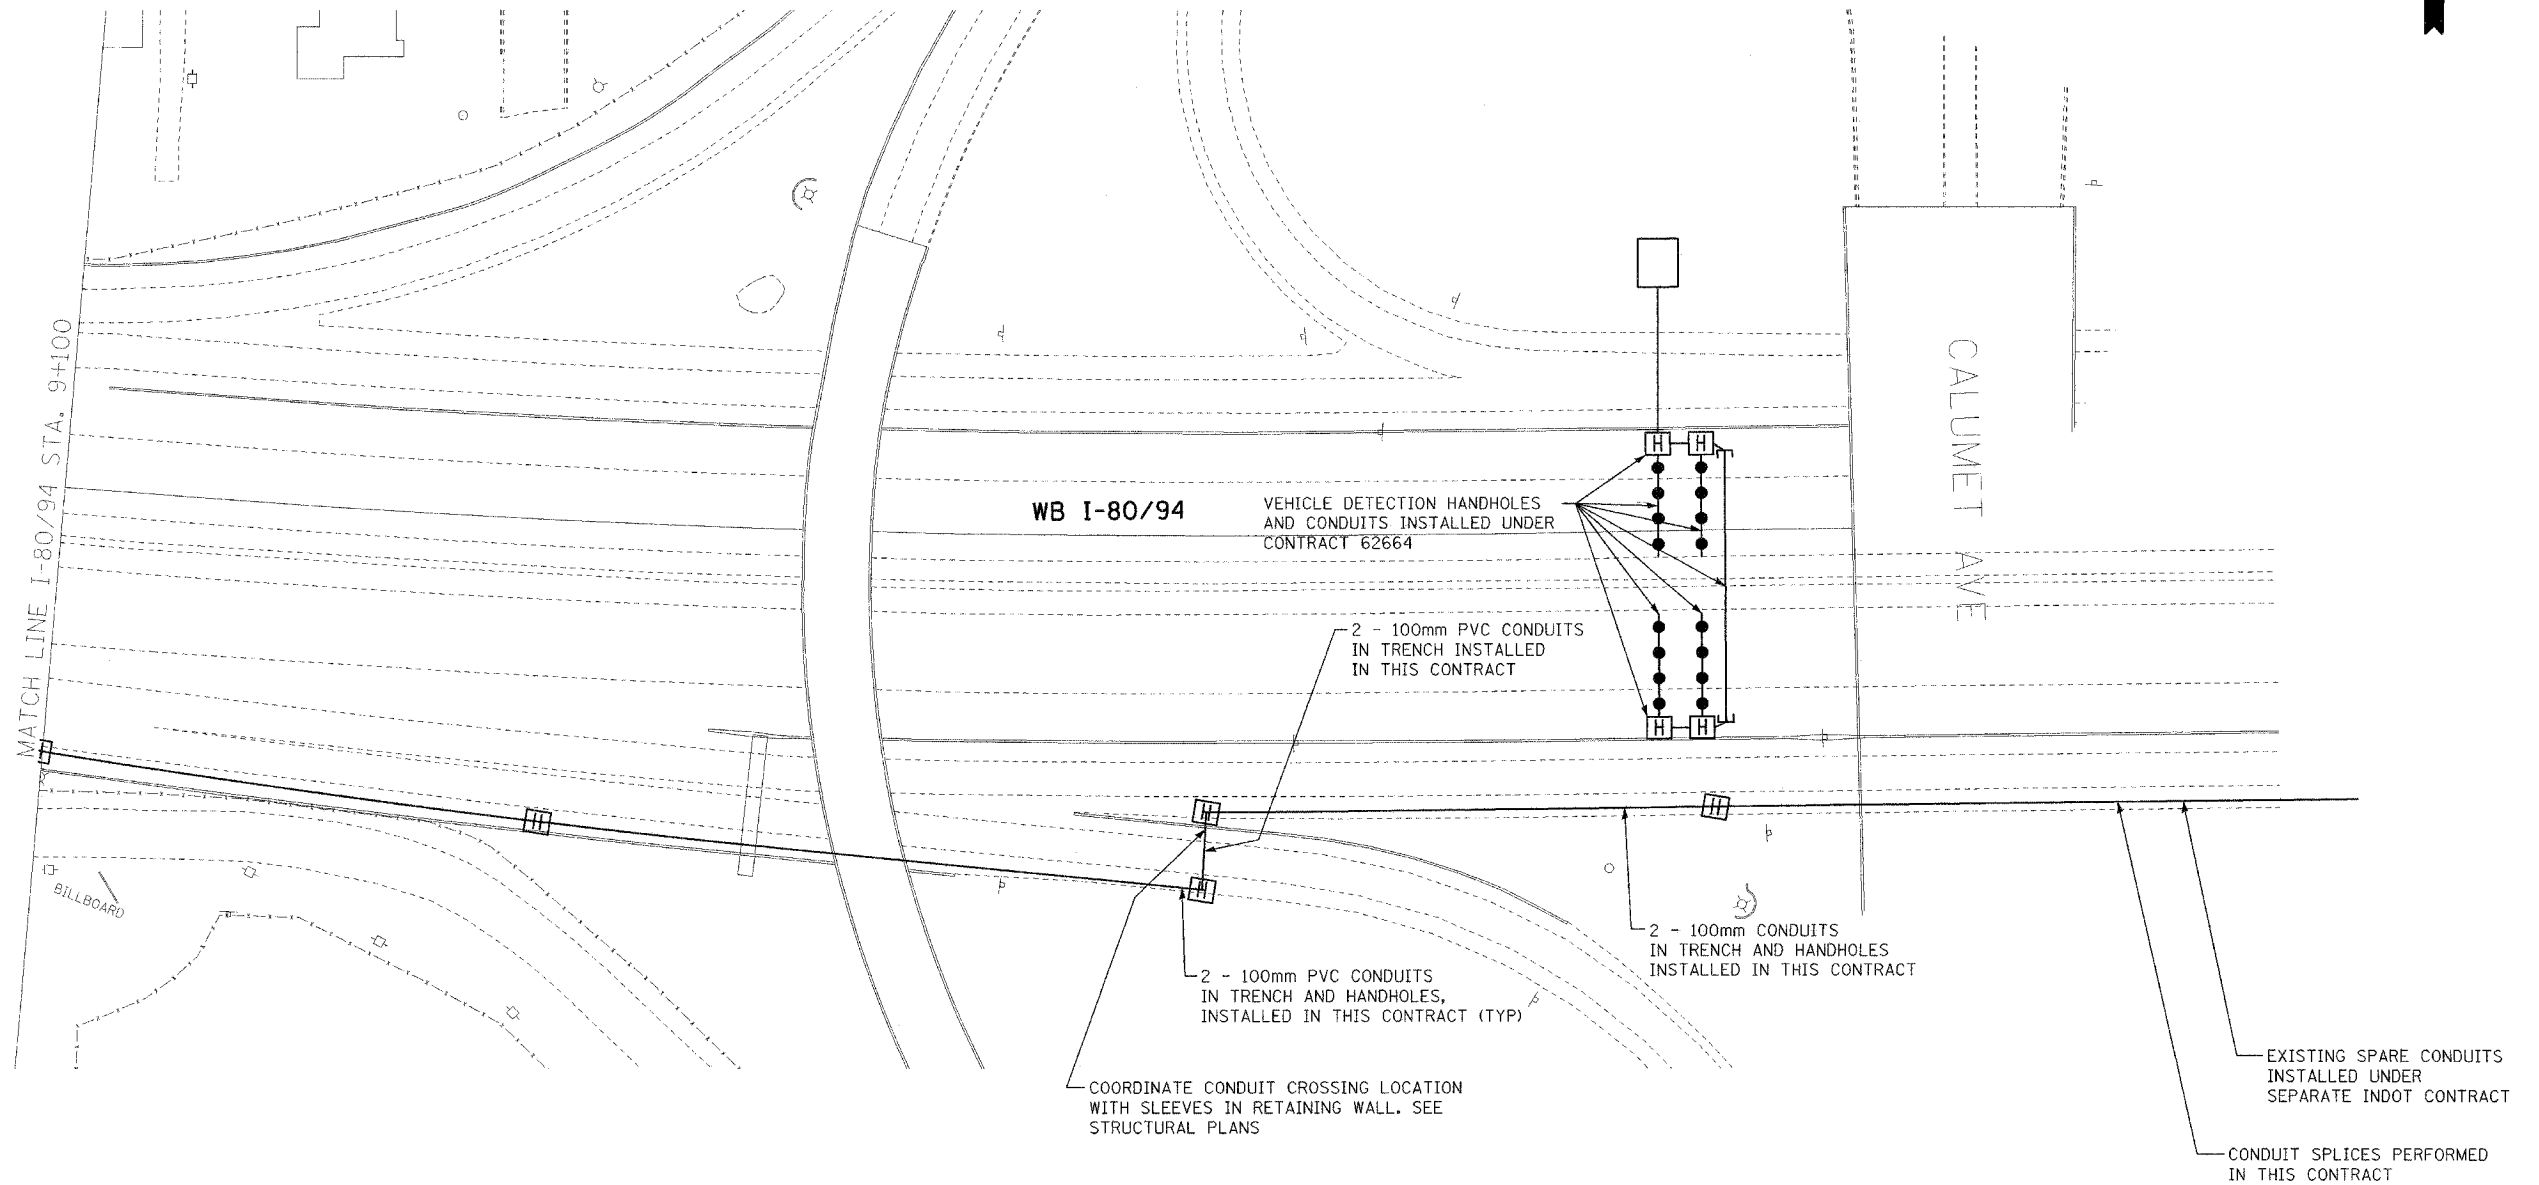

SHEET 8 OF 16

REVISIONS	
NAME	DATE

ILLINOIS DEPARTMENT OF TRANSPORTATION
 I-80/94/US 6
 KINGERY-BORMAN EXPRESSWAY
 BURNHAM ROAD TO US 41
ELECTRICAL INSTALLATION PLAN
 STA. 9+150 TO EAST PROJECT LIMIT
 SCALE 1:500 DRAWN BY JRH
 DATE 07/05 CHECKED BY DEM

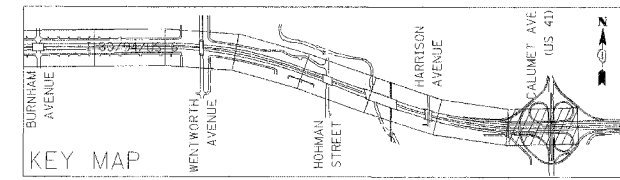

I:\VDP\proj\8094\8094R08081.dgn 01/27/2005 11:30:27 AM