


ALL DIMENSIONS IN METERS EXCEPT PAY ITEMS AND UNLESS NOTED OTHERWISE.

F.A.I. RTE.	SECTION	COUNTY	TOTAL SHEETS	SHEET NO.
80/94	2626.2-R-2	COOK	1207	483
STA.	TO STA.			
FED. ROAD DIST. NO.	ILLINOIS	FED. AID PROJECT		
CONTRACT #62114	INDOT DES. NO. 0100987			

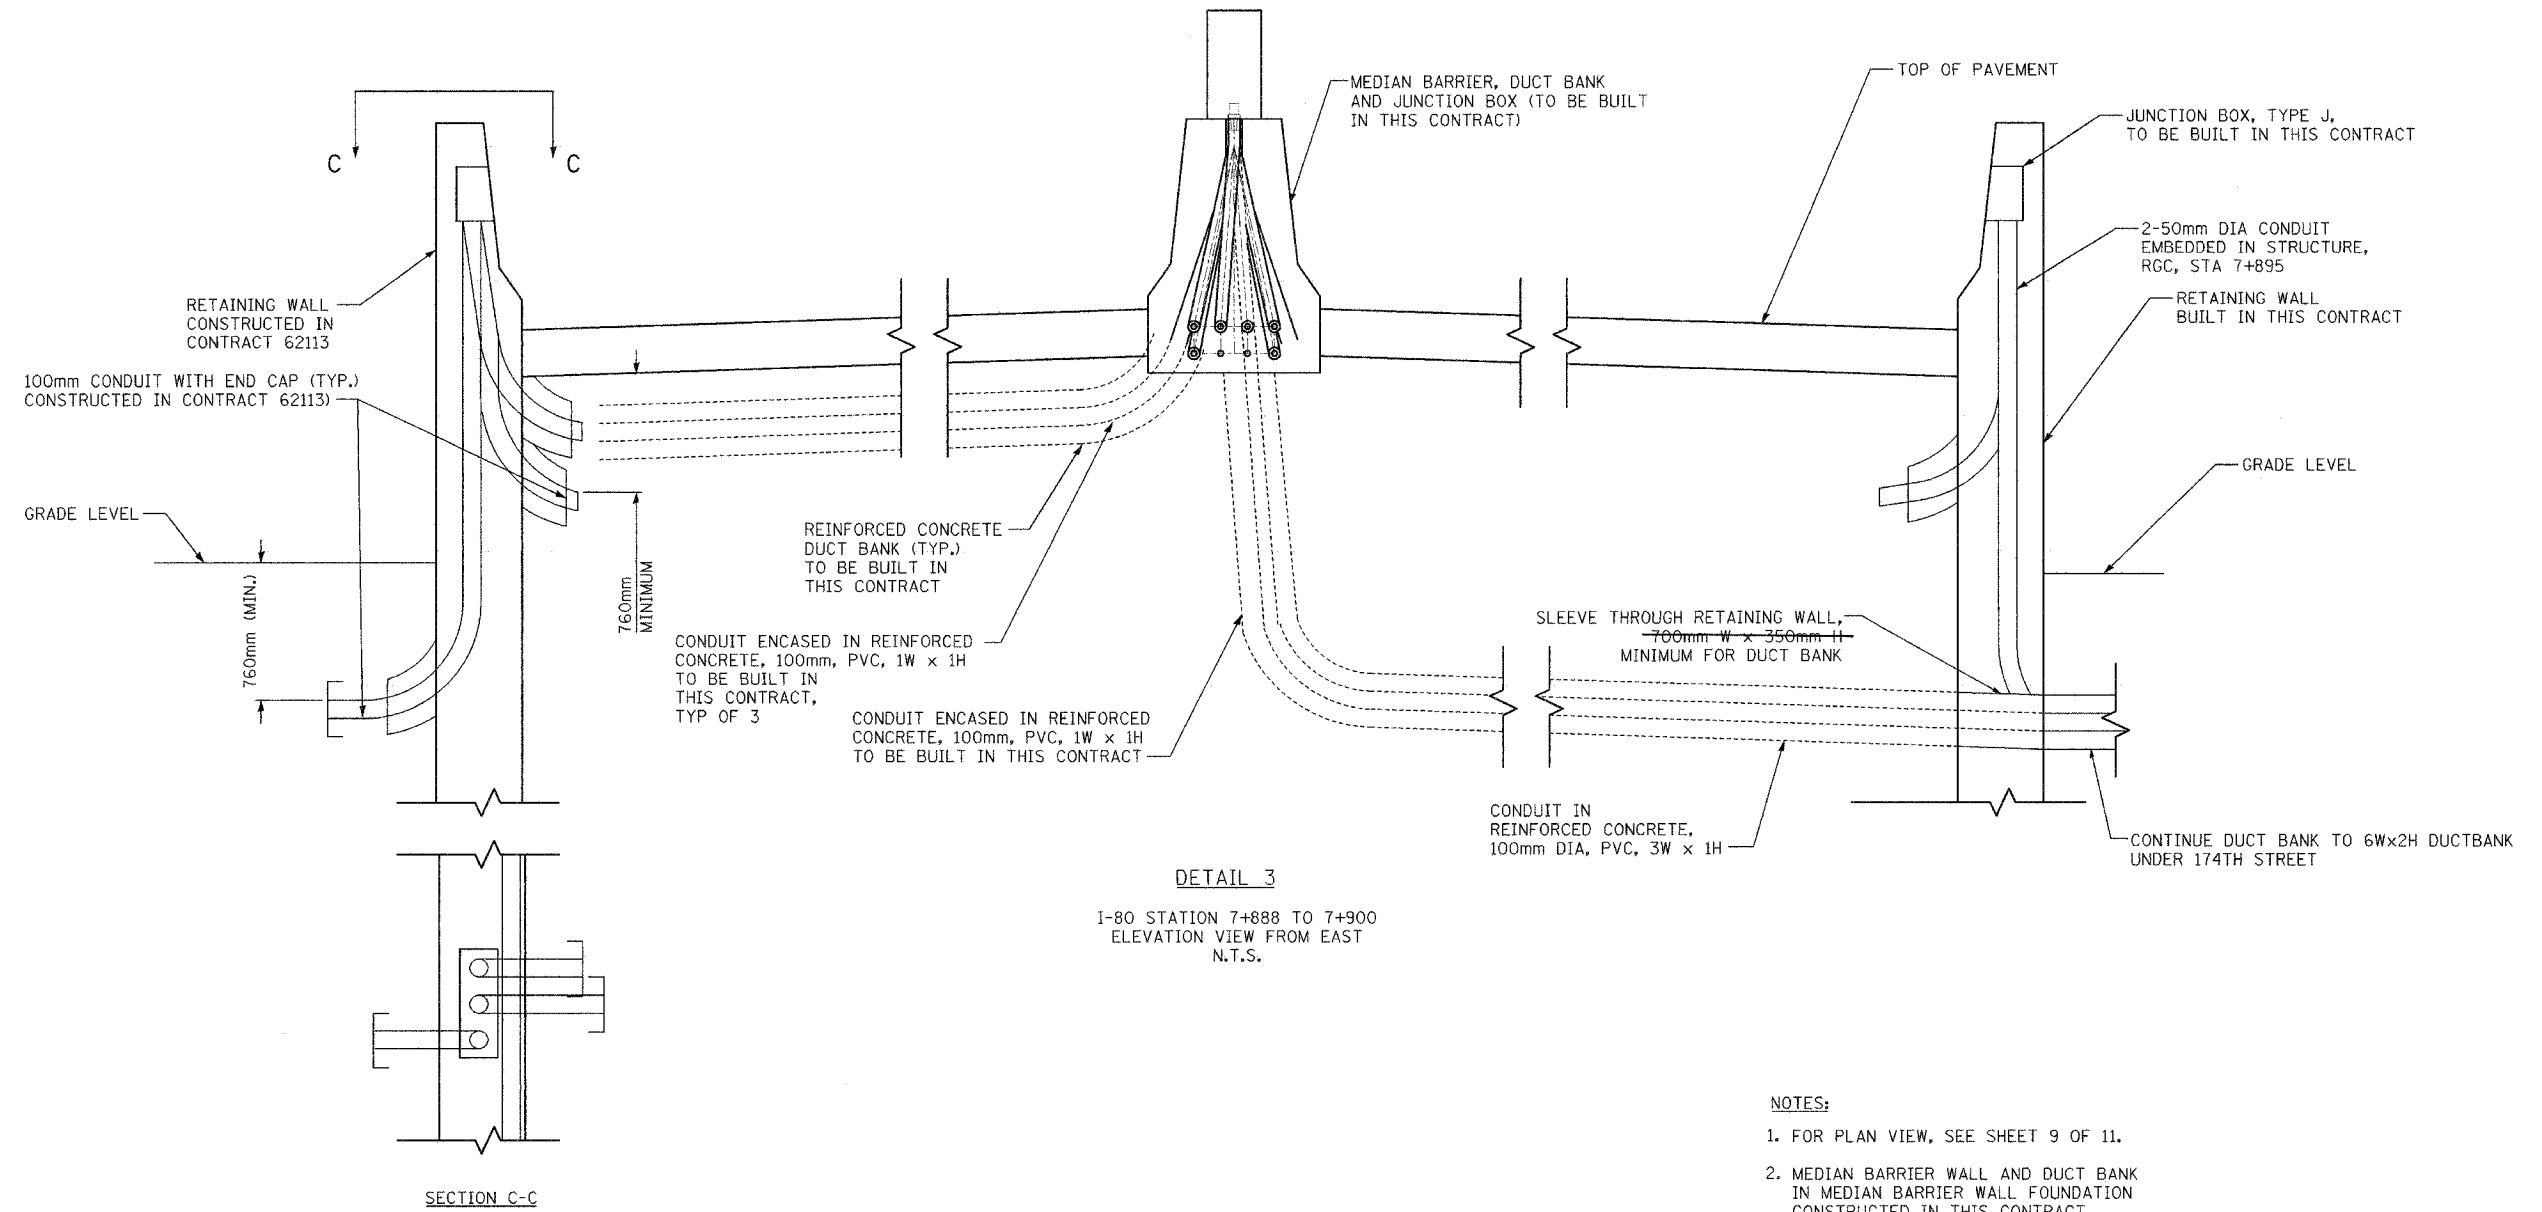

NOTES:

1. FOR PLAN VIEW, SEE SHEET 9 OF 11.
2. MEDIAN BARRIER WALL AND DUCT BANK IN MEDIAN BARRIER WALL FOUNDATION CONSTRUCTED IN THIS CONTRACT. CONDUITS IN DUCT BANKS UNDER PAVEMENT CONSTRUCTED IN THIS CONTRACT. JUNCTION BOXES AND CONDUITS IN RETAINING WALLS CONSTRUCTED IN THIS CONTRACT.

SHEET 11 OF 16

REVISIONS	
NAME	DATE

ILLINOIS DEPARTMENT OF TRANSPORTATION
I-80/94/US 6
KINGERY-BORMAN EXPRESSWAY
BURNHAM ROAD TO US 41
**STATE LINE CONDUIT
ELEVATION VIEW
STA. 7+860**
SCALE N.T.S. DATE 07/05
DRAWN BY JRH
CHECKED BY DEM

