



ROUTE NO.	SECTION	COUNTY	SHEETS	SET	SHEET NO. S-4 12 SHEETS
F.A.L. 88/94	2001-167R	COOK	1207	800	
CONTRACT No. 62114					

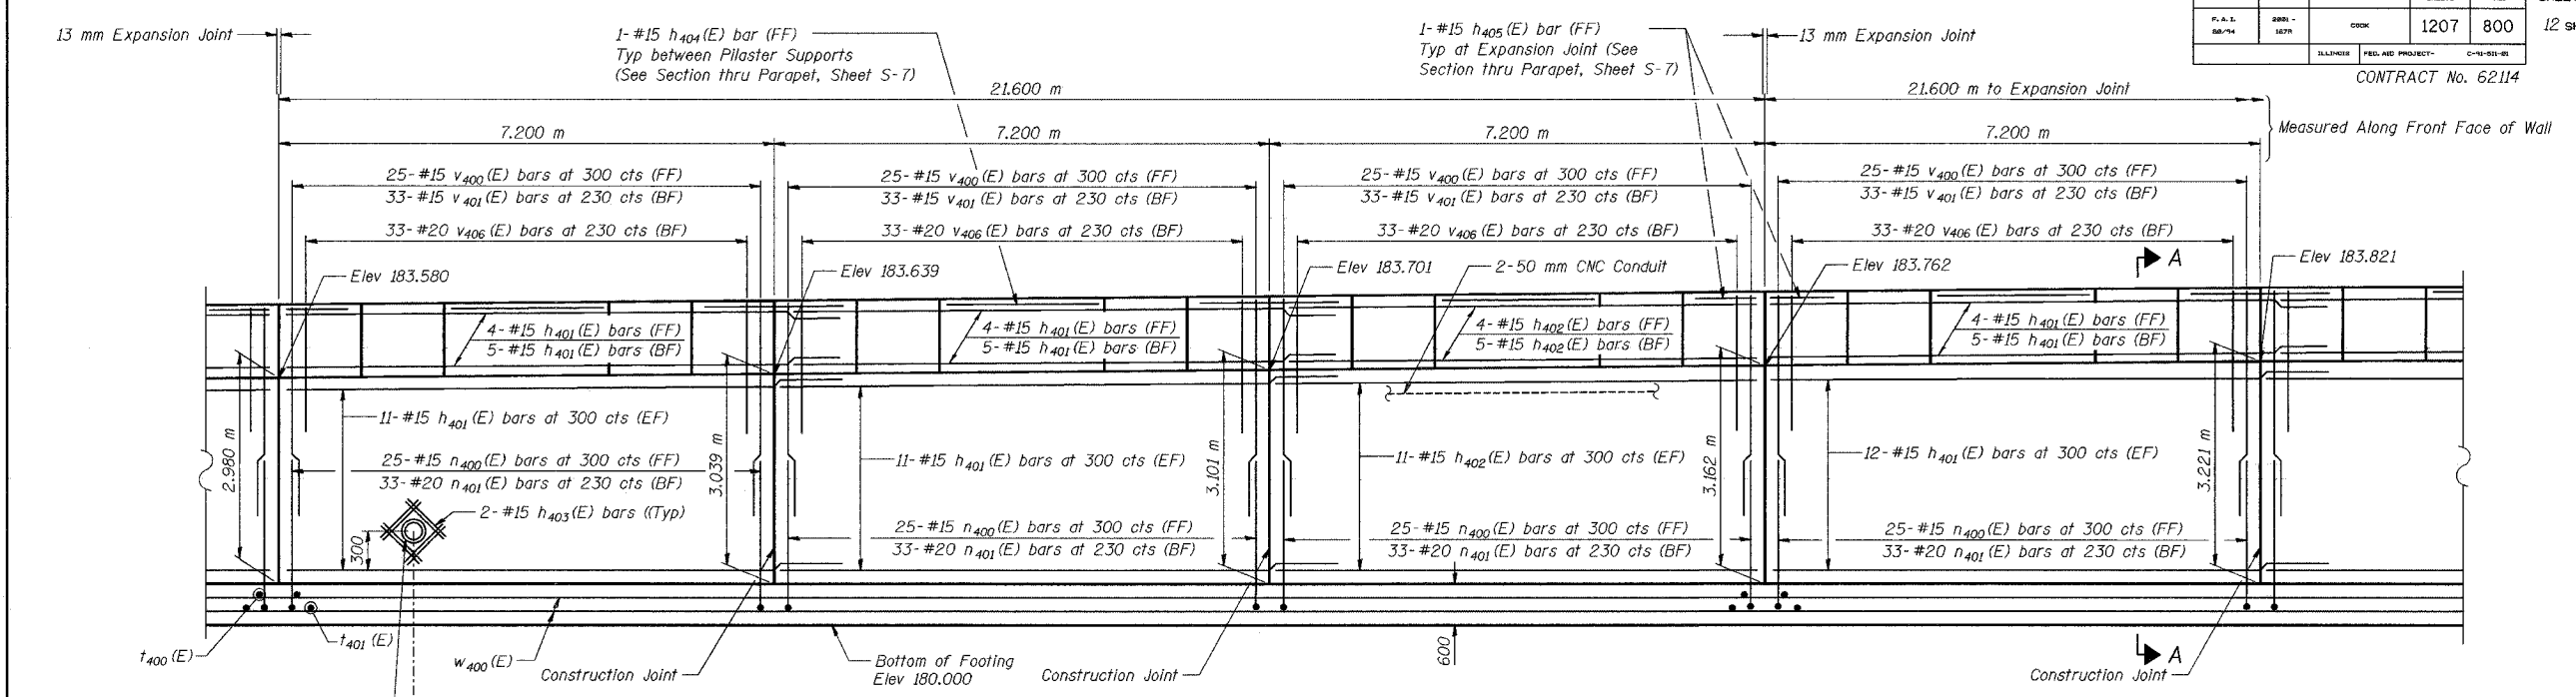

ELEVATION

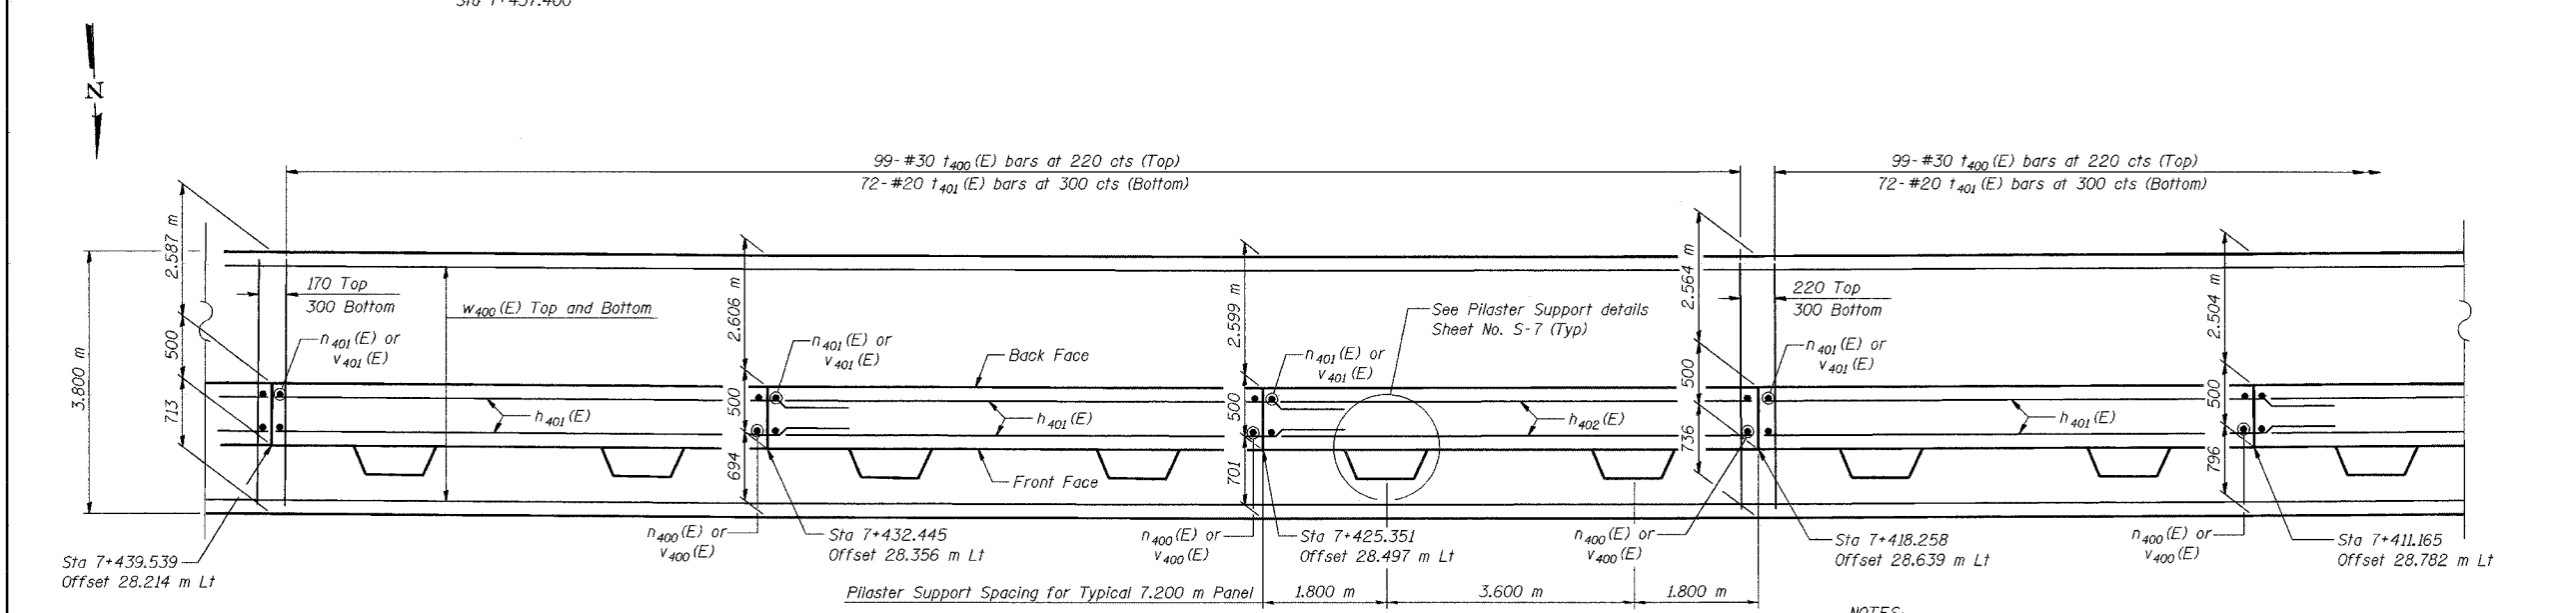

FOOTING PLAN

DESIGNED	KFA
CHECKED	MJW
DRAWN	MJW
CHECKED	GSP

MINIMUM BAR LAPS
 #15 bars = 640
 #20 bars = 790

LEGEND
 BF = Back Face
 FF = Front Face
 EF = Each Face

NOTES:
 See Sheet S-7 for Section A-A, Expansion Joint Detail, and Bill of Material.
 See Sheet S-8 for Rustication details.
 Stations are referenced to CL I-80/94 .
 Reinforcement bars designated (E) shall be epoxy coated.
 All dimensions are in millimeters (mm) except as noted.
 See Electrical Drawings for Junction Box and Conduit Details.
 See Drainage Drawings for Underdrain Connection to Catch Basin.

ILLINOIS DEPARTMENT OF TRANSPORTATION
 F.A.I. ROUTE 80/94 AND U.S. ROUTE 6
 LOCAL ROAD RECONSTRUCTION
PLAN AND ELEVATION (2 OF 4)
SECTION 2001-167R
COOK COUNTY
STATION 7+354.041 to STATION 7+465.004
STRUCTURE NO. 016-W854
 DATE 07/05
AMERICAN
 CONSULTING ENGINEERS

FOR INFORMATION ONLY