



ROUTE NO.	SECTION	COUNTY	SHEETS	SHEET	SHEET NO. S-3
1207	811	1207	811	12	12 SHEETS
ILLINOIS		FED. AID PROJECT			

CONTRACT NO. 62114 INDOT DES. NO. 0100987

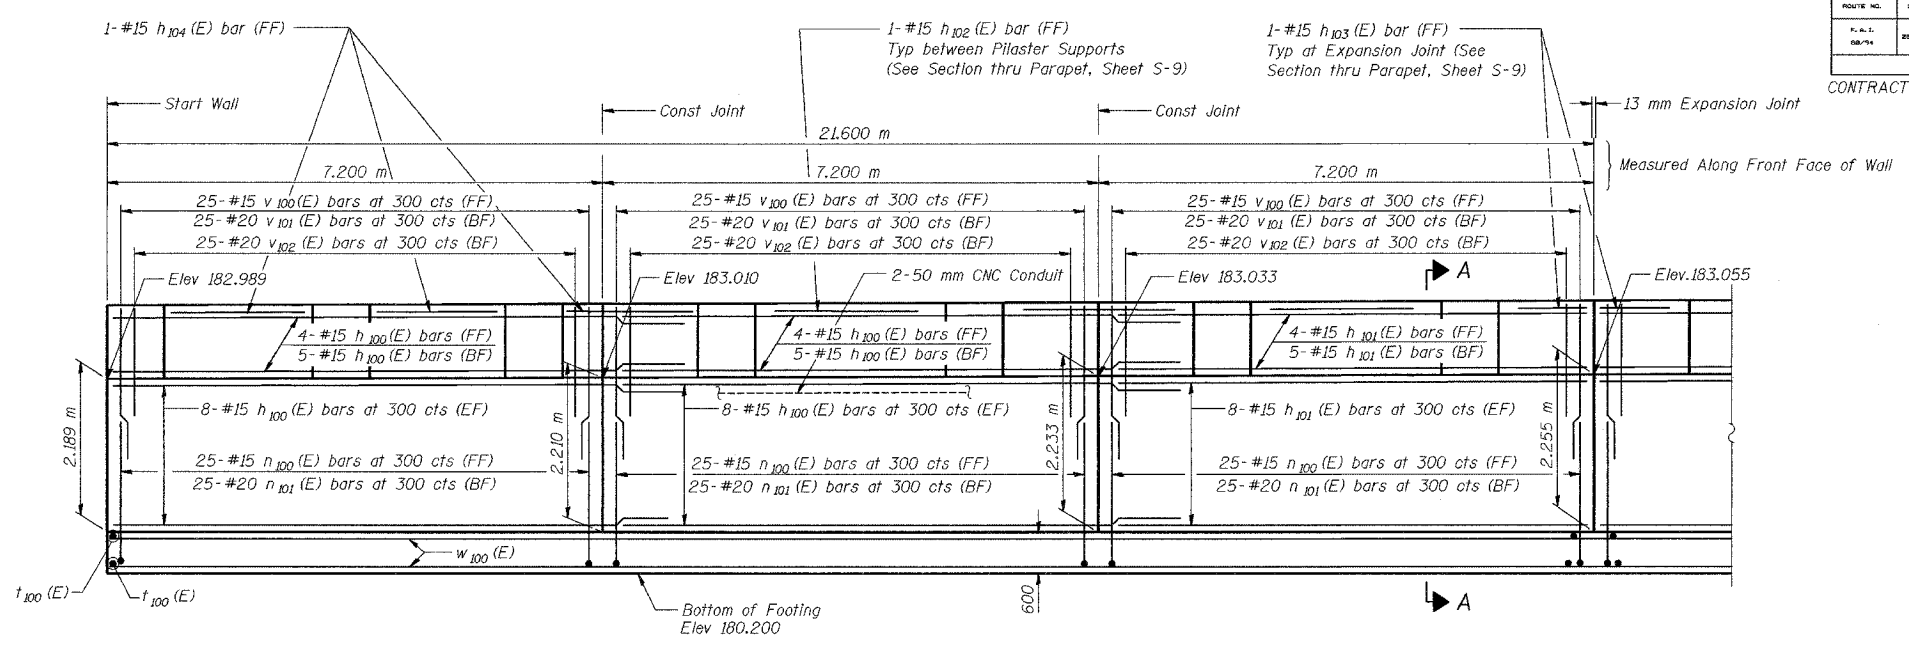

**ELEVATION**

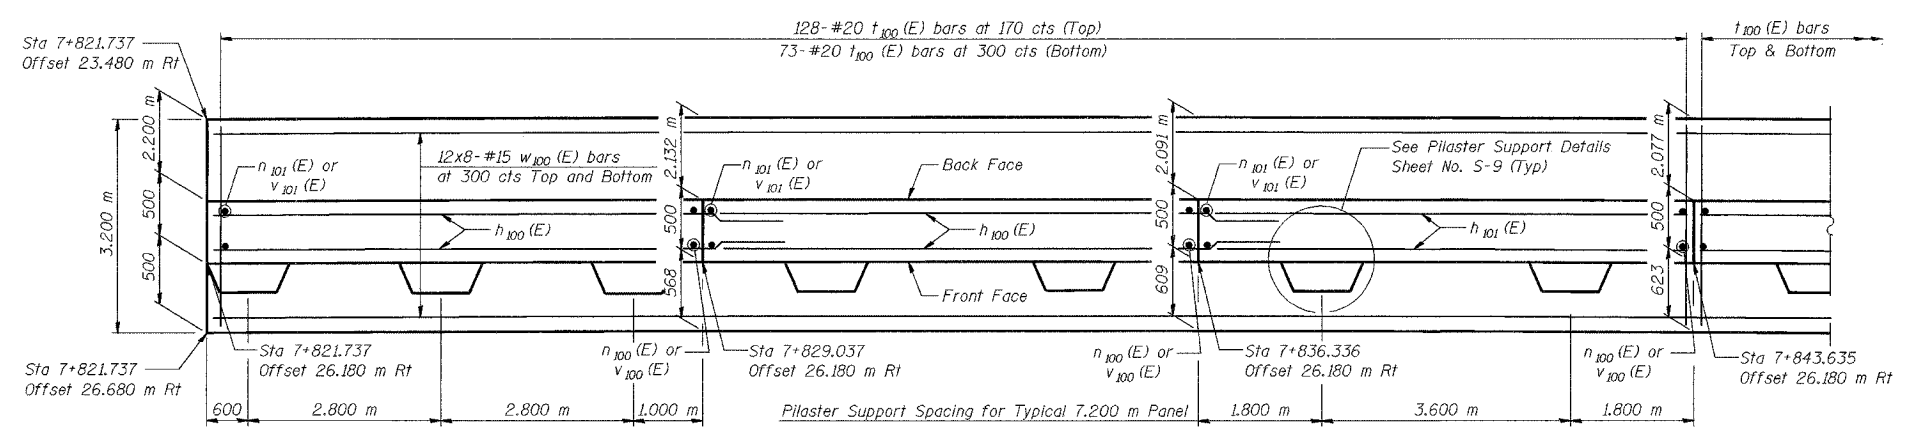

**FOOTING PLAN**

**NOTES:**  
 See Sheet S-9 for Section A-A, Expansion Joint Detail, and Bill of Material.  
 See Sheet S-10 for Rustication details.  
 Stations are referenced to @ I-80/94.  
 Reinforcement bars designated (E) shall be epoxy coated.  
 All dimensions are in millimeters (mm) except as noted.  
 Bars indicated thus 20 x 3-#15 etc. indicates 20 lines of bars with 3 lengths per line.  
 See Electrical Drawings for Junction Box and Conduit Details.

DESIGNED	MJW
CHECKED	KFA
DRAWN	MJB
CHECKED	GSP

**MINIMUM BAR LAPS**  
 #15 bars = 640  
 #20 bars = 790

**LEGEND**  
 BF = Back Face  
 FF = Front Face  
 EF = Each Face

ILLINOIS DEPARTMENT OF TRANSPORTATION  
 I-80/94/US 6  
 KINGERY-BORMAN EXPRESSWAY  
 BURNHAM ROAD TO US 41  
**PLAN AND ELEVATION (1 OF 6)**  
**SECTION 2626.2-R-1**  
**COOK COUNTY**  
**STATION 7+821.737 TO STATION 7+960.424**  
**STRUCTURE NO. 016-W855**  
 DATE 07/05  
**AMERICAN**  
 CONSULTING ENGINEERS

FOR INFORMATION ONLY