


F.A.I. RTE.	SECTION	COUNTY	TOTAL SHEETS	SHEET NO.
80/94	2626.2-R-2	COOK	1207	1088
STA.		TO STA.		
FED. ROAD DIST. NO.		ILLINOIS FED. AID PROJECT		
CONTRACT NO. 62114		INDOT DES. NO 0100987		

FINAL	DATE
REVISED	BY
PLANNED	
NOTED	
NO.	

ORIGINAL	DATE
REVISED	BY
PLANNED	
NOTED	
NO.	

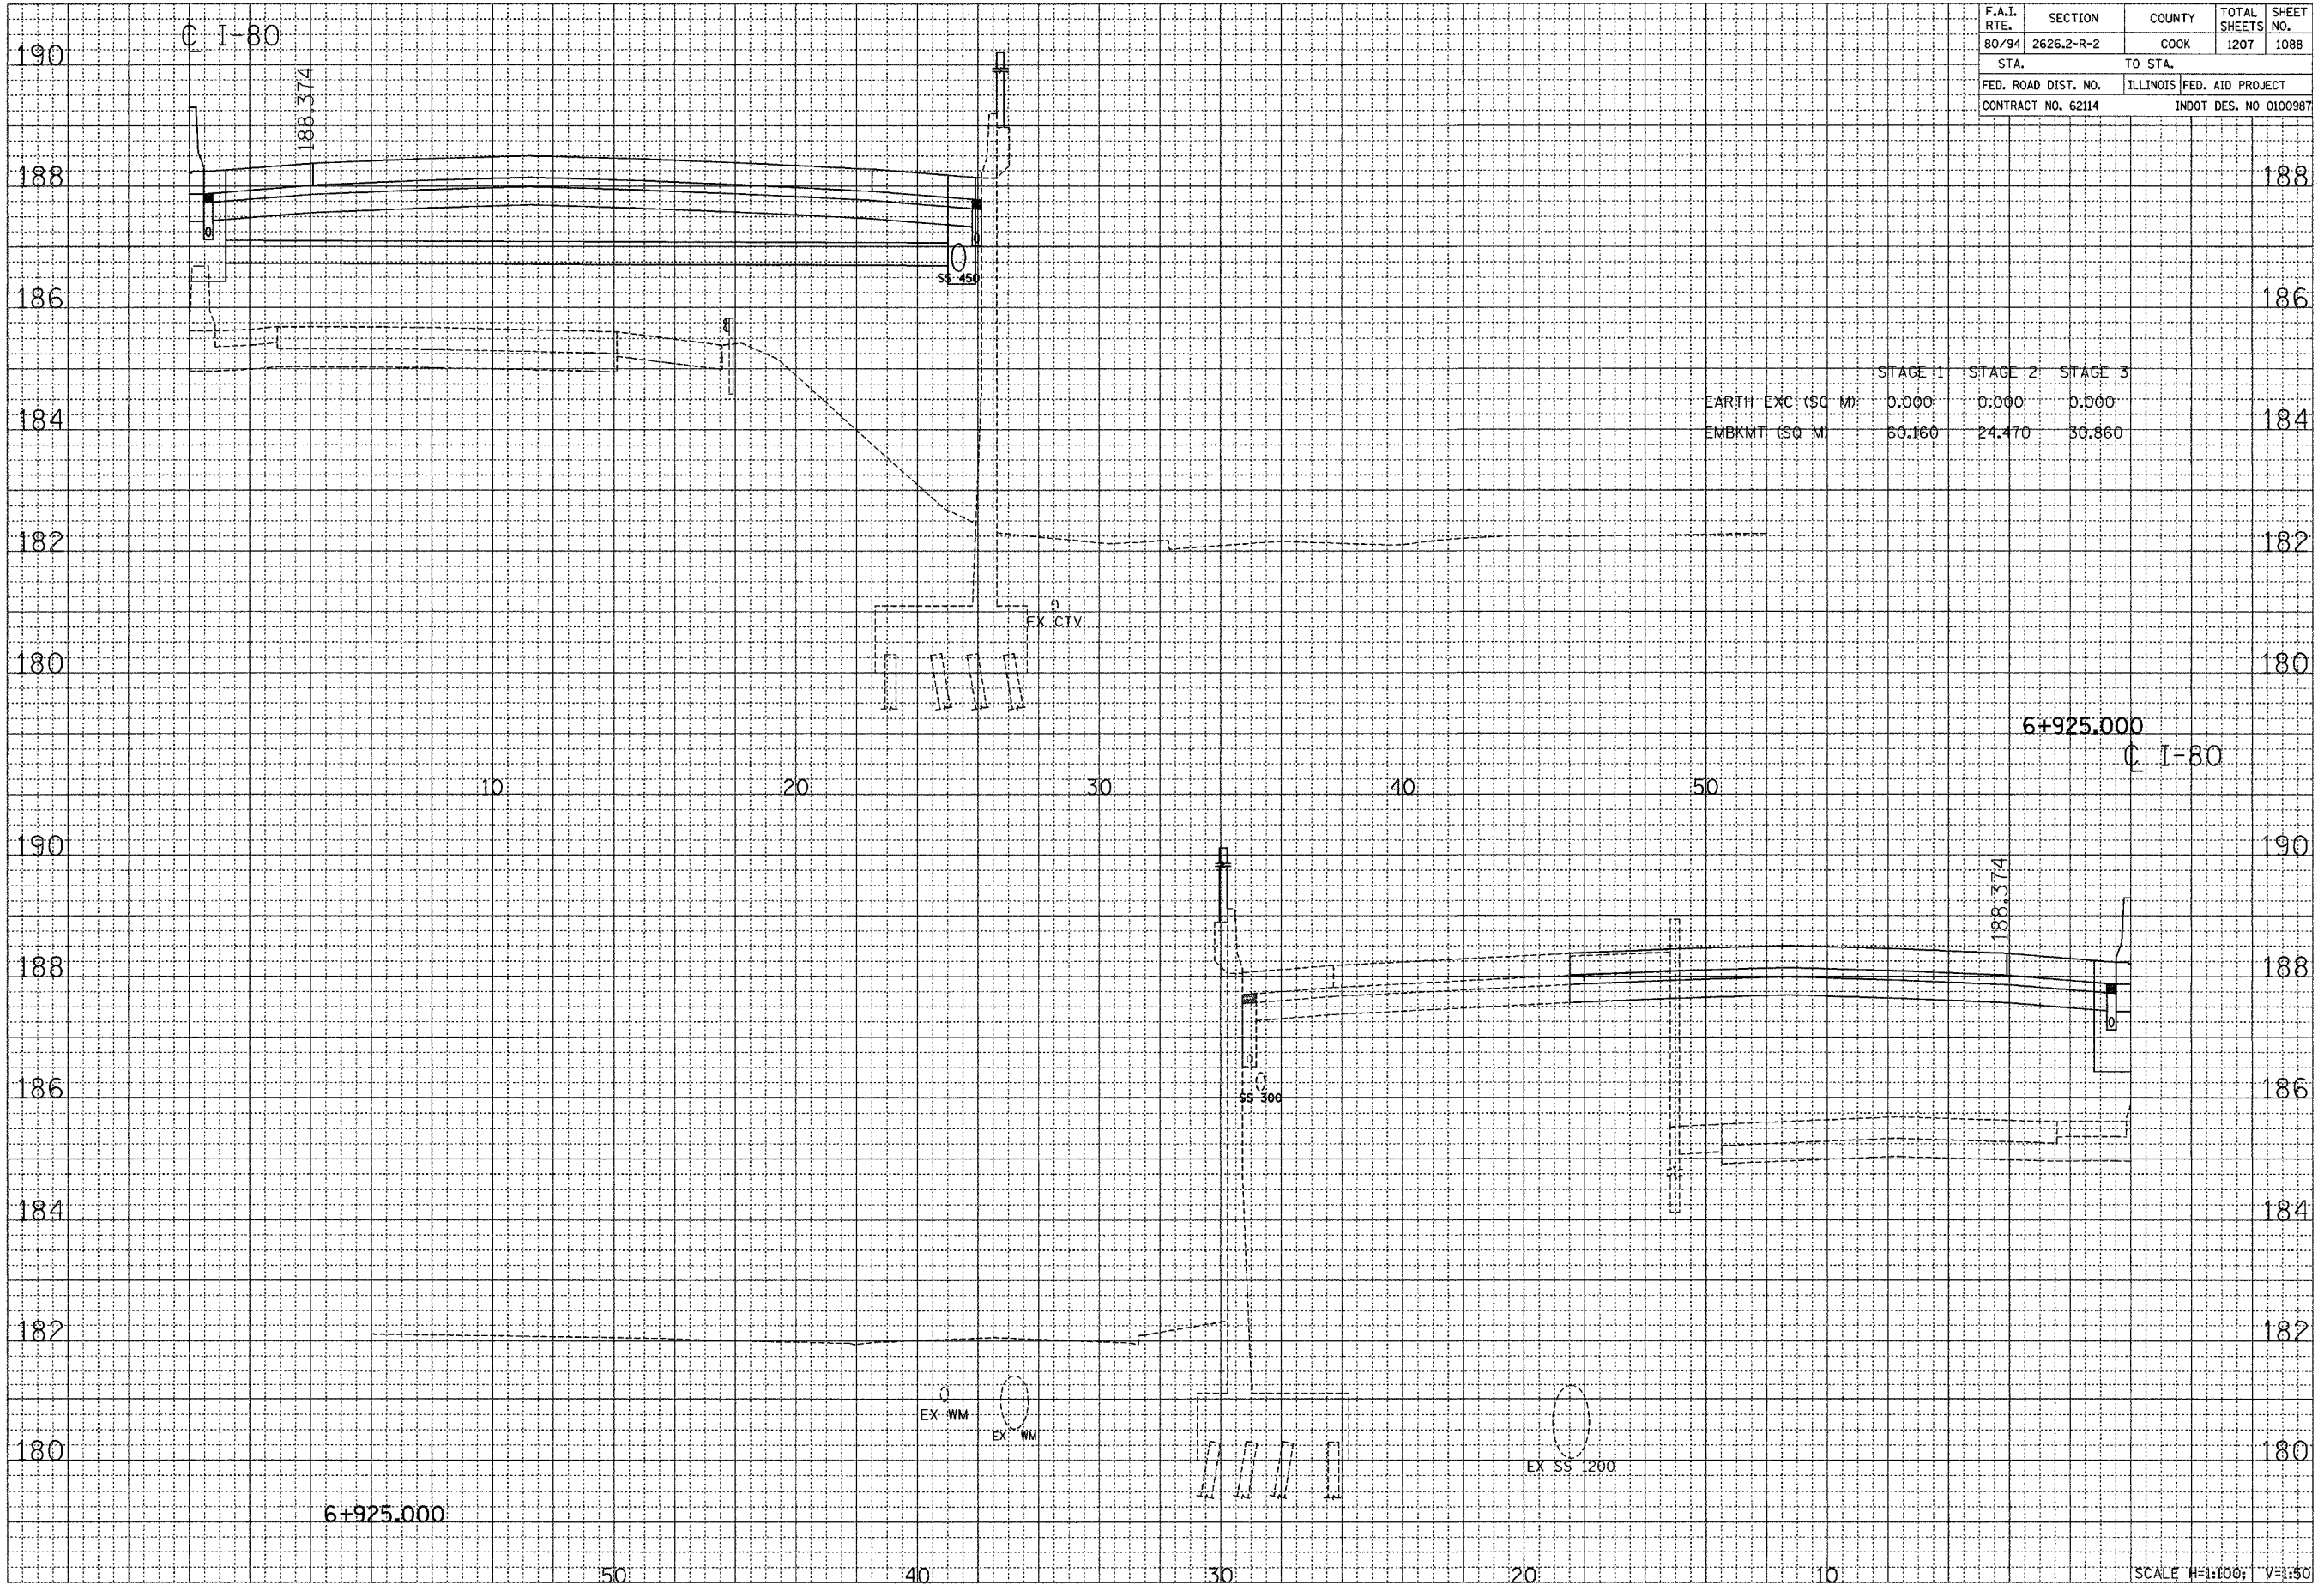

CROSS SECTION - I-80/94/US 6

...:Users\161017a\_rsk\_02/15/2005 09:45:31 AM