



| | | | | |
|---------------------|------------|---------------------------|--------------|-----------|
| F.A.I. RTE. | SECTION | COUNTY | TOTAL SHEETS | SHEET NO. |
| 80/94 | 2626.2-R-2 | COOK | 1207 | 1115 |
| STA. | | TO STA. | | |
| FED. ROAD DIST. NO. | | ILLINOIS FED. AID PROJECT | | |
| CONTRACT NO. 62114 | | INDOT DES. NO 0100987 | | |

| | | |
|---------------|-------|-------|
| FINAL SURVEY | BY | DATE |
| NO. _____ | _____ | _____ |
| SAVED SURVEY | BY | DATE |
| NO. _____ | _____ | _____ |
| PLOTTED | BY | DATE |
| NO. _____ | _____ | _____ |
| AREAS CHECKED | BY | DATE |
| NO. _____ | _____ | _____ |

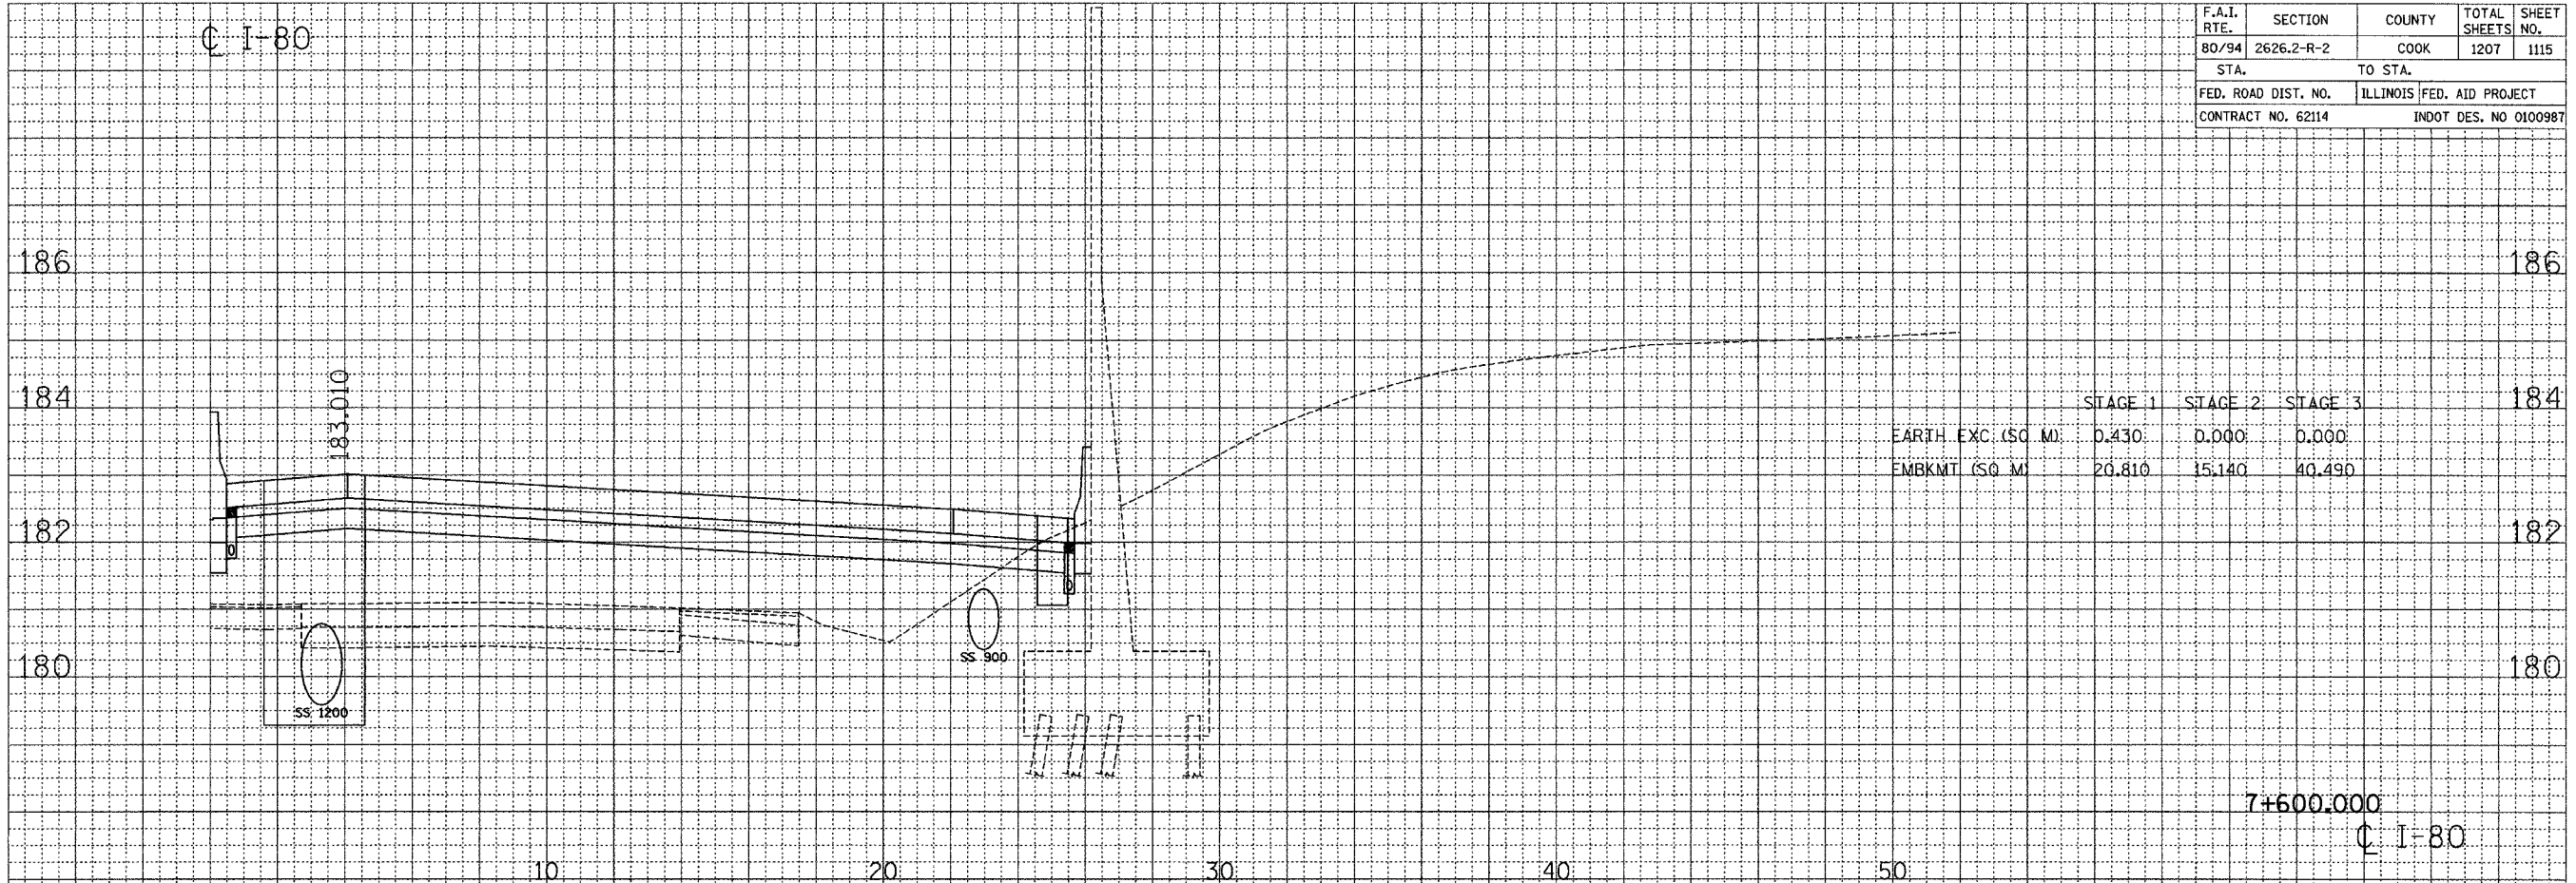

| | | |
|-----------------|-------|-------|
| ORIGINAL SURVEY | BY | DATE |
| NO. _____ | _____ | _____ |
| SAVED SURVEY | BY | DATE |
| NO. _____ | _____ | _____ |
| PLOTTED | BY | DATE |
| NO. _____ | _____ | _____ |
| AREAS CHECKED | BY | DATE |
| NO. _____ | _____ | _____ |

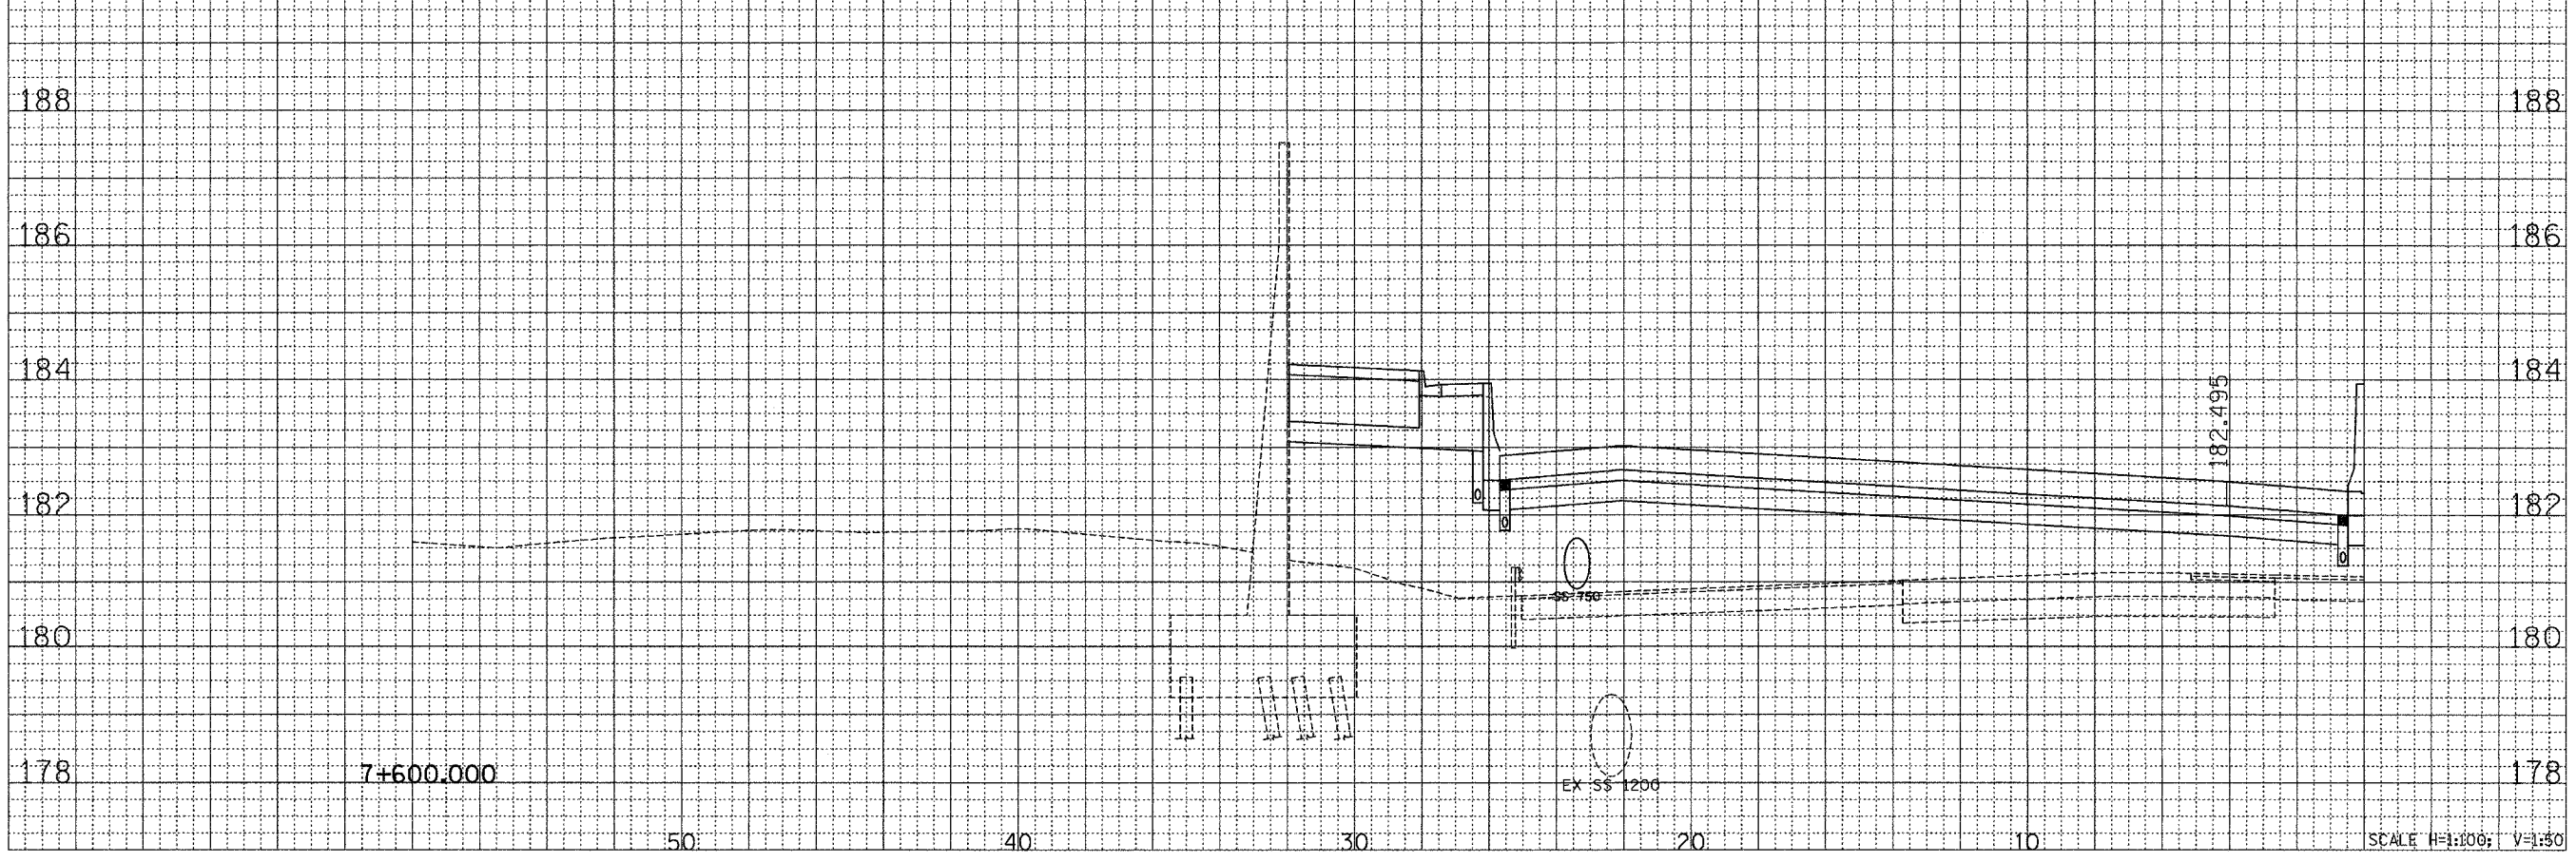

CROSS SECTION - I-80/94/US 6

...:\Speers\res\011a.rps 08/17/2005 11:47:29 AM