


F.A.I. RTE.	SECTION	COUNTY	TOTAL SHEETS	SHEET NO.
80/94	2626.2-R-2	COOK	1207	1131
STA.		TO STA.		
FED. ROAD DIST. NO.		ILLINOIS FED. AID PROJECT		
CONTRACT NO. 62114		INDOT DES. NO 0100987		

FINAL SURVEY	DATE
BY	
ORIGINAL SURVEY	DATE
BY	
NOTED	
NO. _____	

ORIGINAL SURVEY	DATE
BY	
NOTED	
NO. _____	

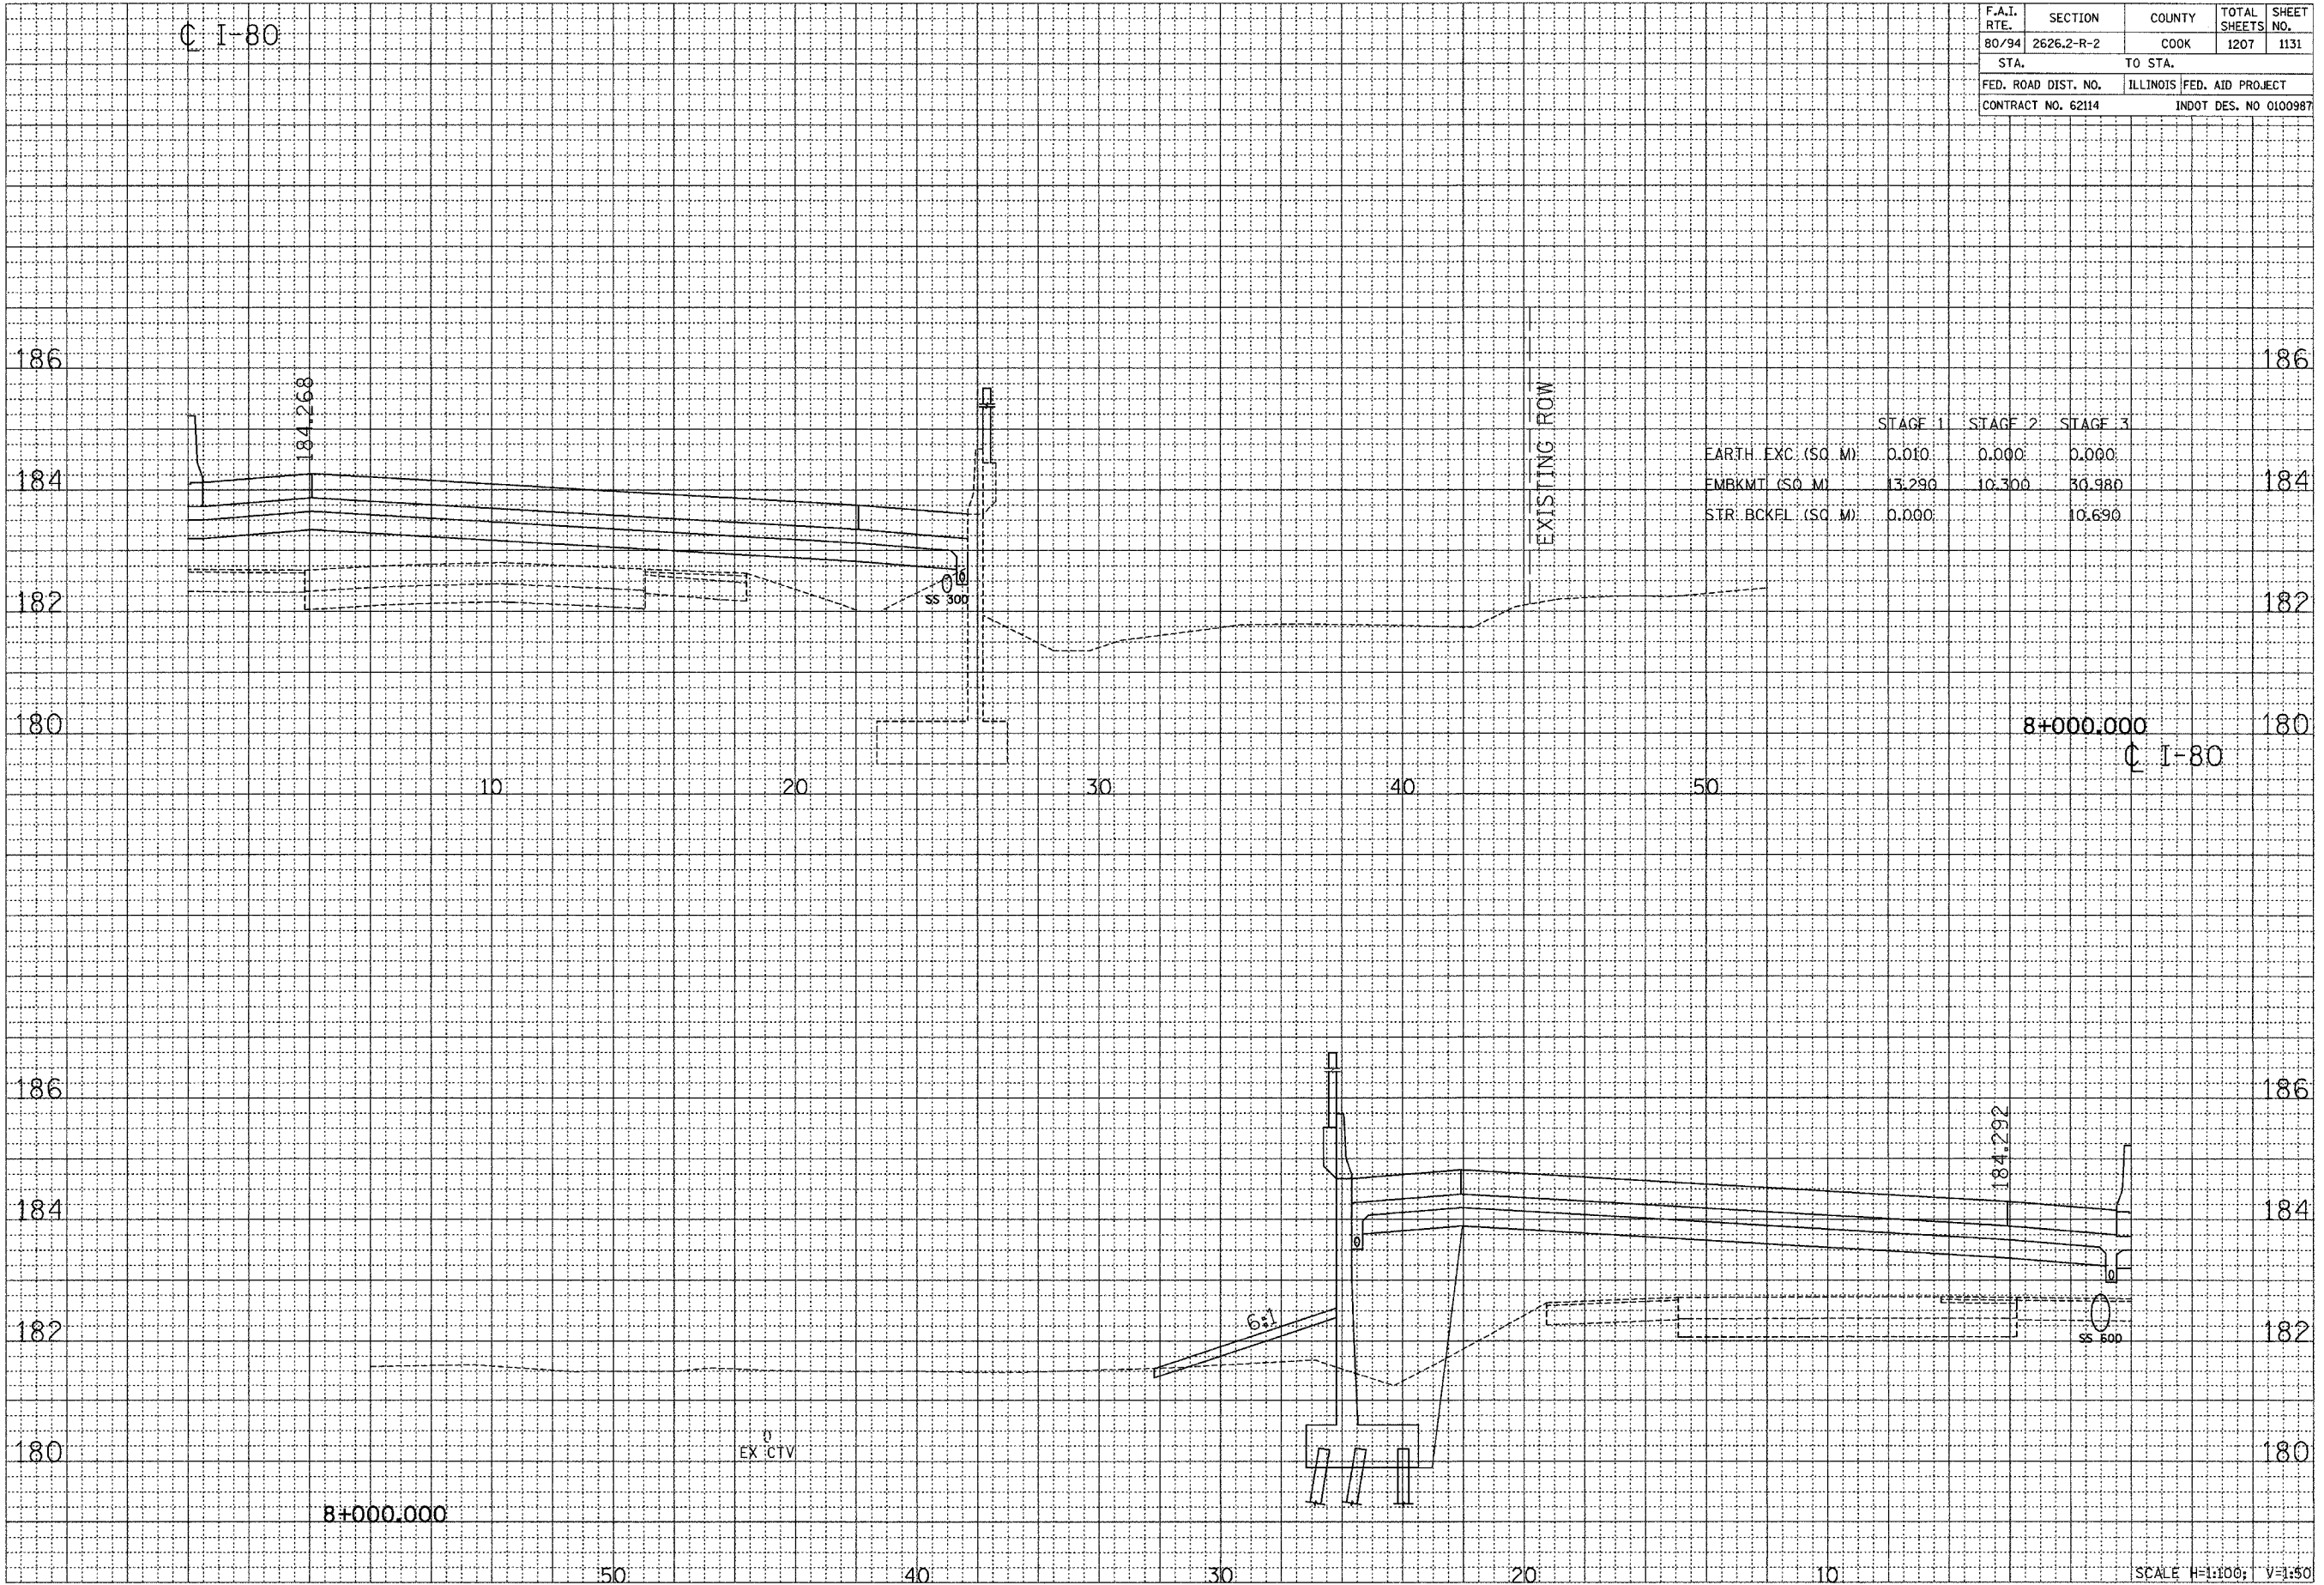

	STAGE 1	STAGE 2	STAGE 3
EARTH EXC. (SQ. M)	0.010	0.000	0.000
EMBKMT (SQ. M)	13.290	10.300	30.980
STR. BCKEL (SQ. M)	0.000		10.690

CROSS SECTION - I-80/94/US 6

Scale H=1:100; V=1:50