



C I-80

F.A.I. RTE.	SECTION	COUNTY	TOTAL SHEETS	SHEET NO.
80/94	2626.2-R-2	COOK	1207	1134
STA.		TO STA.		
FED. ROAD DIST. NO.	ILLINOIS	FED. AID PROJECT		
CONTRACT NO. 62114	INDOT DES. NO 0100987			

FINAL SURVEY	DATE
BY	
SURVEYED	
TEMPLATE	
AREAS	
CHECKED	
NO.	

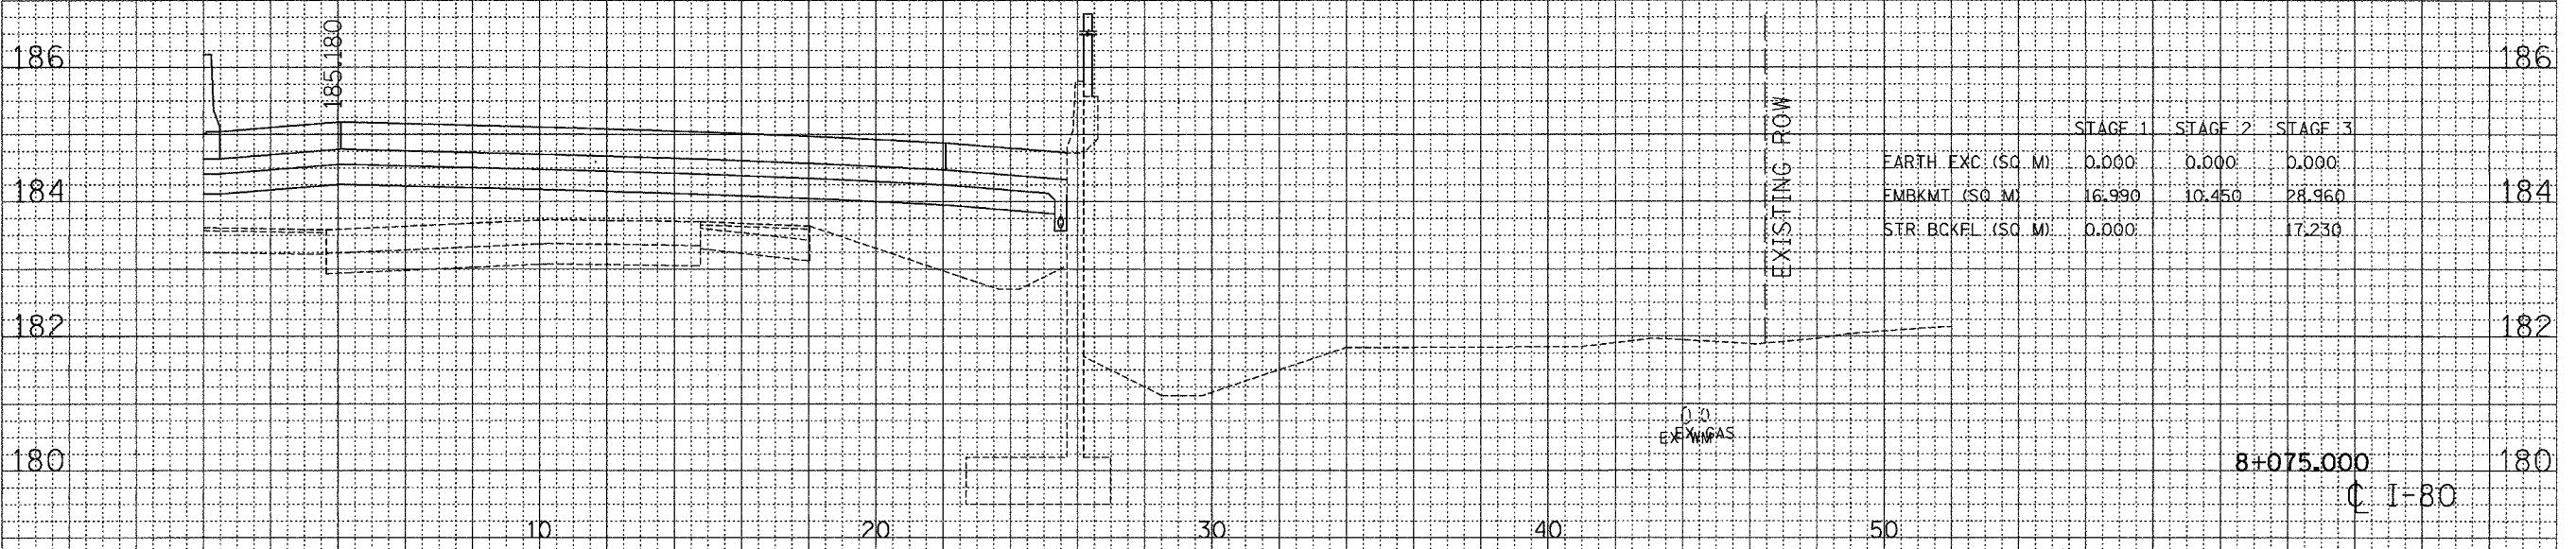

ORIGINAL SURVEY	DATE
BY	
SURVEYED	
TEMPLATE	
AREAS	
CHECKED	
NO.	

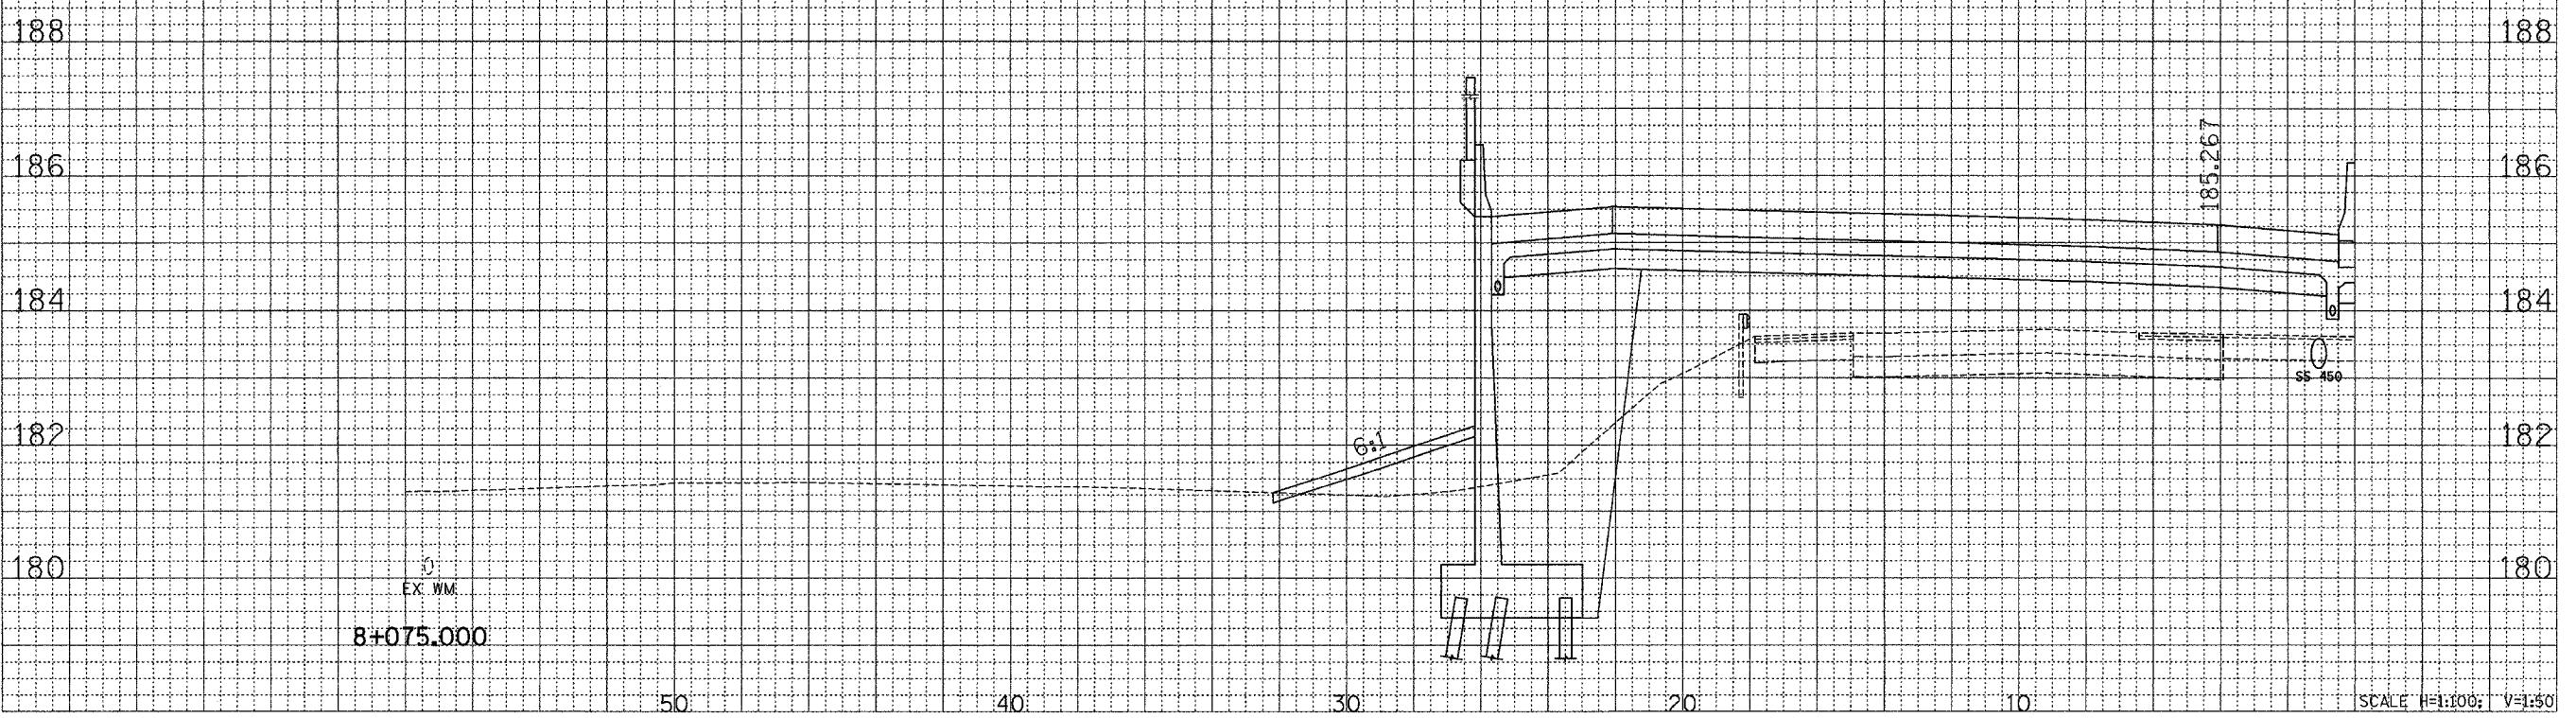

CROSS SECTION - I-80/94/US 6

SCALE H=1:100; V=1:50