



F.A.I. RTE.	SECTION	COUNTY	TOTAL SHEETS	SHEET NO.
80/94	2626.2-R-2	COOK	1207	1202
STA.		TO STA.		
FED. ROAD DIST. NO.		ILLINOIS	FED. AID PROJECT	
CONTRACT NO. 62114		INDOT DES. NO 0100987		

BY: _____ DATE: _____
 ORIGINAL SURVEY _____
 SURVEY PLOTTED _____
 NOTE BOOK _____
 NO. _____ AREAS CHECKED _____
 NO. _____ AREAS CHECKED _____

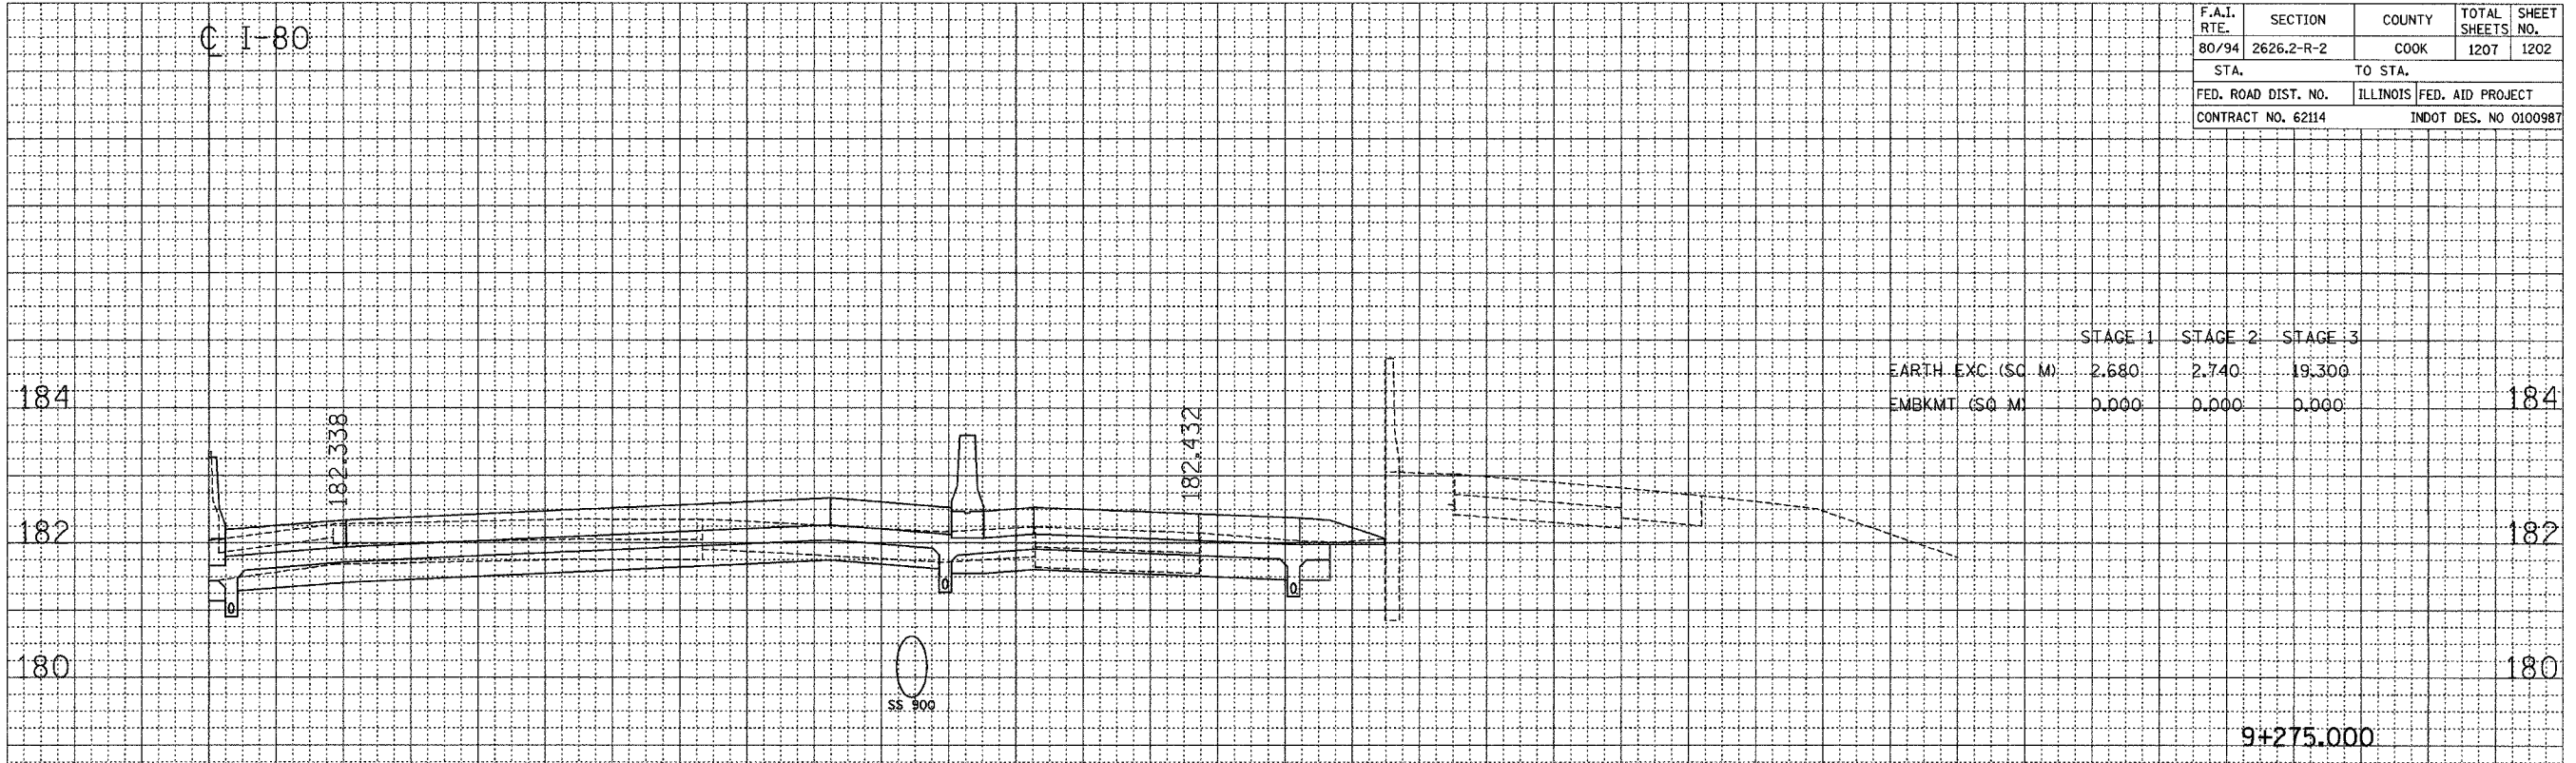

BY: _____ DATE: _____
 ORIGINAL SURVEY _____
 SURVEY PLOTTED _____
 NOTE BOOK _____
 NO. _____ AREAS CHECKED _____
 NO. _____ AREAS CHECKED _____

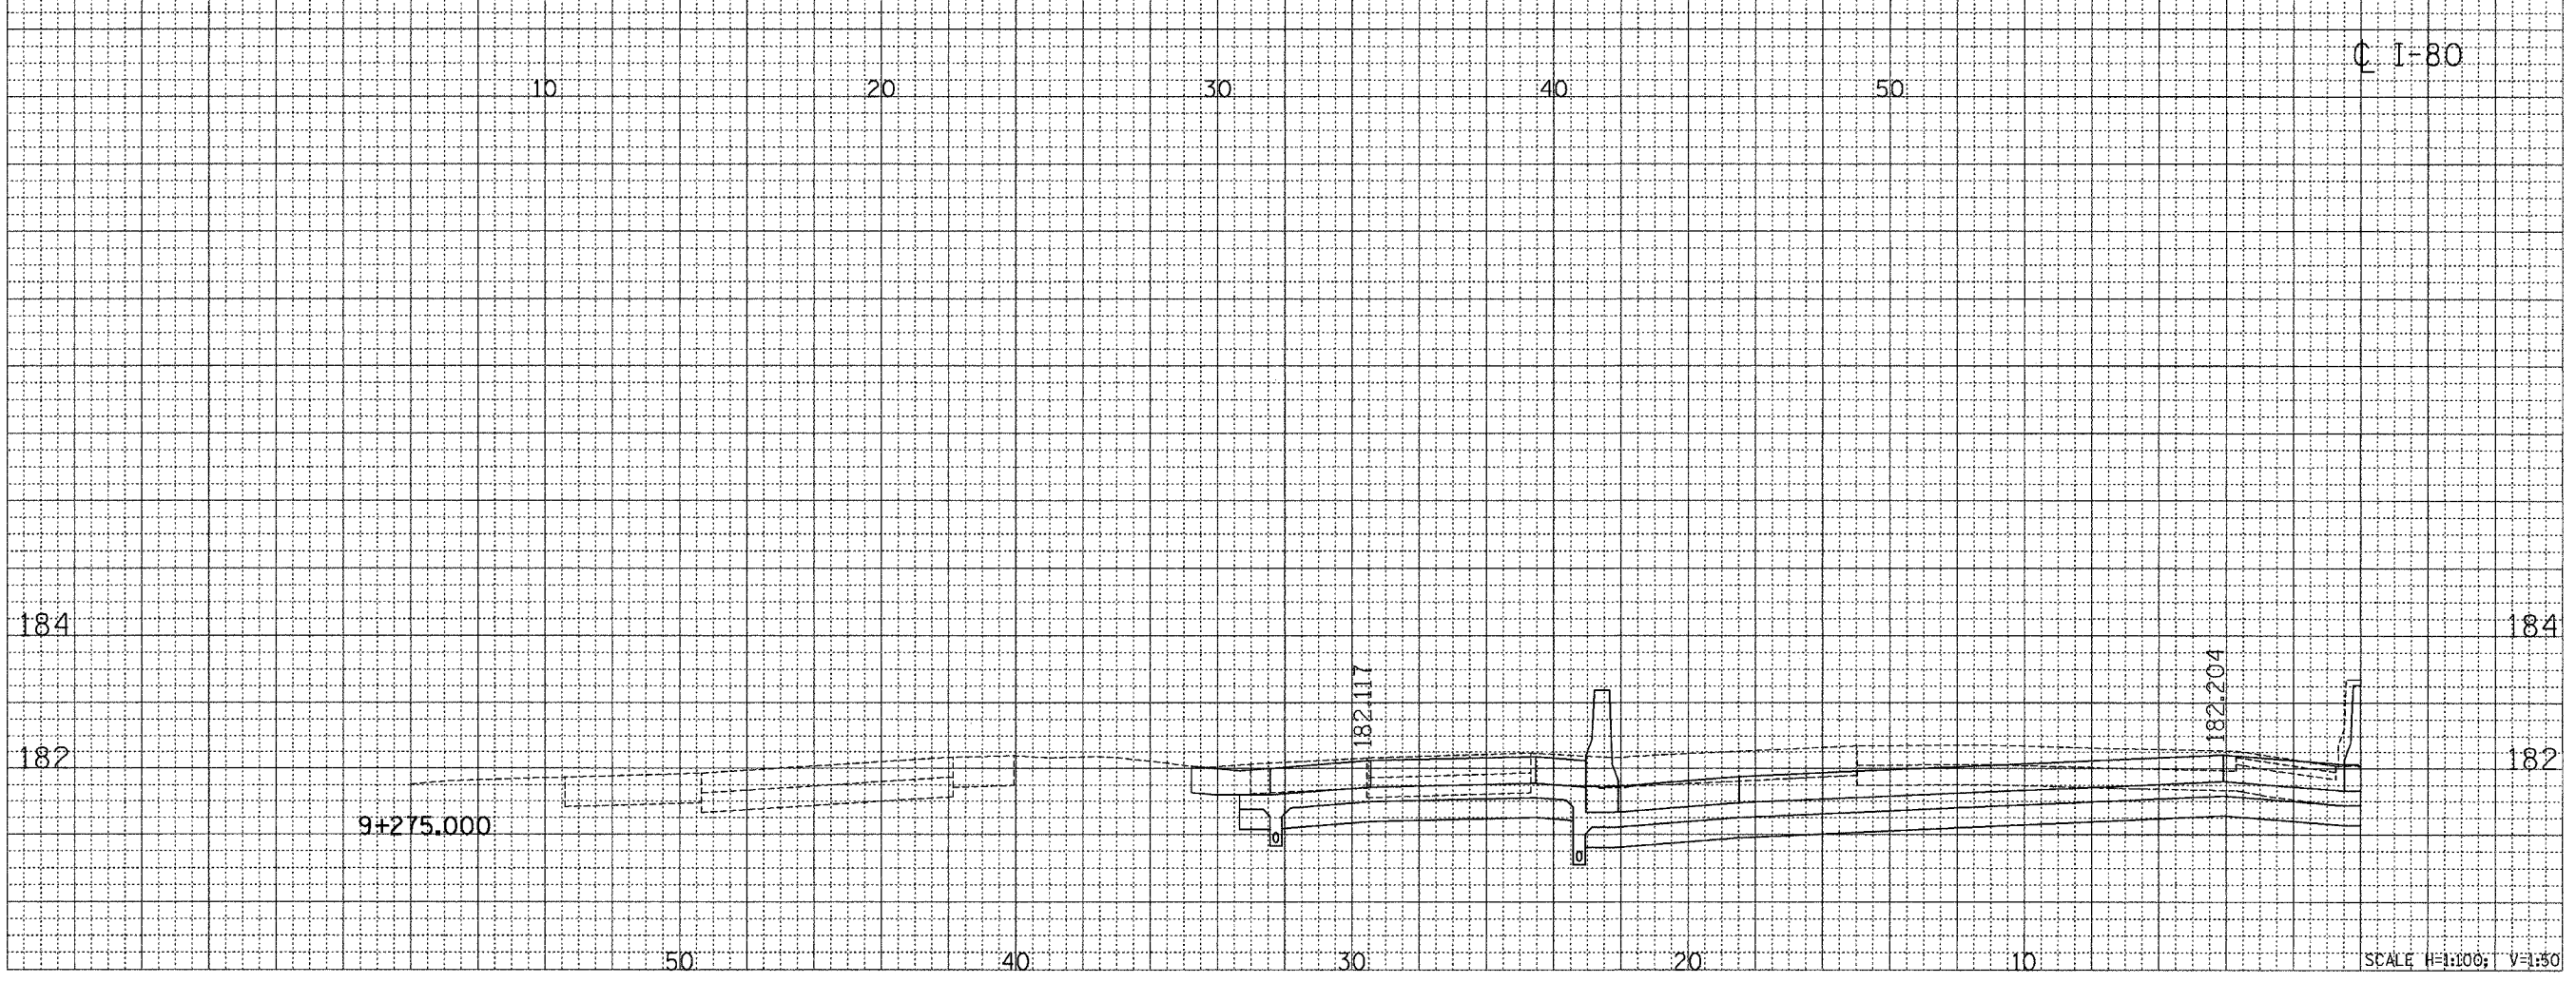

CROSS SECTION - I-80/94/US 6

...:\bentley\us\62114.rvt: 05/12/2005 07:09:30 AM