




F.A.P. RTE.	SECTION	COUNTY	TOTAL SHEETS	SHEET NO.
343	2005-0058R	COOK/DUPAGE	14	4
STA. _____		TO STA. _____		
FED. ROAD DIST. NO. - ILLINOIS FED. AID PROJECT				

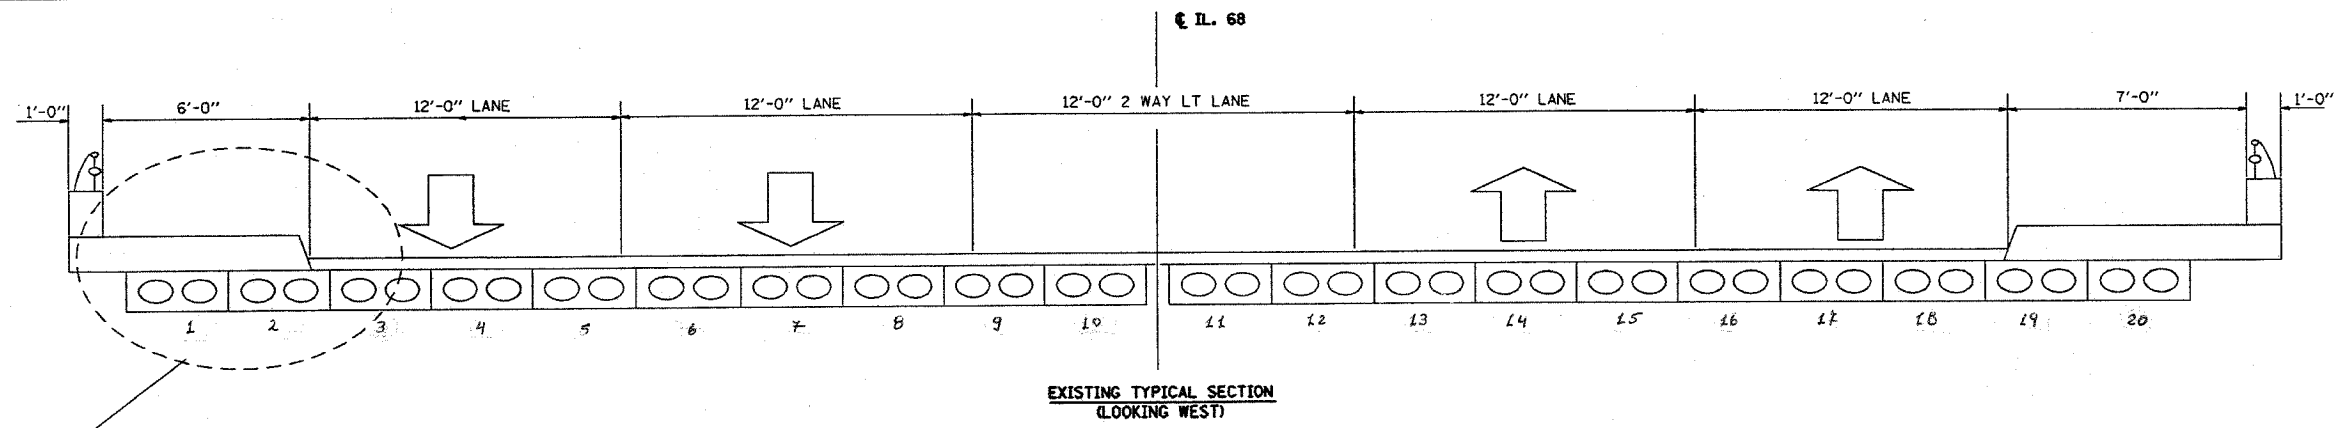


SEE DETAIL A

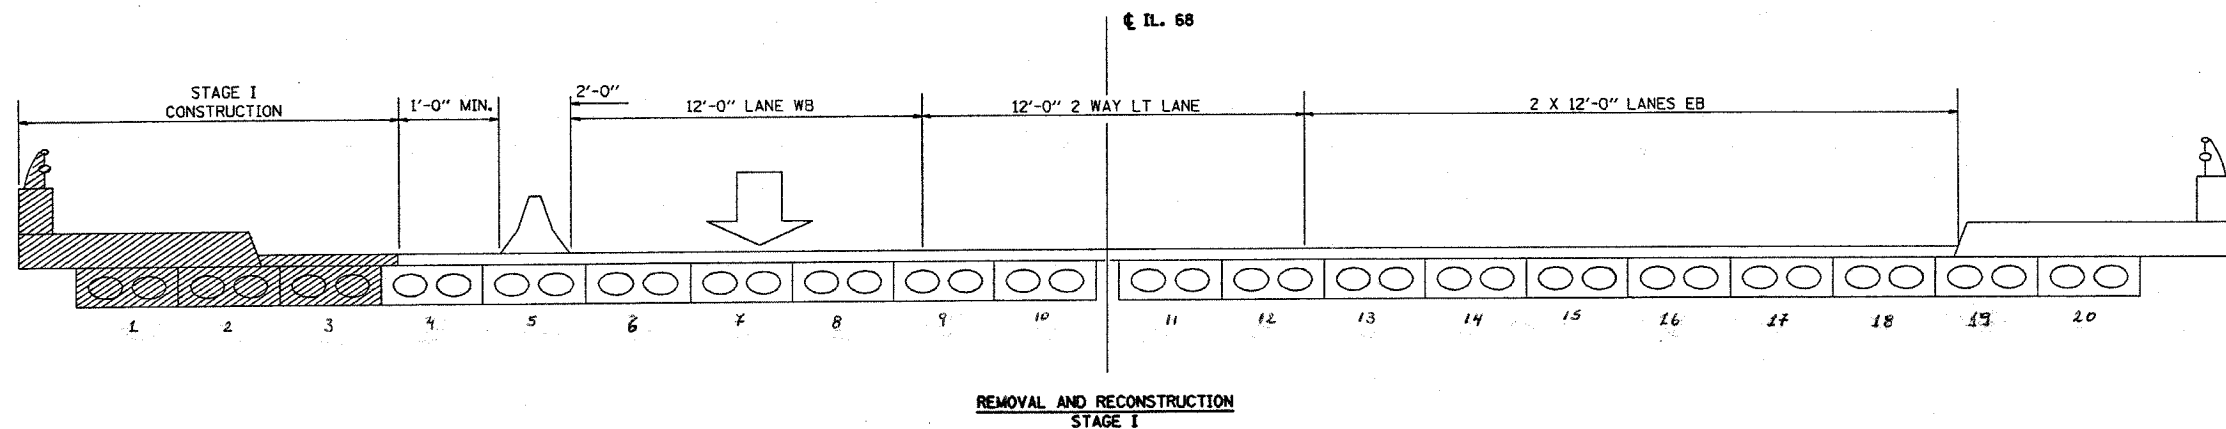

REMOVAL AND RECONSTRUCTION STAGE I

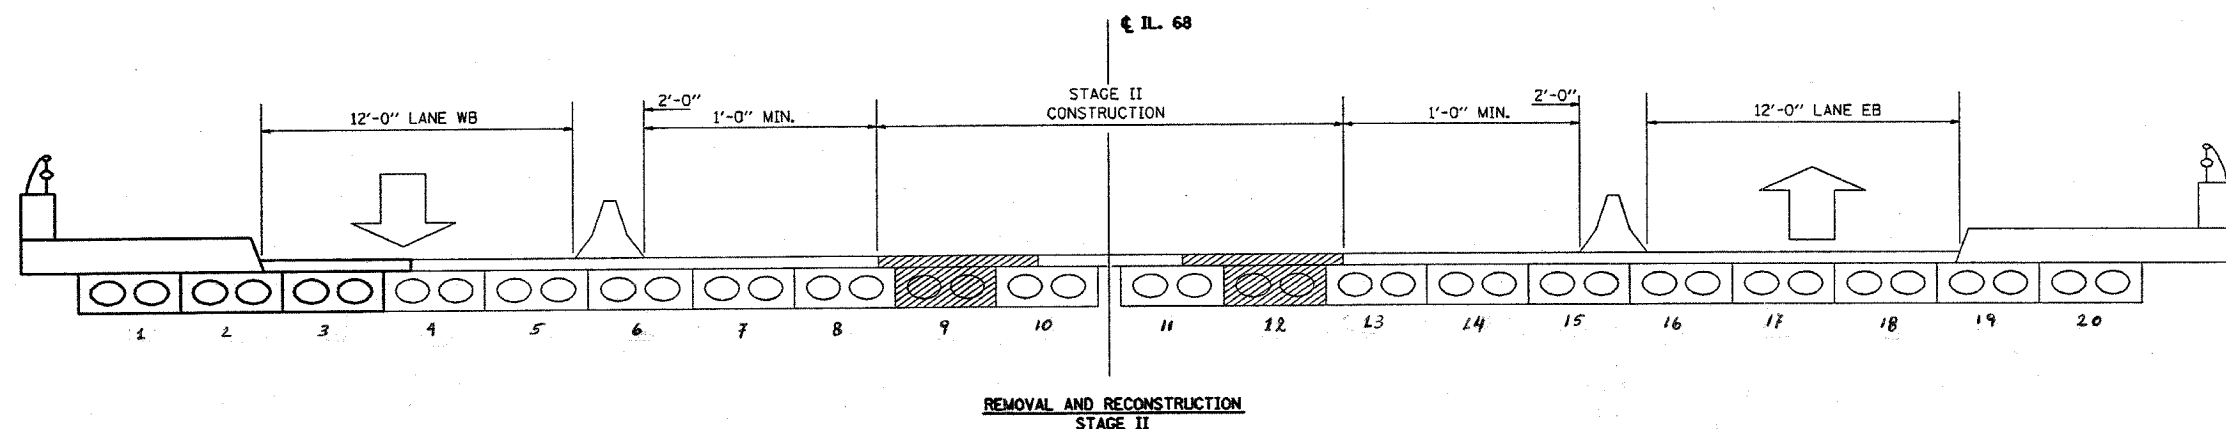

REMOVAL AND RECONSTRUCTION STAGE II

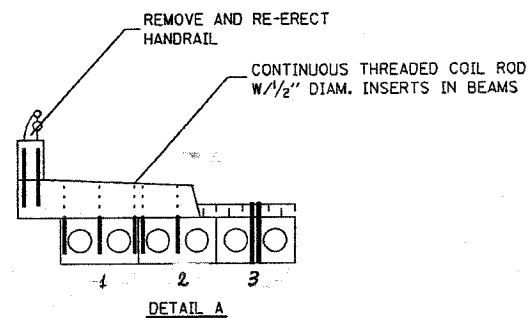

DETAIL A

PLOT DATE = 3/23/2006
 FILE NAME = s:\projects\111700aa\111700aa.dwg
 PLOT SCALE = 1/8" = 1'-0"
 REFERENCE = SHEET

REVISIONS	
NAME	DATE

ILLINOIS DEPARTMENT OF TRANSPORTATION

STAGING LAYOUT
LOCATION 1
SN: 016-0525

SCALE: VERT. _____
HORIZ. _____

DATE _____ DRAWN BY _____
CHECKED BY _____