

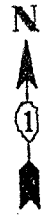


ROUTE VARIOUS	SECTION 2005-022LS	COUNTY VARIOUS	TOTAL SHEETS 22	SHEET NUMBER 18
------------------	-----------------------	-------------------	--------------------	--------------------

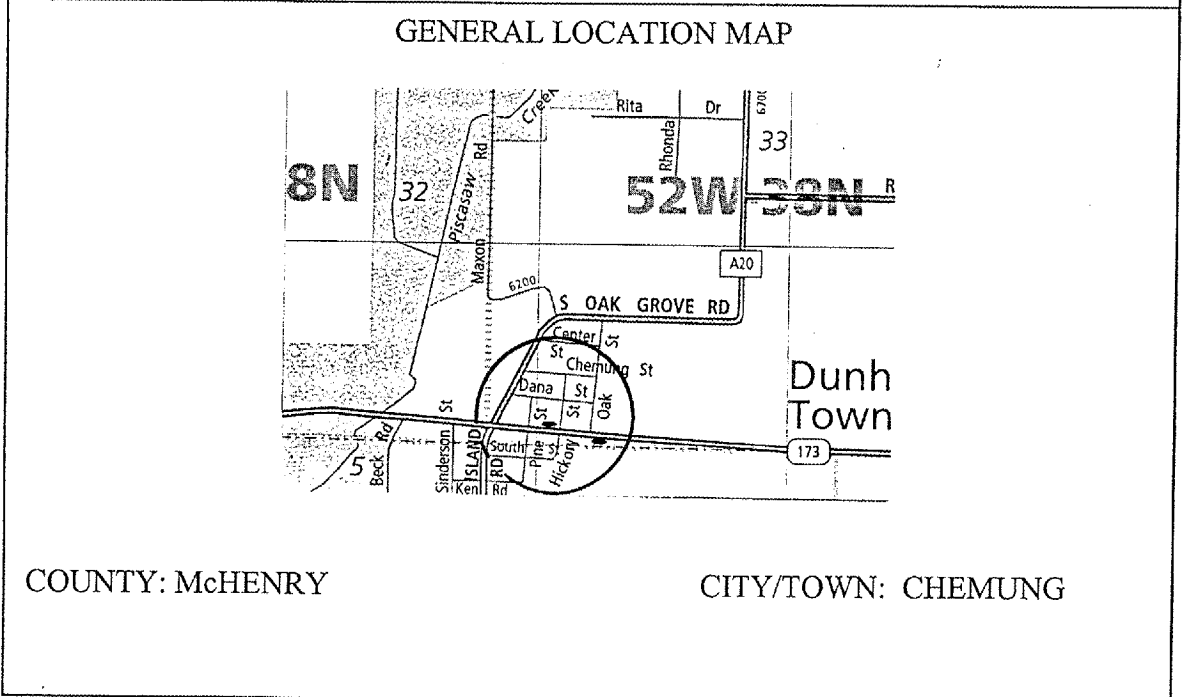

CONTRACT 62951

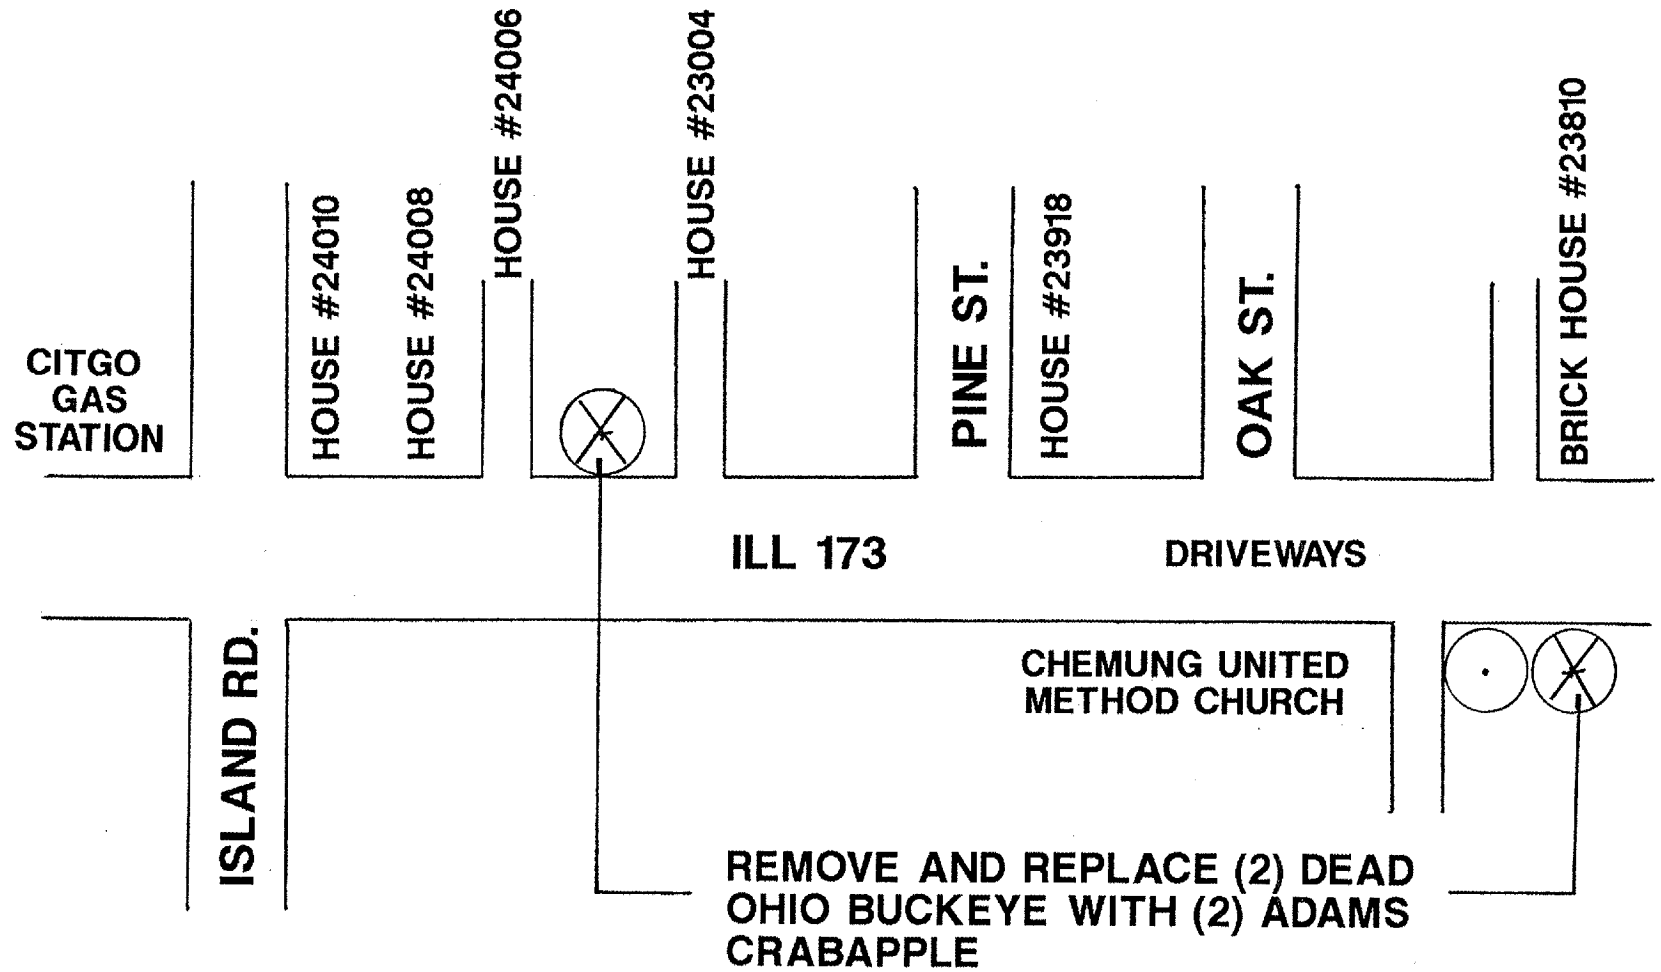

SCHEDULE OF LANDSCAPE ITEMS

DESCRIPTION	QTY/UNIT
MALUS 'ADAMS' (ADAMS CRABAPPLE)	2 EACH

NOT DRAWN TO SCALE

ILLINOIS DEPARTMENT OF TRANSPORTATION
LANDSCAPE REPAIR LOCATION AND LAYOUT PLAN