
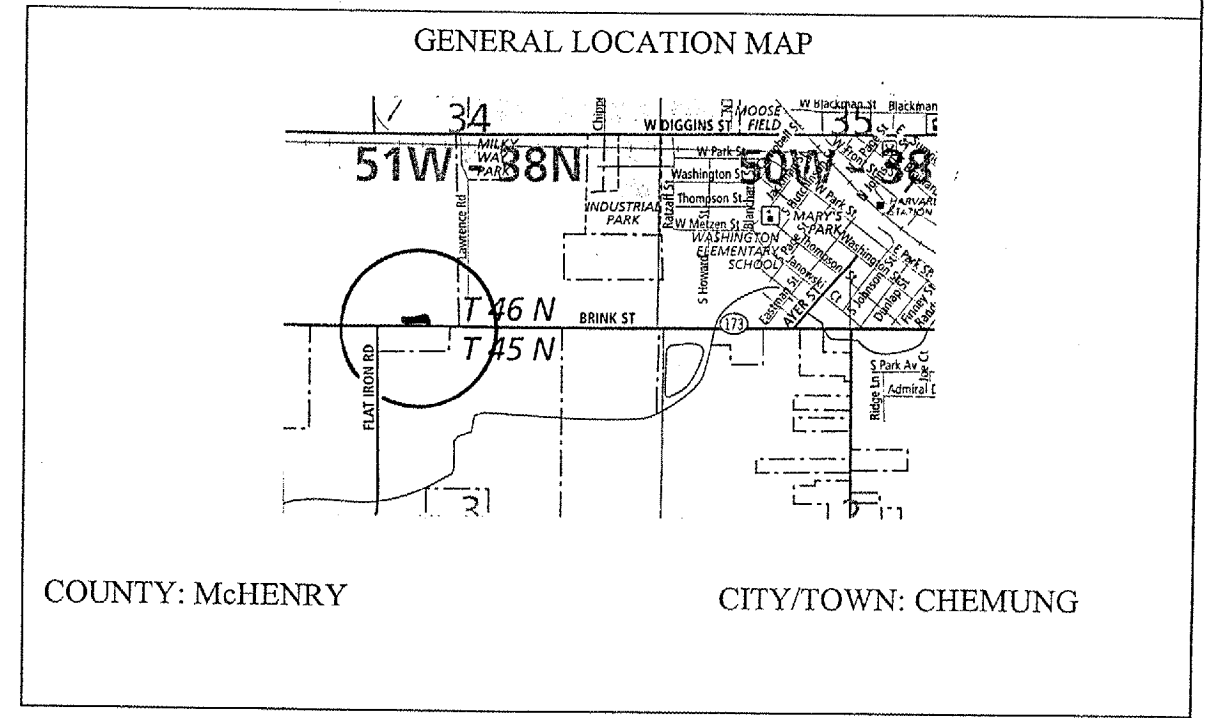


| | | | | |
|------------------|-----------------------|-------------------|-----------------------|-----------------------|
| ROUTE VARIOUS | SECTION 2005-022LS | COUNTY VARIOUS | TOTAL SHEETS 22 | SHEET NUMBER 19 |
|------------------|-----------------------|-------------------|-----------------------|-----------------------|

CONTRACT 62951

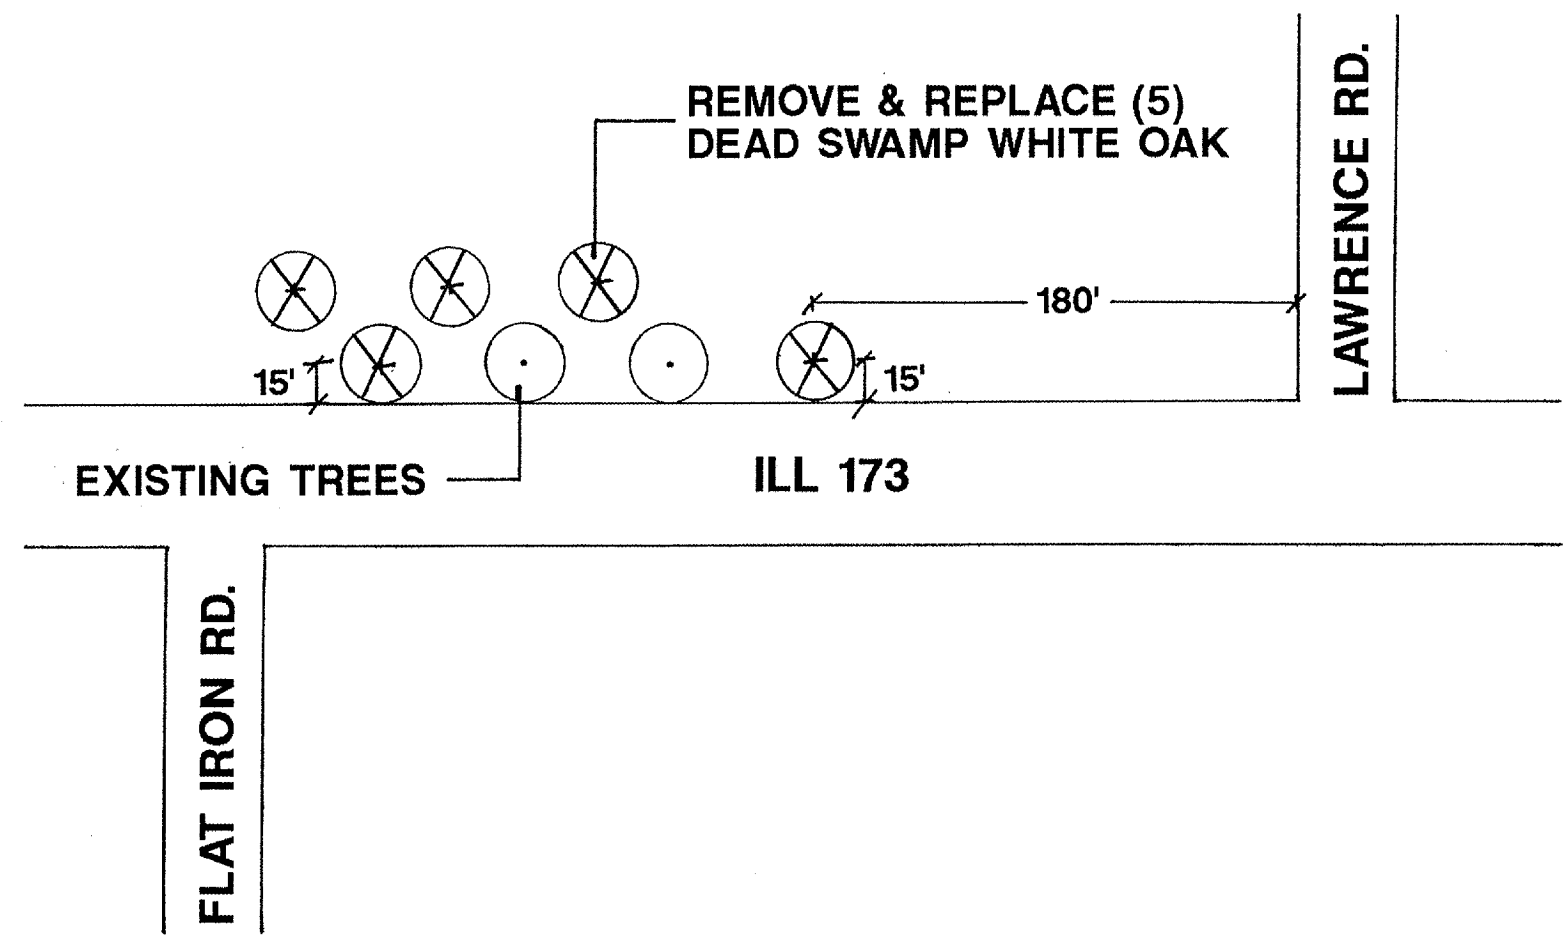

SCHEDULE OF LANDSCAPE ITEMS

| DESCRIPTION | QTY/UNIT |
|--------------------------------------|----------|
| QUERCUS BICOLOR (SWAMP WHITE OAK) | 5 EACH |

NOT DRAWN TO SCALE

ILLINOIS DEPARTMENT OF TRANSPORTATION
LANDSCAPE REPAIR LOCATION AND
LAYOUT PLAN