
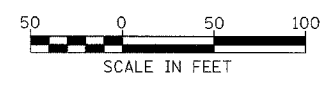
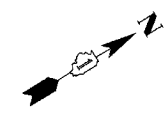
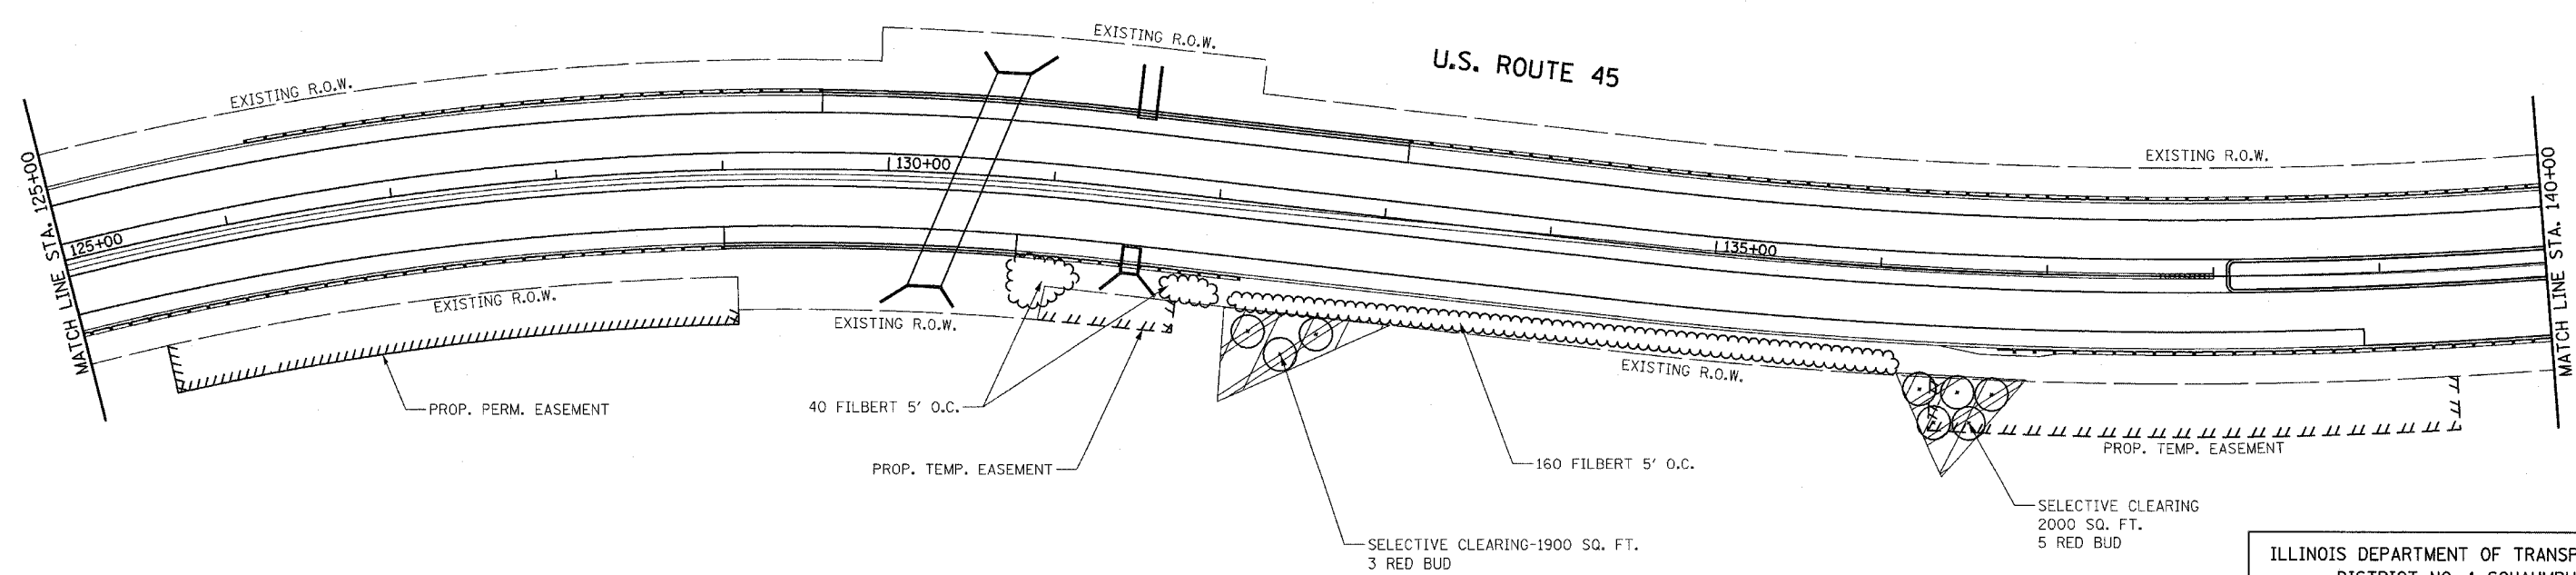


FED. AID DIST. NO. 1	SECTION	COUNTY	TOTAL SHEETS	SHEET NO.
	330 (102 & 102X) LS	COOK	14	5
	STA. 115+00	TO STA. 140+00		
FED. AID PROJECT				

D-91-227-05

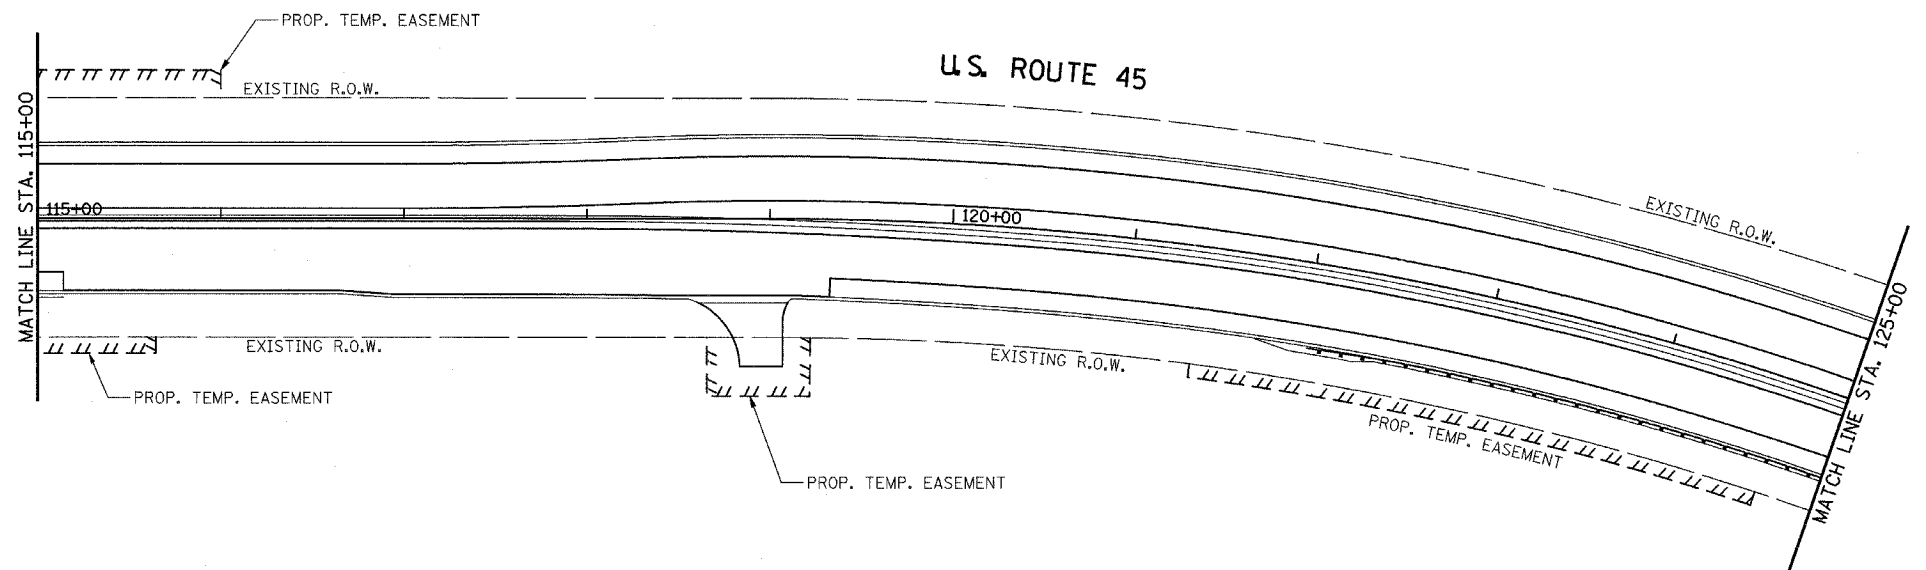

ILLINOIS DEPARTMENT OF TRANSPORTATION
DISTRICT NO. 1 SCHAUMBURG
LANDSCAPING PLAN
U.S. ROUTE 45
SCALE AS SHOWN
DATE OCT 25, 2005
DRAWN BY BSB
CHECKED BY CES