
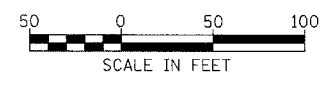


F&P NO.	SECTION	COUNTY	TOTAL SHEETS	SHEET NO.
330	102 & 102X1 LS	COOK	14	8
STA.	195+00	TO STA.	210+00	
FED. ROAD DIST. NO. 1	SLURRIES	FED. AID PROJECT		

D-91-227-05

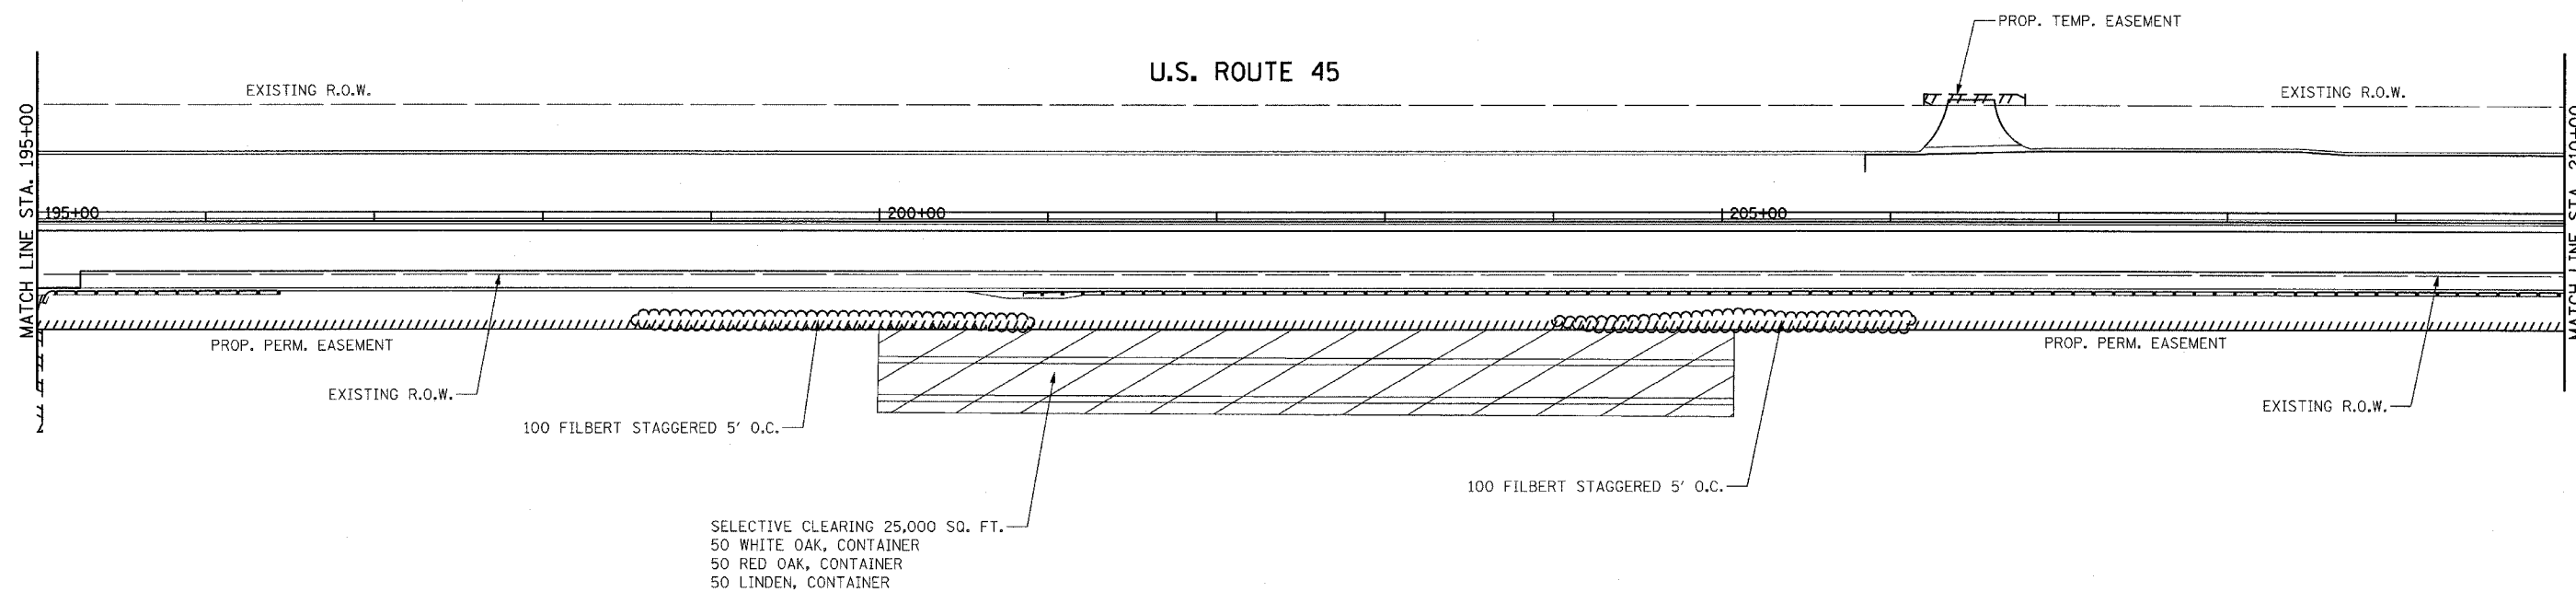

ILLINOIS DEPARTMENT OF TRANSPORTATION
DISTRICT NO. 1 SCHAUMBURG

LANDSCAPING PLAN
U.S. ROUTE 45

SCALE AS SHOWN
DATE OCT 25, 2005

DRAWN BY BSB
CHECKED BY CES