



F.A.P. RTE.	SECTION	COUNTY	TOTAL SHEETS	SHEET NO.
301		STEPHENSON	290	8
STA.	TO STA.			
FED. ROAD DIST. NO. 2 ILLINOIS FED. AID PROJECT				

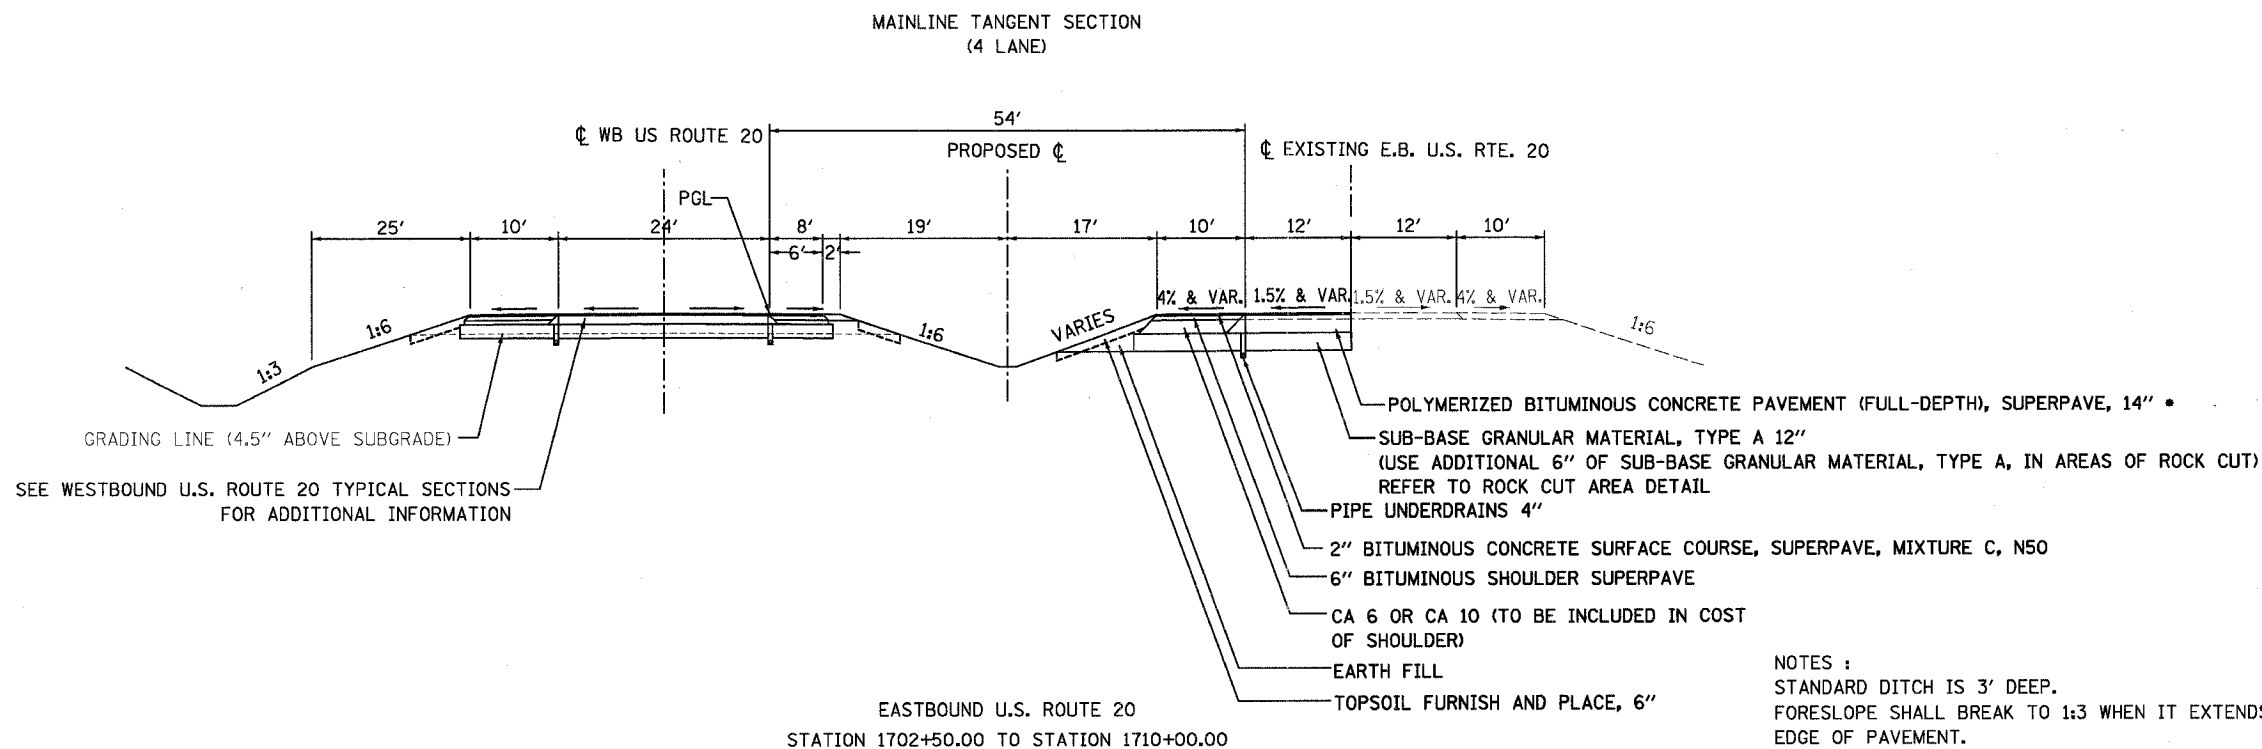

SEE WESTBOUND U.S. ROUTE 20 TYPICAL SECTIONS FOR ADDITIONAL INFORMATION

NOTES :
 STANDARD DITCH IS 3' DEEP.
 FORESLOPE SHALL BREAK TO 1:3 WHEN IT EXTENDS MORE THAN 35' FROM PROPOSED EDGE OF PAVEMENT.
 SEE CROSS SECTIONS FOR AREAS TO FURNISH AND PLACE TOPSOIL, 6"
 BITUMINOUS CONCRETE SURFACE APPLICATION RATE = 112 LB/SY/IN. FOR TYPE C MIXES
 112 LB/SY/IN FOR TYPE D MIXES

SHOULDER NOTE :
 RUMBLE STRIPS SHALL BE PLACED ON ALL BITUMINOUS SHOULDERS 6' WIDE AND GREATER.

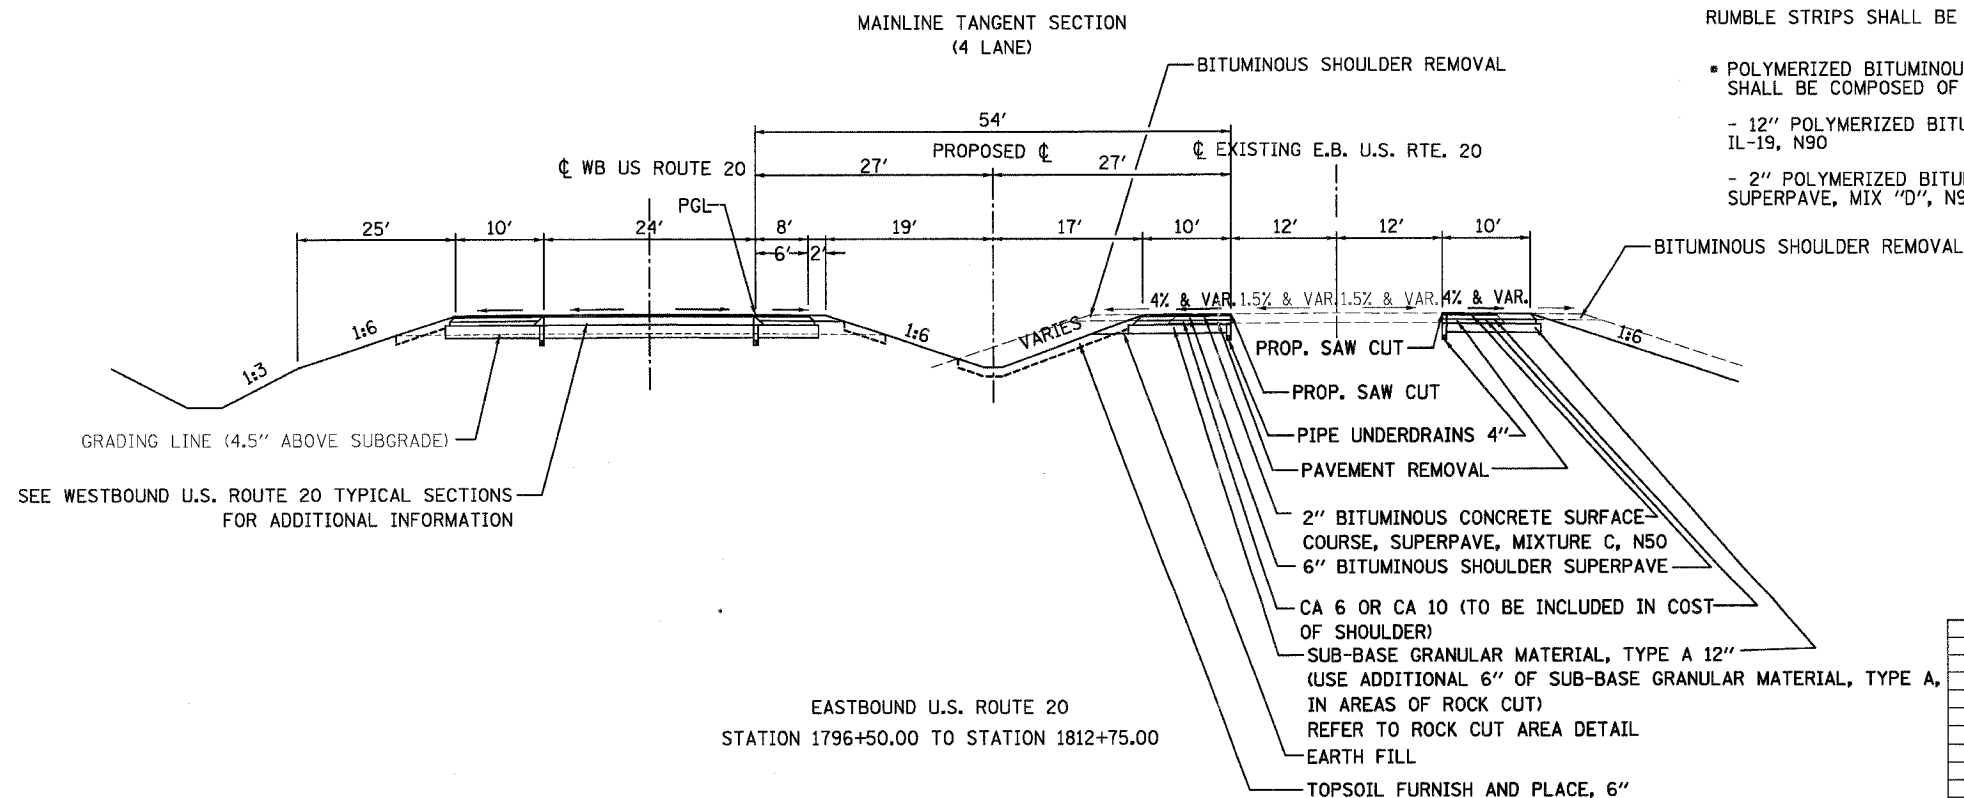

SEE WESTBOUND U.S. ROUTE 20 TYPICAL SECTIONS FOR ADDITIONAL INFORMATION

• POLYMERIZED BITUMINOUS CONCRETE PAVEMENT (FULL-DEPTH), SUPERPAVE, 14"
 SHALL BE COMPOSED OF THE FOLLOWING TWO MIXES:
 - 12" POLYMERIZED BITUMINOUS CONCRETE BINDER COURSE, SUPERPAVE, IL-19, N90
 - 2" POLYMERIZED BITUMINOUS CONCRETE SURFACE COURSE, SUPERPAVE, MIX "D", N90

REVISIONS	
NAME	DATE

ILLINOIS DEPARTMENT OF TRANSPORTATION
 DISTRICT NO.2 DIXON

U.S. ROUTE 20
 PAVING TYPICAL SECTIONS

SCALE: VERT. N.T.S.
 HORIZ. N.T.S.
 DATE 7/15/05

DRAWN BY JUS
 CHECKED BY JLC