
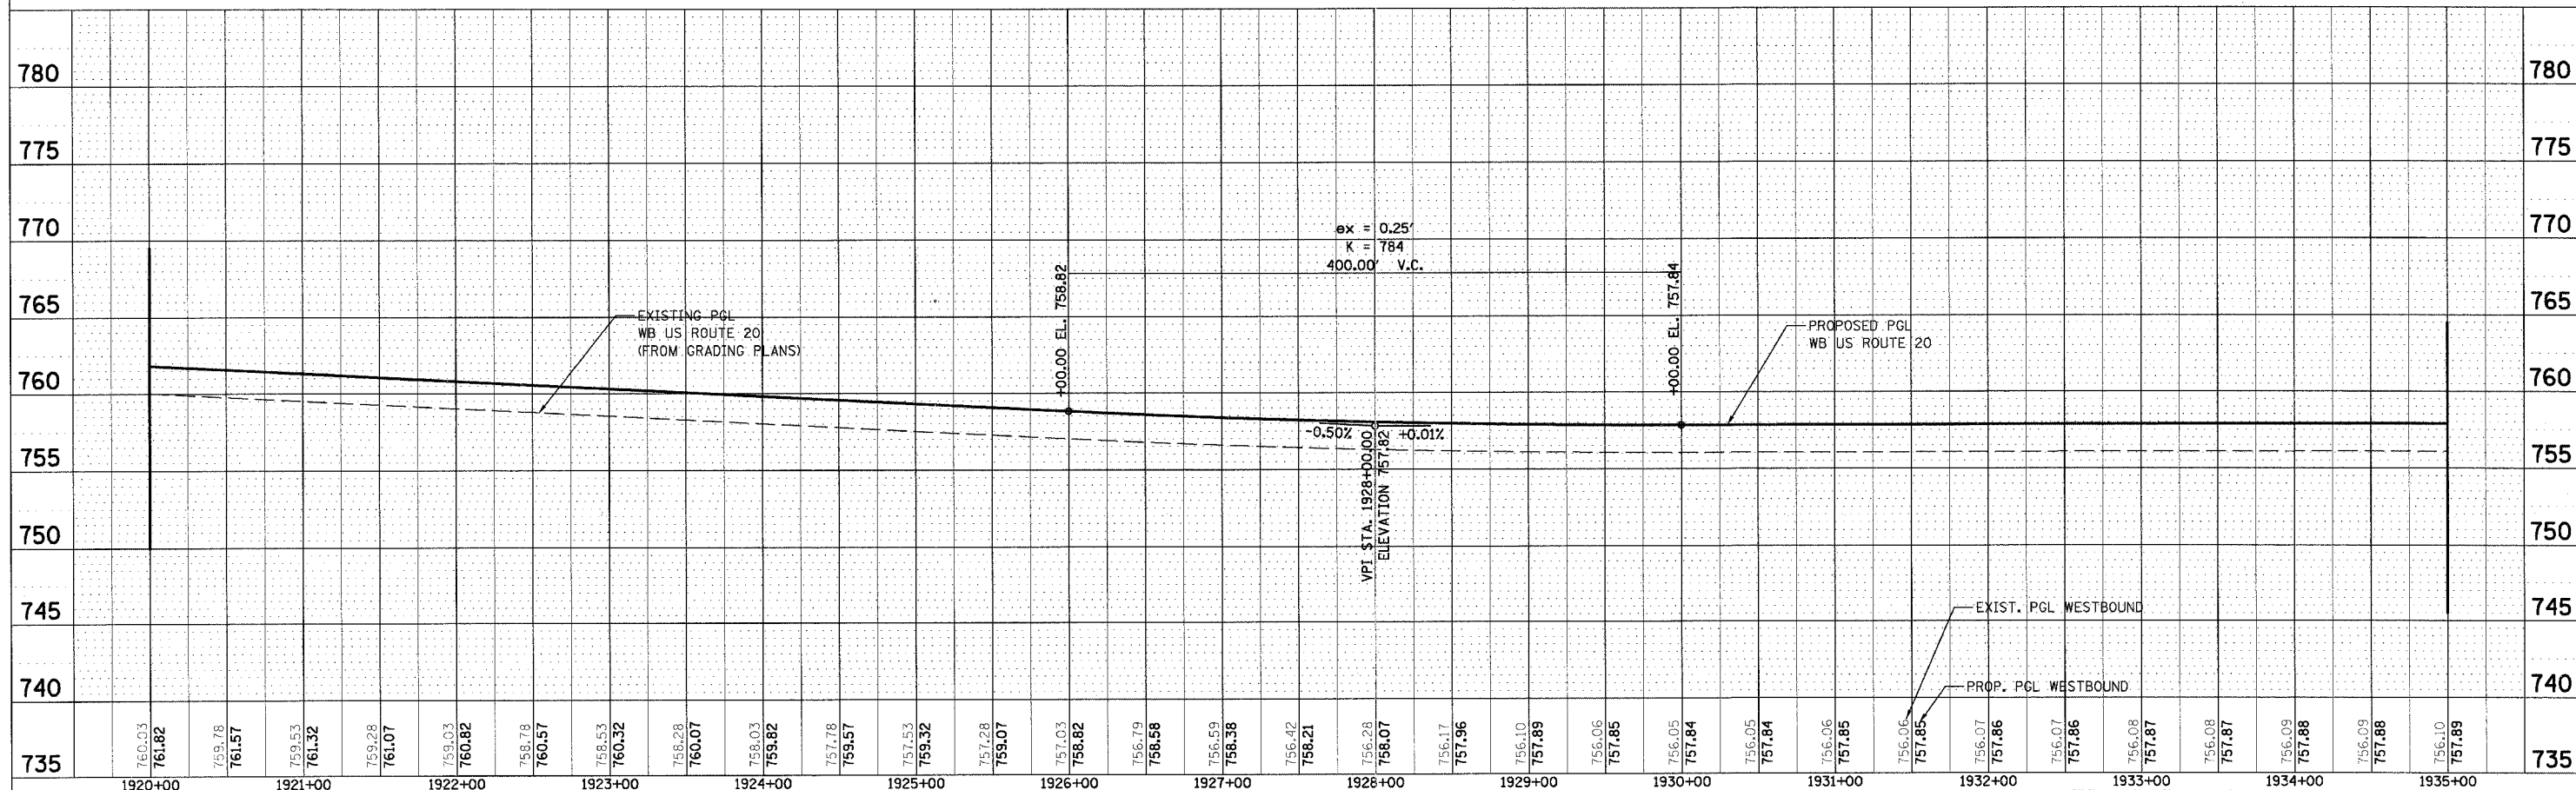
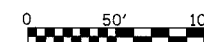
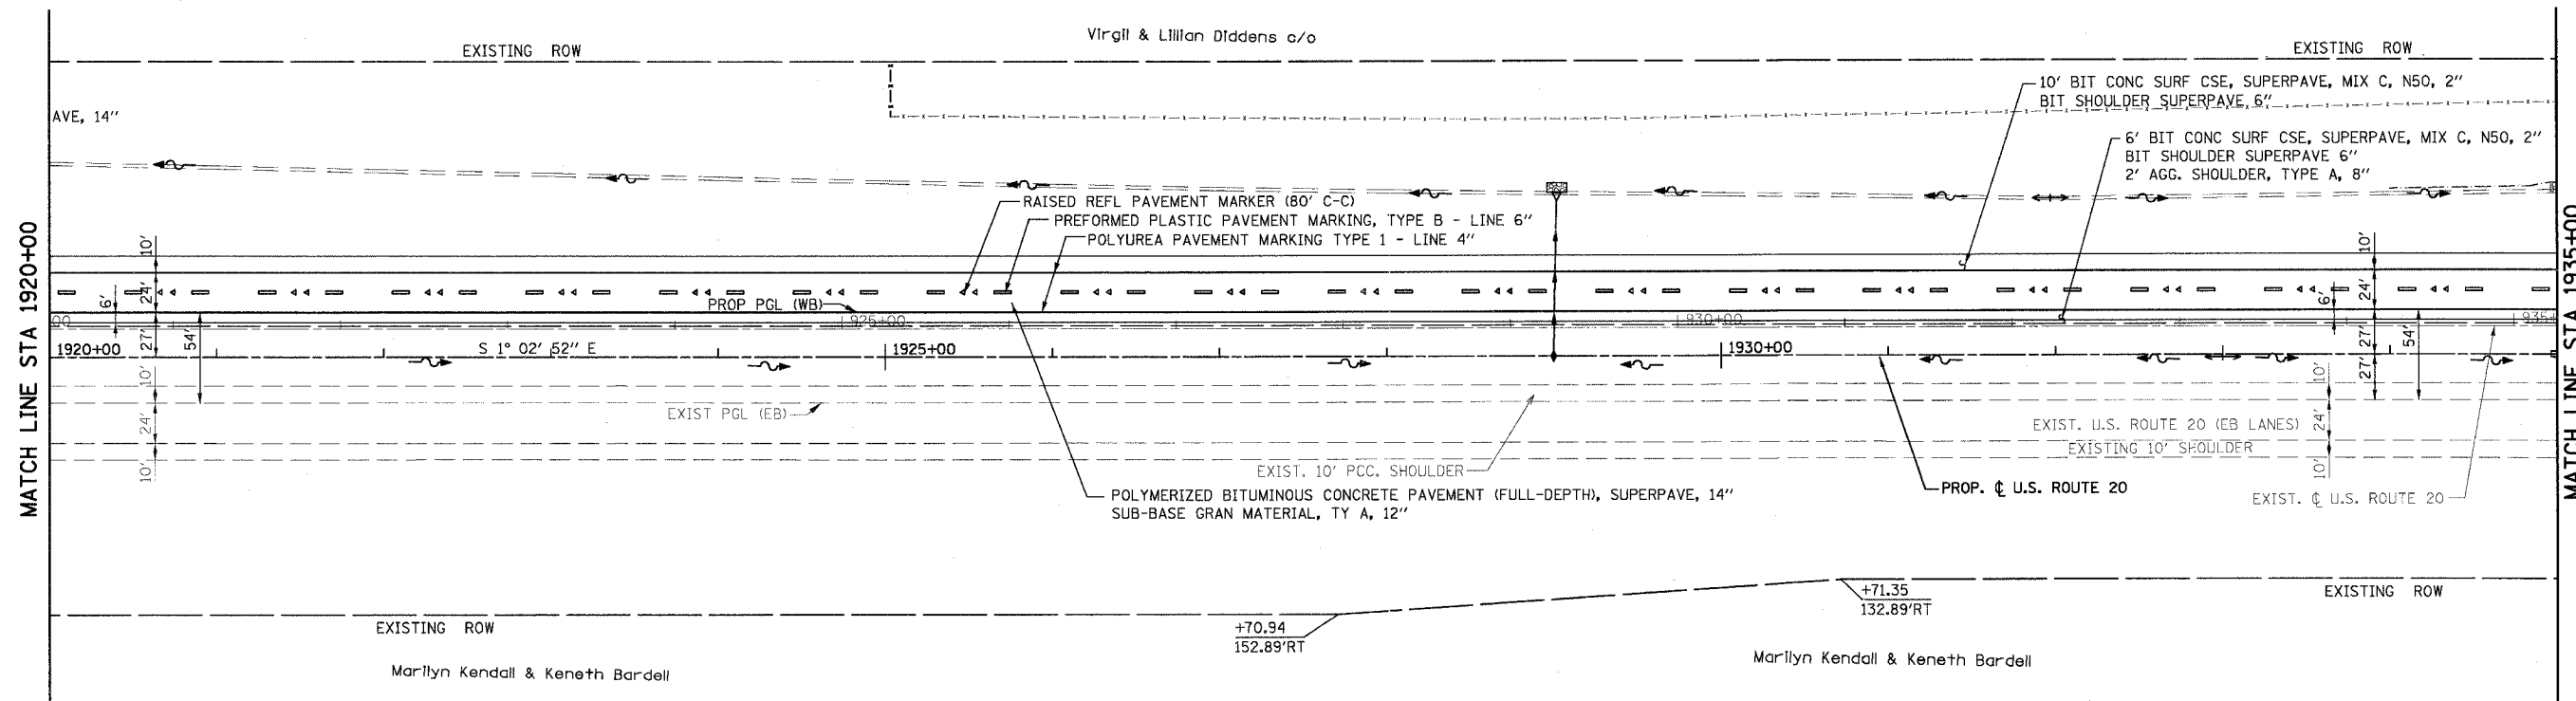


CONTRACT NO. 64577				
F.A.P. RTE.	SECTION	COUNTY	TOTAL SHEETS	SHEET NO.
301	*	STEPHENSON	290	69
STA. 1920+00 TO STA. 1935+00				
FED. ROAD DIST. NO. 2 ILLINOIS FED. AID PROJECT				
• 177-(3, 4, 4-1)-1				

 

US ROUTE 20 PLAN & PROFILE
STA 1920+00 TO STA 1935+00

PLAN	STARTED	BY	DATE
NOTE BOOK	ALIGNMENT CHECKED		
NO.	PAID FILE NAME		

PROFILE	STARTED	BY	DATE
NOTE BOOK	GRADES CHECKED		
NO.	PAID FILE NAME		