



F.A.P. RTE.	SECTION	COUNTY	TOTAL SHEETS	SHEET NO.
301		STEPHENSON	290	76
STA. 415+00	TO STA. 430+00			
FED. ROAD DIST. NO. 2 ILLINOIS FED. AID PROJECT				

PLAN	DATE	BY
SURVEYED		
ALIGNED		
CHECKED		
NO. OF WAY CHECKED		
NO.		

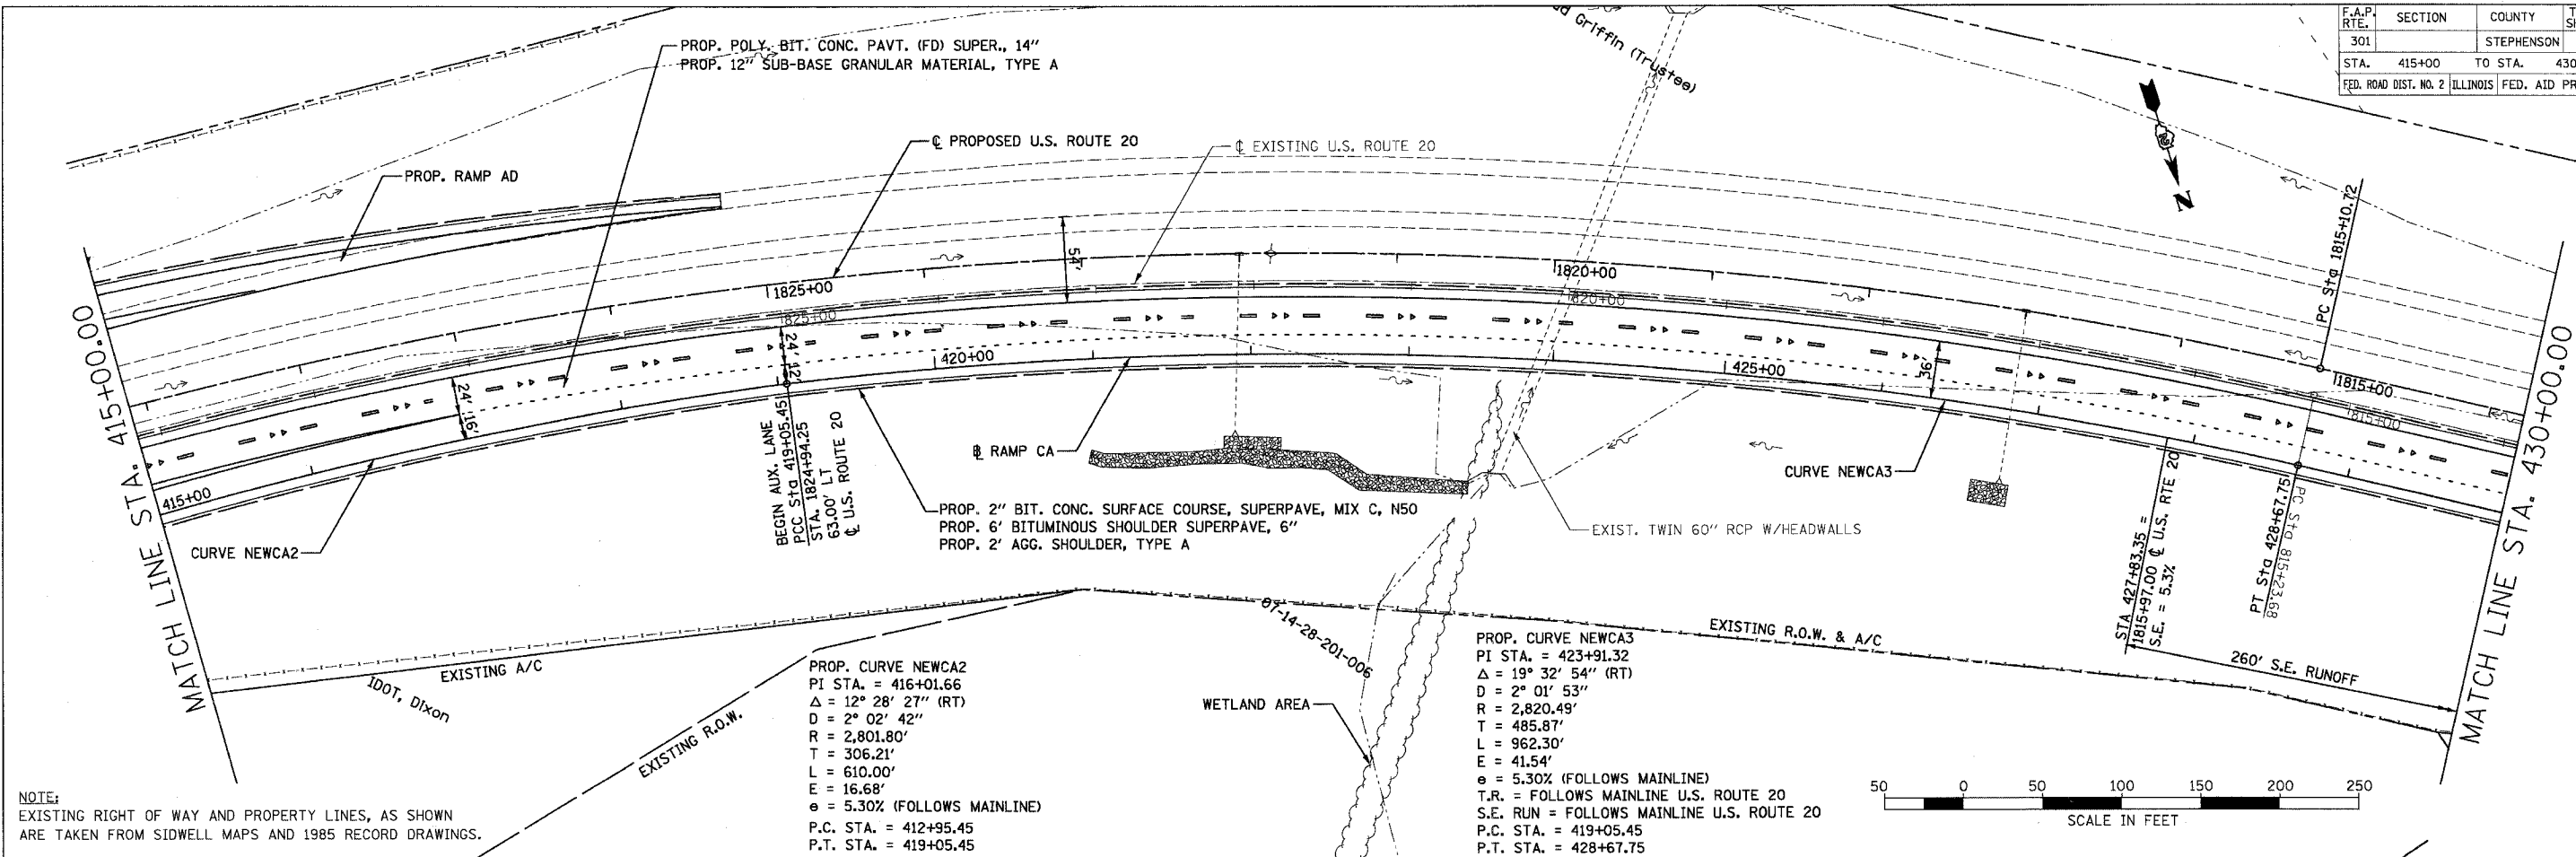

NOTE:
EXISTING RIGHT OF WAY AND PROPERTY LINES, AS SHOWN
ARE TAKEN FROM SIDWELL MAPS AND 1985 RECORD DRAWINGS.

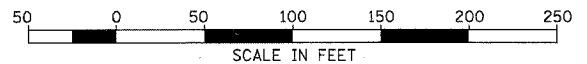

PROFILE	DATE	BY
SURVEYED		
GRADES CHECKED		
NO. NOTED		
STRUCTURE NOTATIONS CHECKED		
NO.		

