
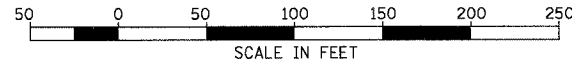


F.A.P. RTE.	SECTION	COUNTY	TOTAL SHEETS	SHEET NO.
301		STEPHENSON	290	77
STA. 430+00 TO STA. 439+55.56		FED. ROAD DIST. NO. 2 ILLINOIS FED. AID PROJECT		

PLAN	SURVEYED	BY	DATE
	ALIGNED		
	CHECKED		
	NO.		

PROF. ILE	SURVEYED	BY	DATE
	GRADES		
	CHECKED		
	NO.		

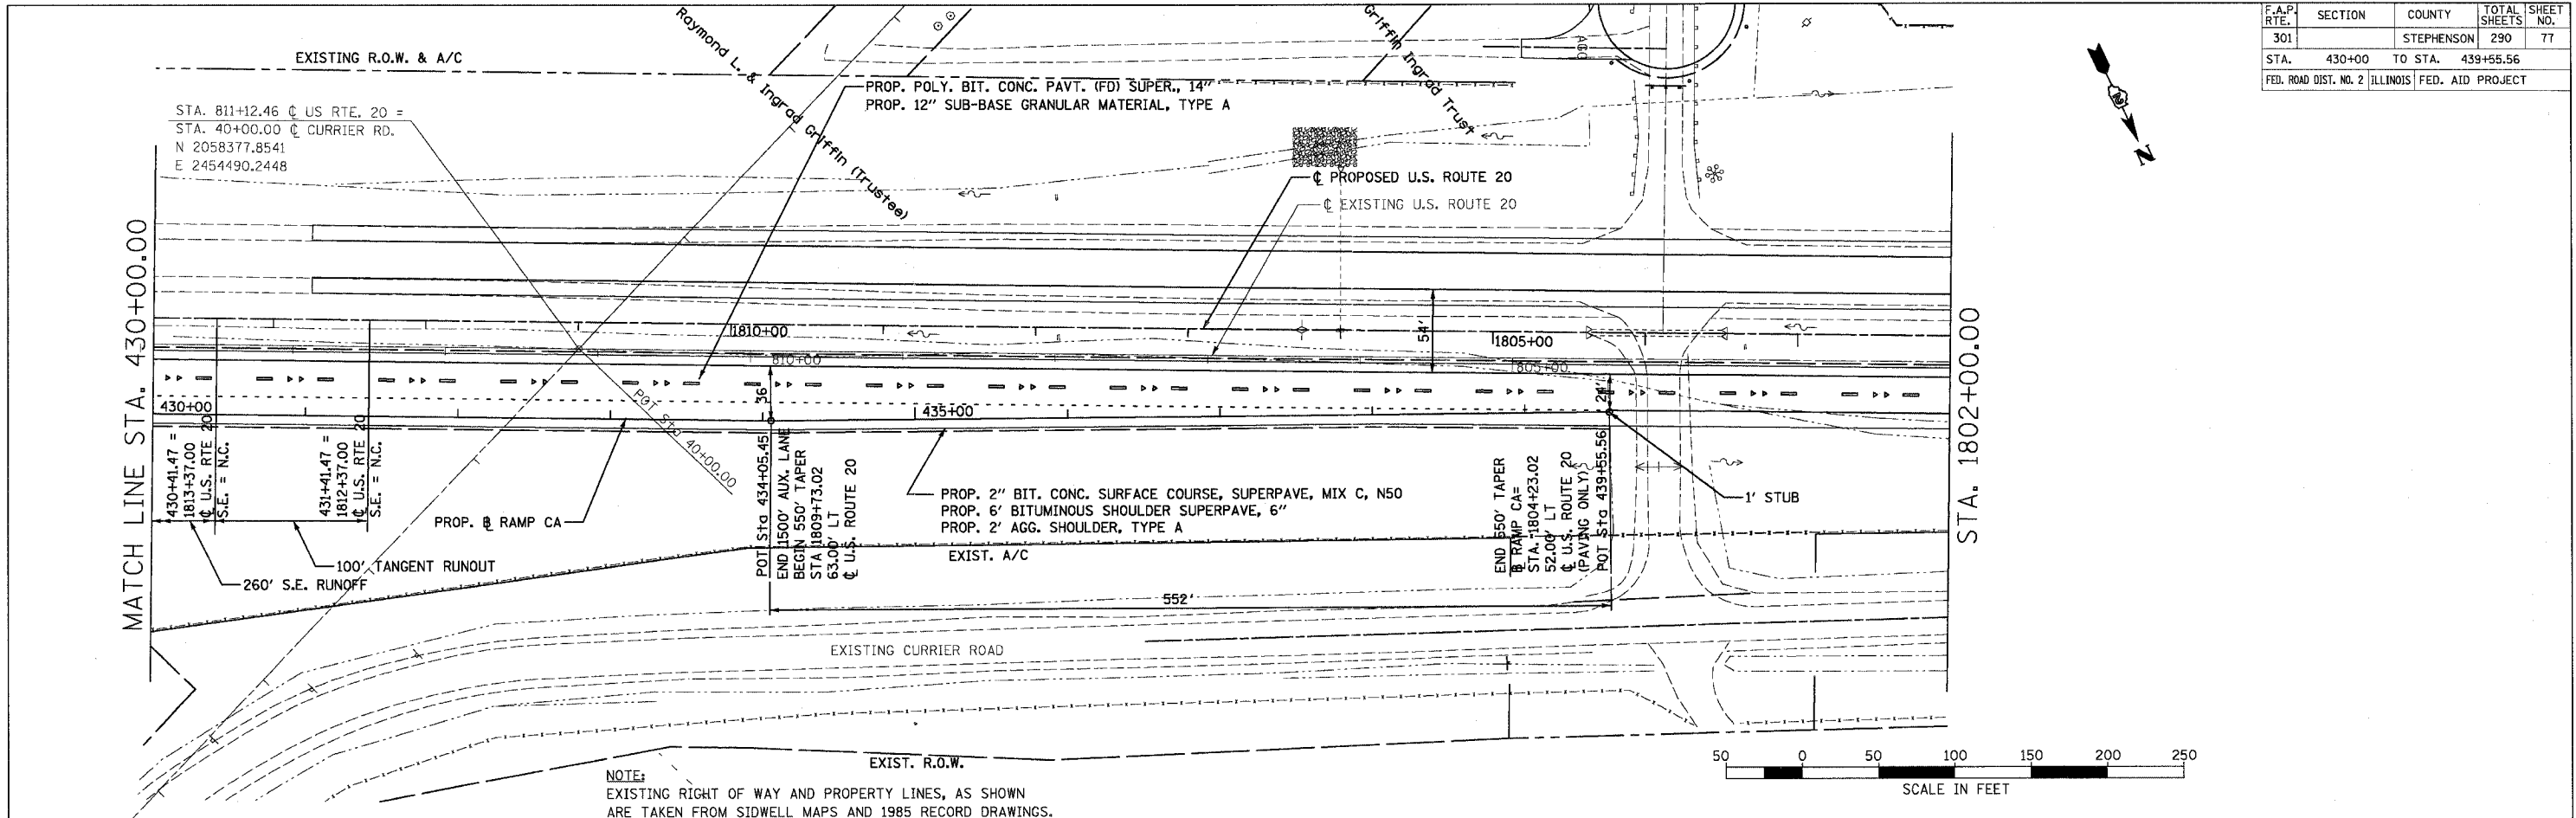

NOTE:
EXISTING RIGHT OF WAY AND PROPERTY LINES, AS SHOWN
ARE TAKEN FROM SIDWELL MAPS AND 1985 RECORD DRAWINGS.

