



CONTRACT NO. 64577				
F.A.P. RTE.	SECTION	COUNTY	TOTAL SHEETS	SHEET NO.
301		STEPHENSON	290	82
STA.	TO STA.			
FED. ROAD DIST. NO. 2 ILLINOIS FED. AID PROJECT				

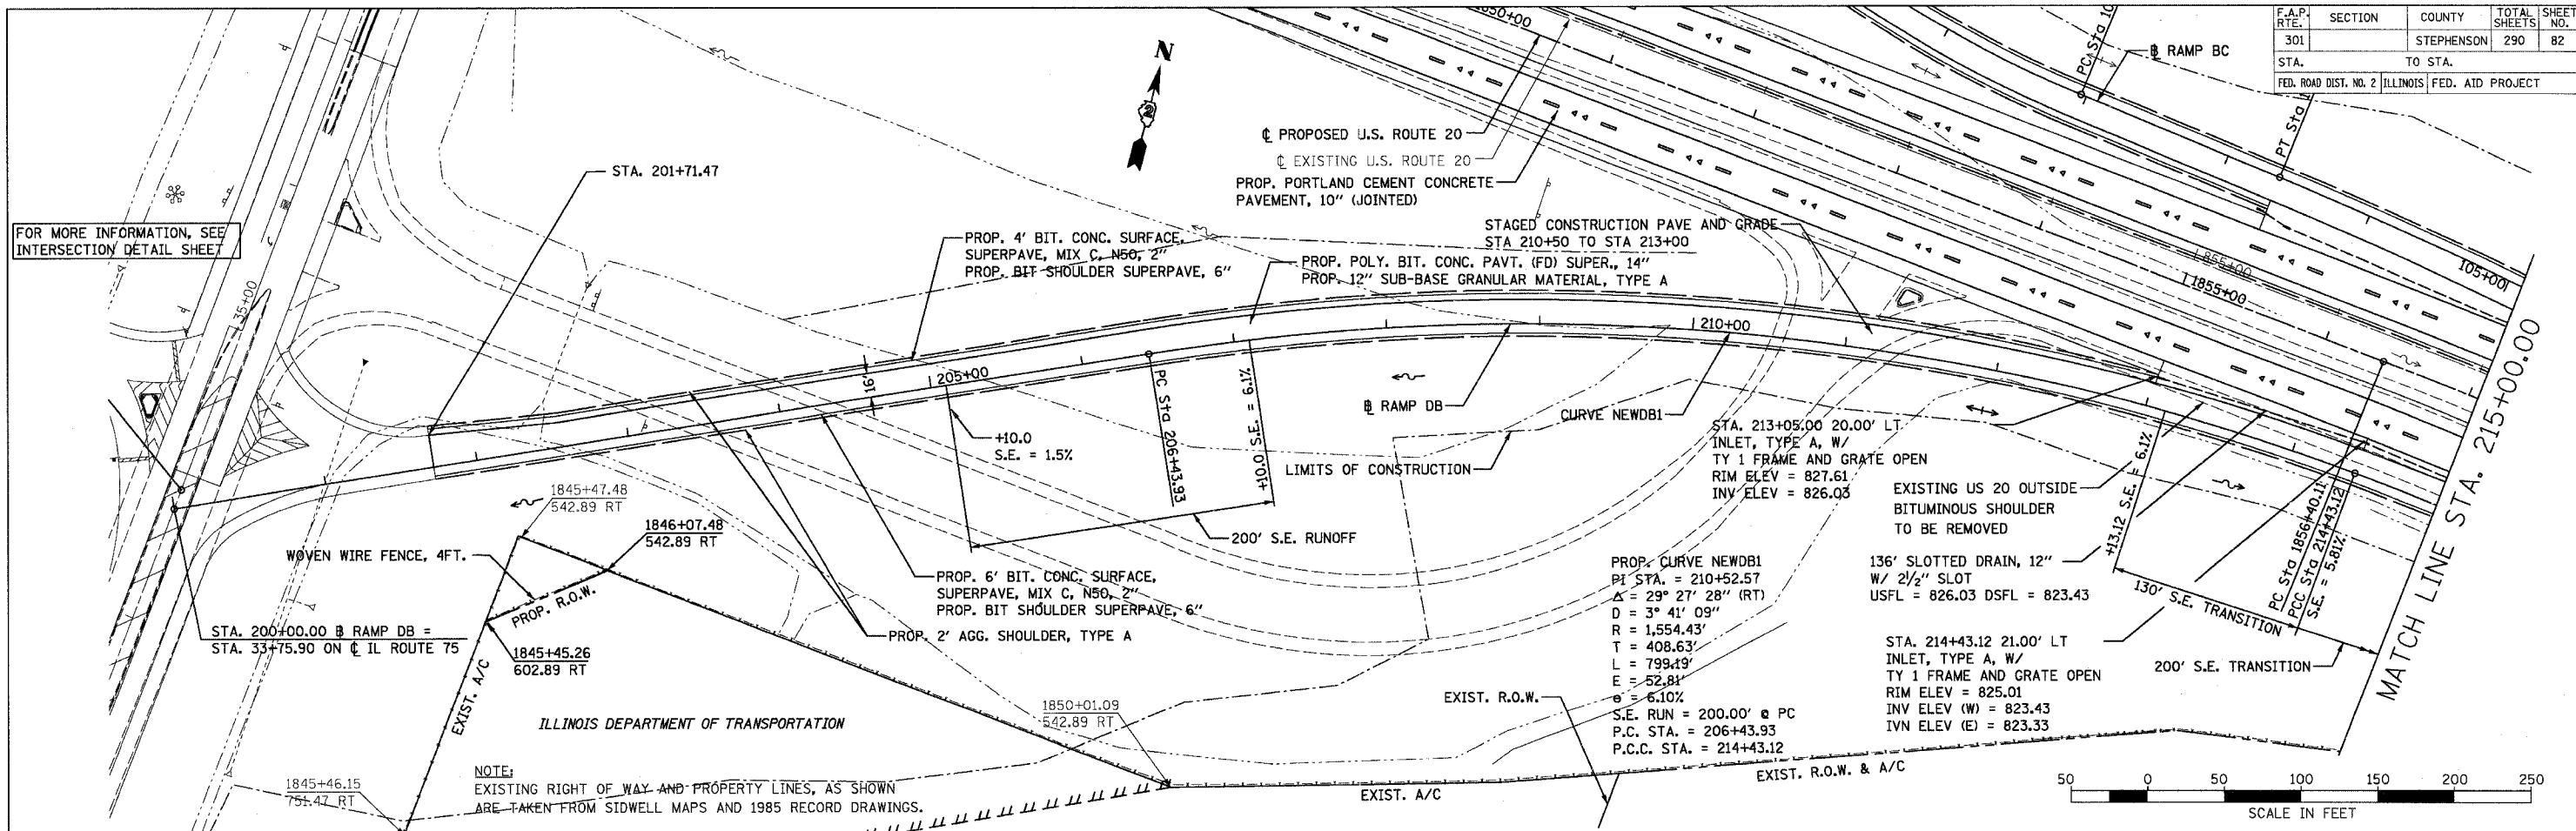

PLAN	DATE	BY
REVISION		
NO.		
DATE		
BY		
NO.		
DATE		
BY		
NO.		

PROFILE	DATE	BY
REVISION		
NO.		
DATE		
BY		
NO.		

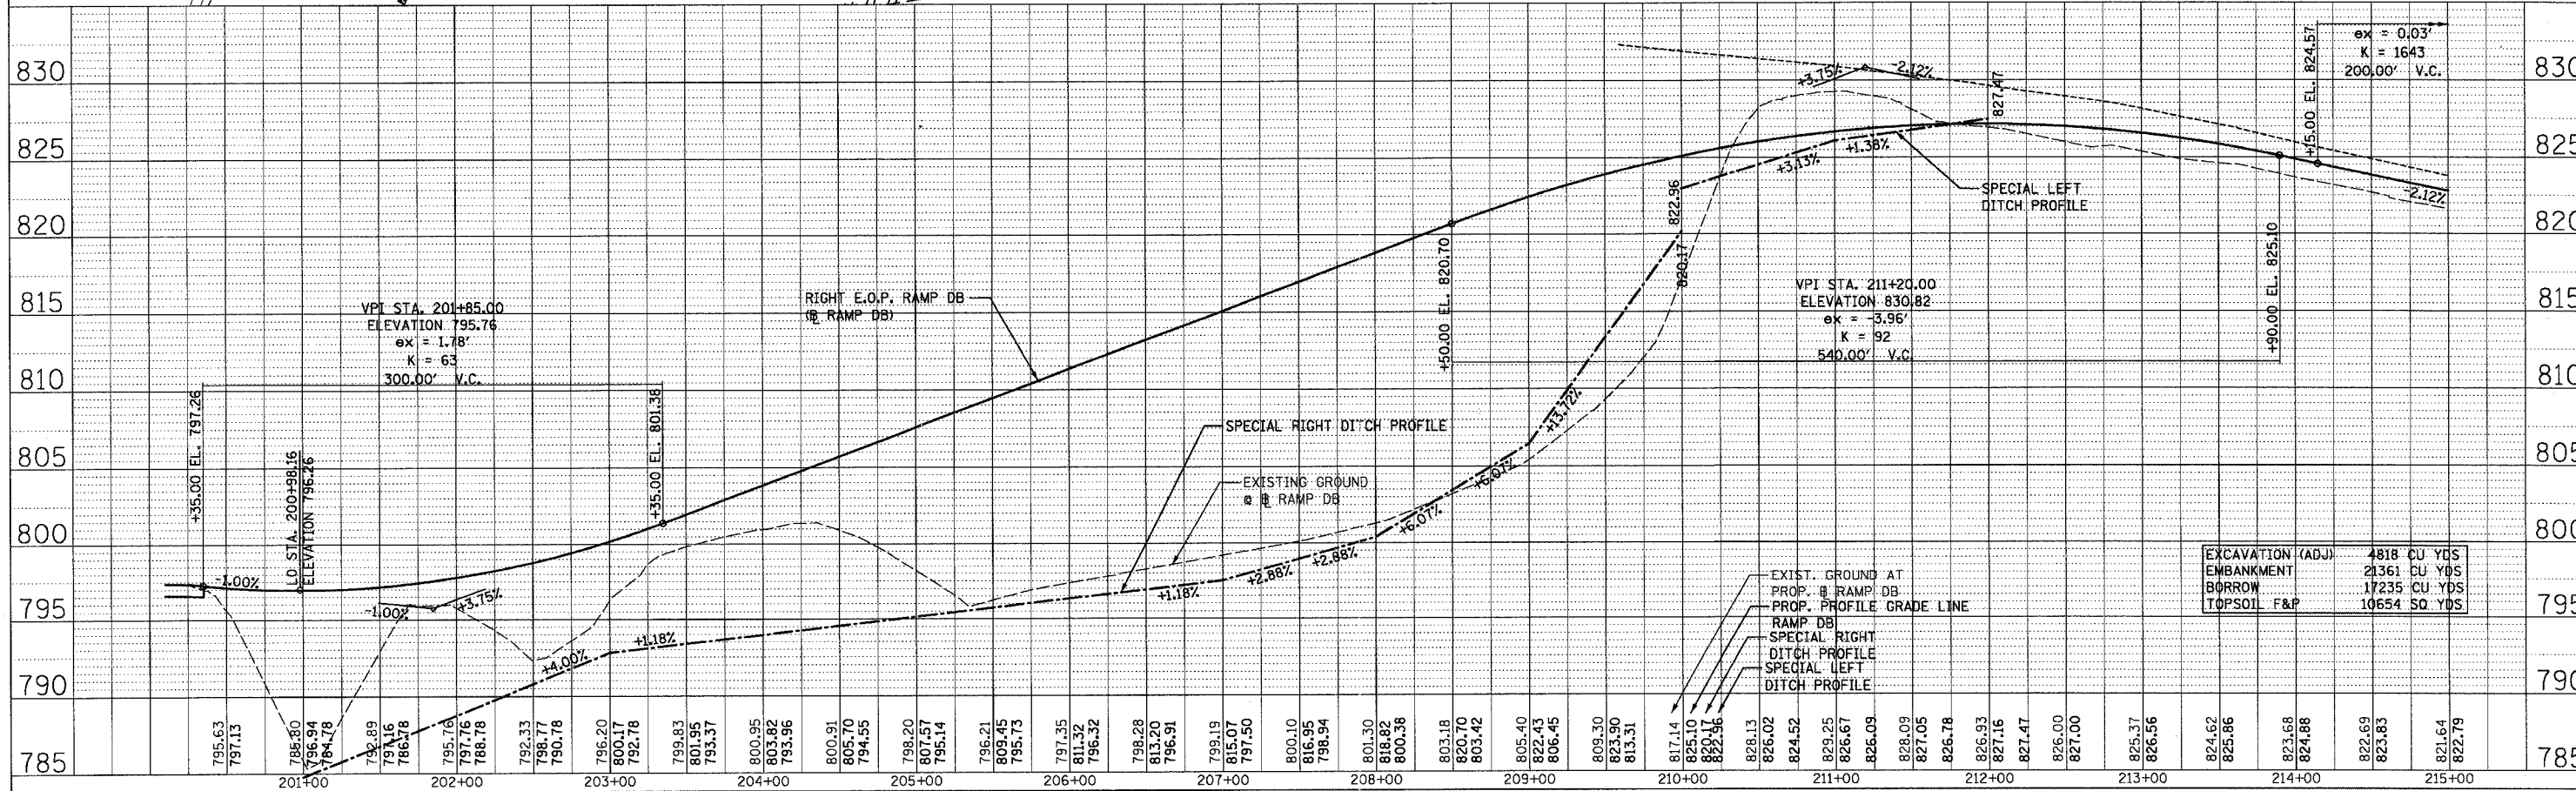

RAMP DB (SHEET 1 OF 3)
STA. 200+00 TO STA. 215+00