


F.A.P. RTE.	SECTION	COUNTY	TOTAL SHEETS	SHEET NO.
301		STEPHENSON	290	84
STA. 230+00		TO STA. 241+03.21		
FED. ROAD DIST. NO. 2 ILLINOIS FED. AID PROJECT				

Laura L. & David Olson

Laura L. & David Olson

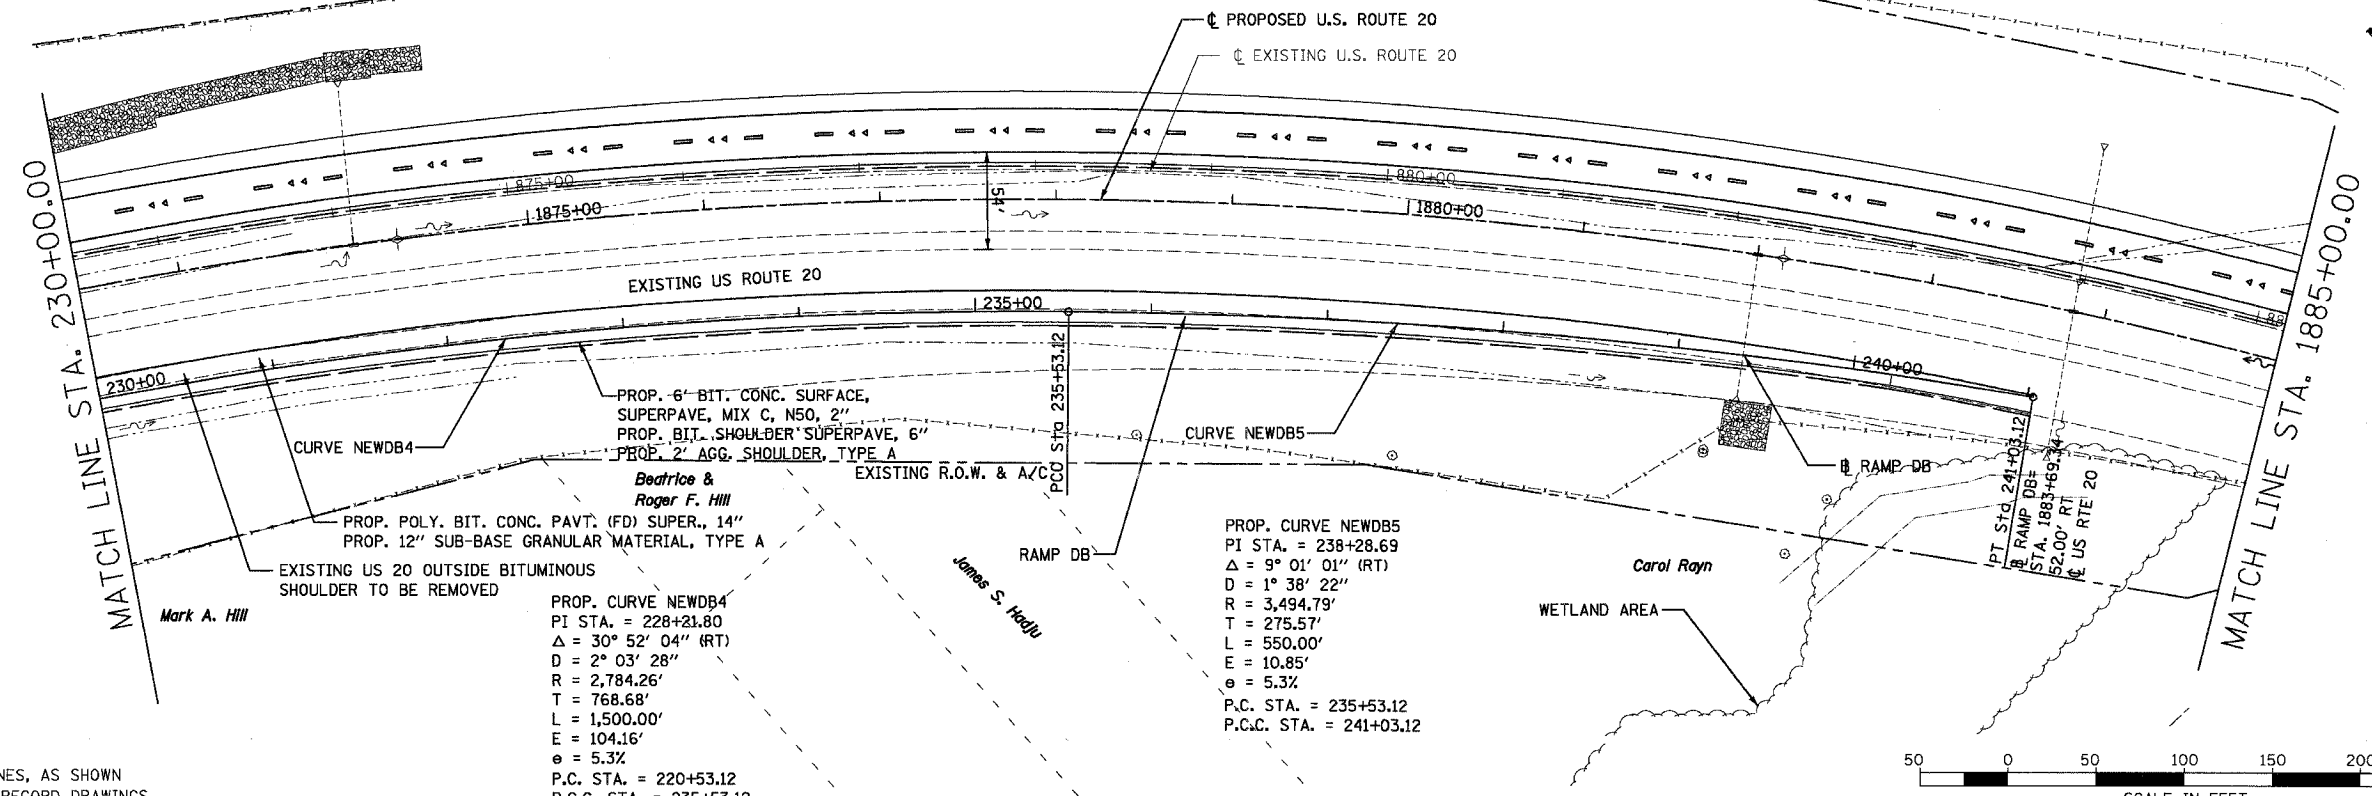

NOTE:  
EXISTING RIGHT OF WAY AND PROPERTY LINES, AS SHOWN  
ARE TAKEN FROM SIDWELL MAPS AND 1985 RECORD DRAWINGS.

PLAN	REVISION	DATE
NO.	NO.	

PROFILE	REVISION	DATE
NO.	NO.	

