

CONTRACT NO. 64577

F.A.P. RTE.	SECTION	COUNTY	TOTAL SHEETS	SHEET NO.
301		STEPHENSON	290	118
STA.		TO STA.		
FED. ROAD DIST. NO. 2		ILLINOIS FED. AID PROJECT		




↑ 20 EAST ROCKFORD
20 WEST GALENA →

← FREEPORT
ROCKTON →

20 WEST GALENA
←

20 EAST ROCKFORD
←

↑ 20 WEST GALENA
20 EAST ROCKFORD →

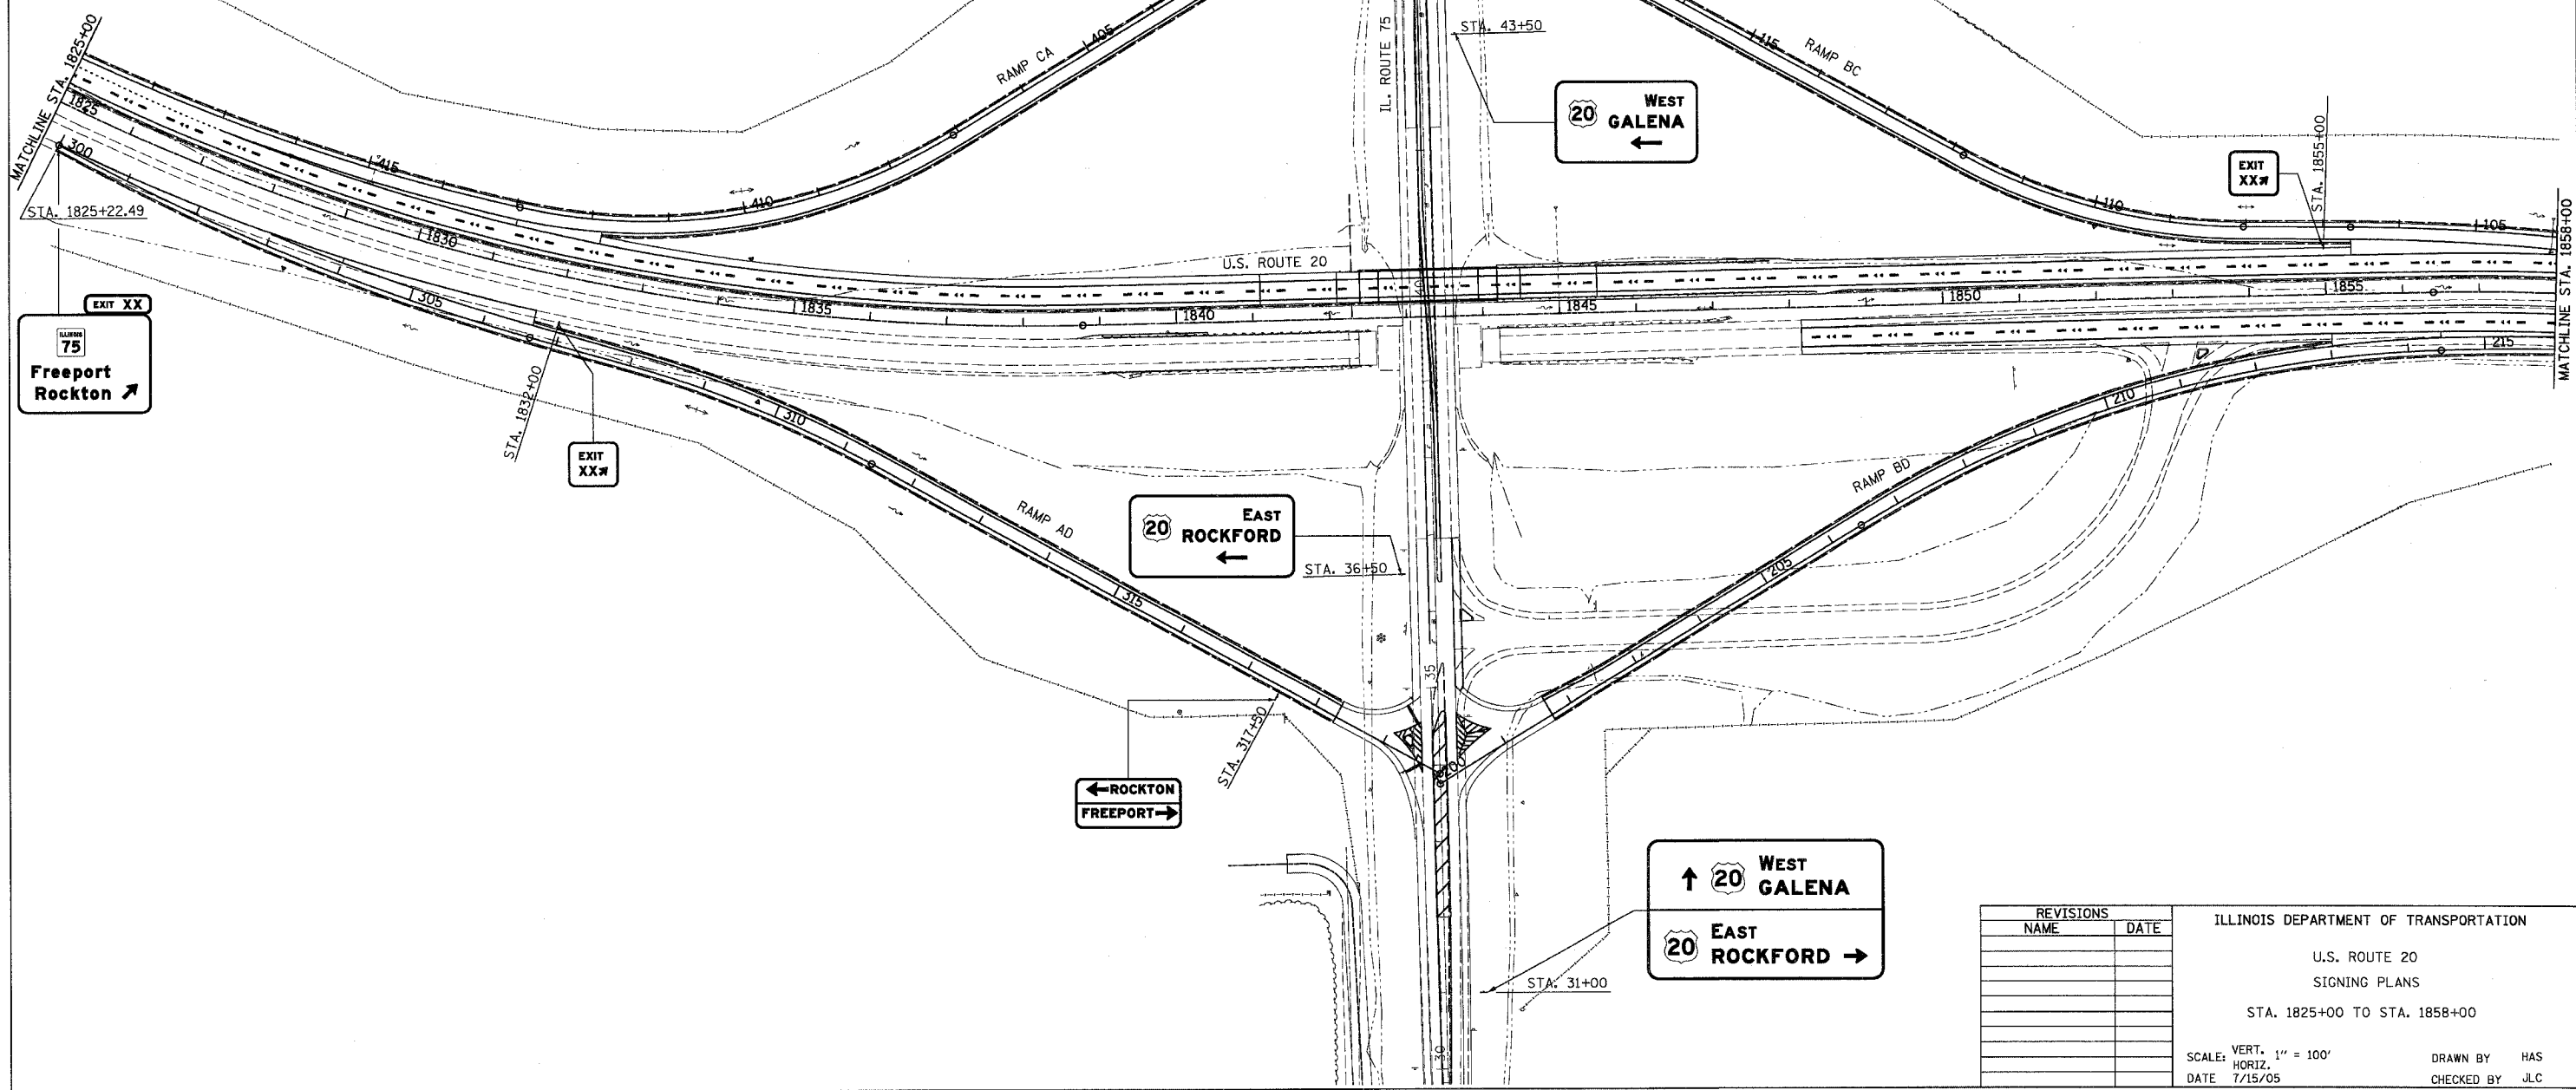

REVISIONS	
NAME	DATE

ILLINOIS DEPARTMENT OF TRANSPORTATION
U.S. ROUTE 20
SIGNING PLANS
STA. 1825+00 TO STA. 1858+00
SCALE: VERT. 1" = 100'
DATE 7/15/05
DRAWN BY HAS
CHECKED BY JLC