


F.A.P. RTE.	SECTION	COUNTY	TOTAL SHEETS	SHEET NO.
301		STEPHENSON	290	124
STA.		TO STA.		
FED. ROAD DIST. NO. 2		ILLINOIS FED. AID PROJECT		

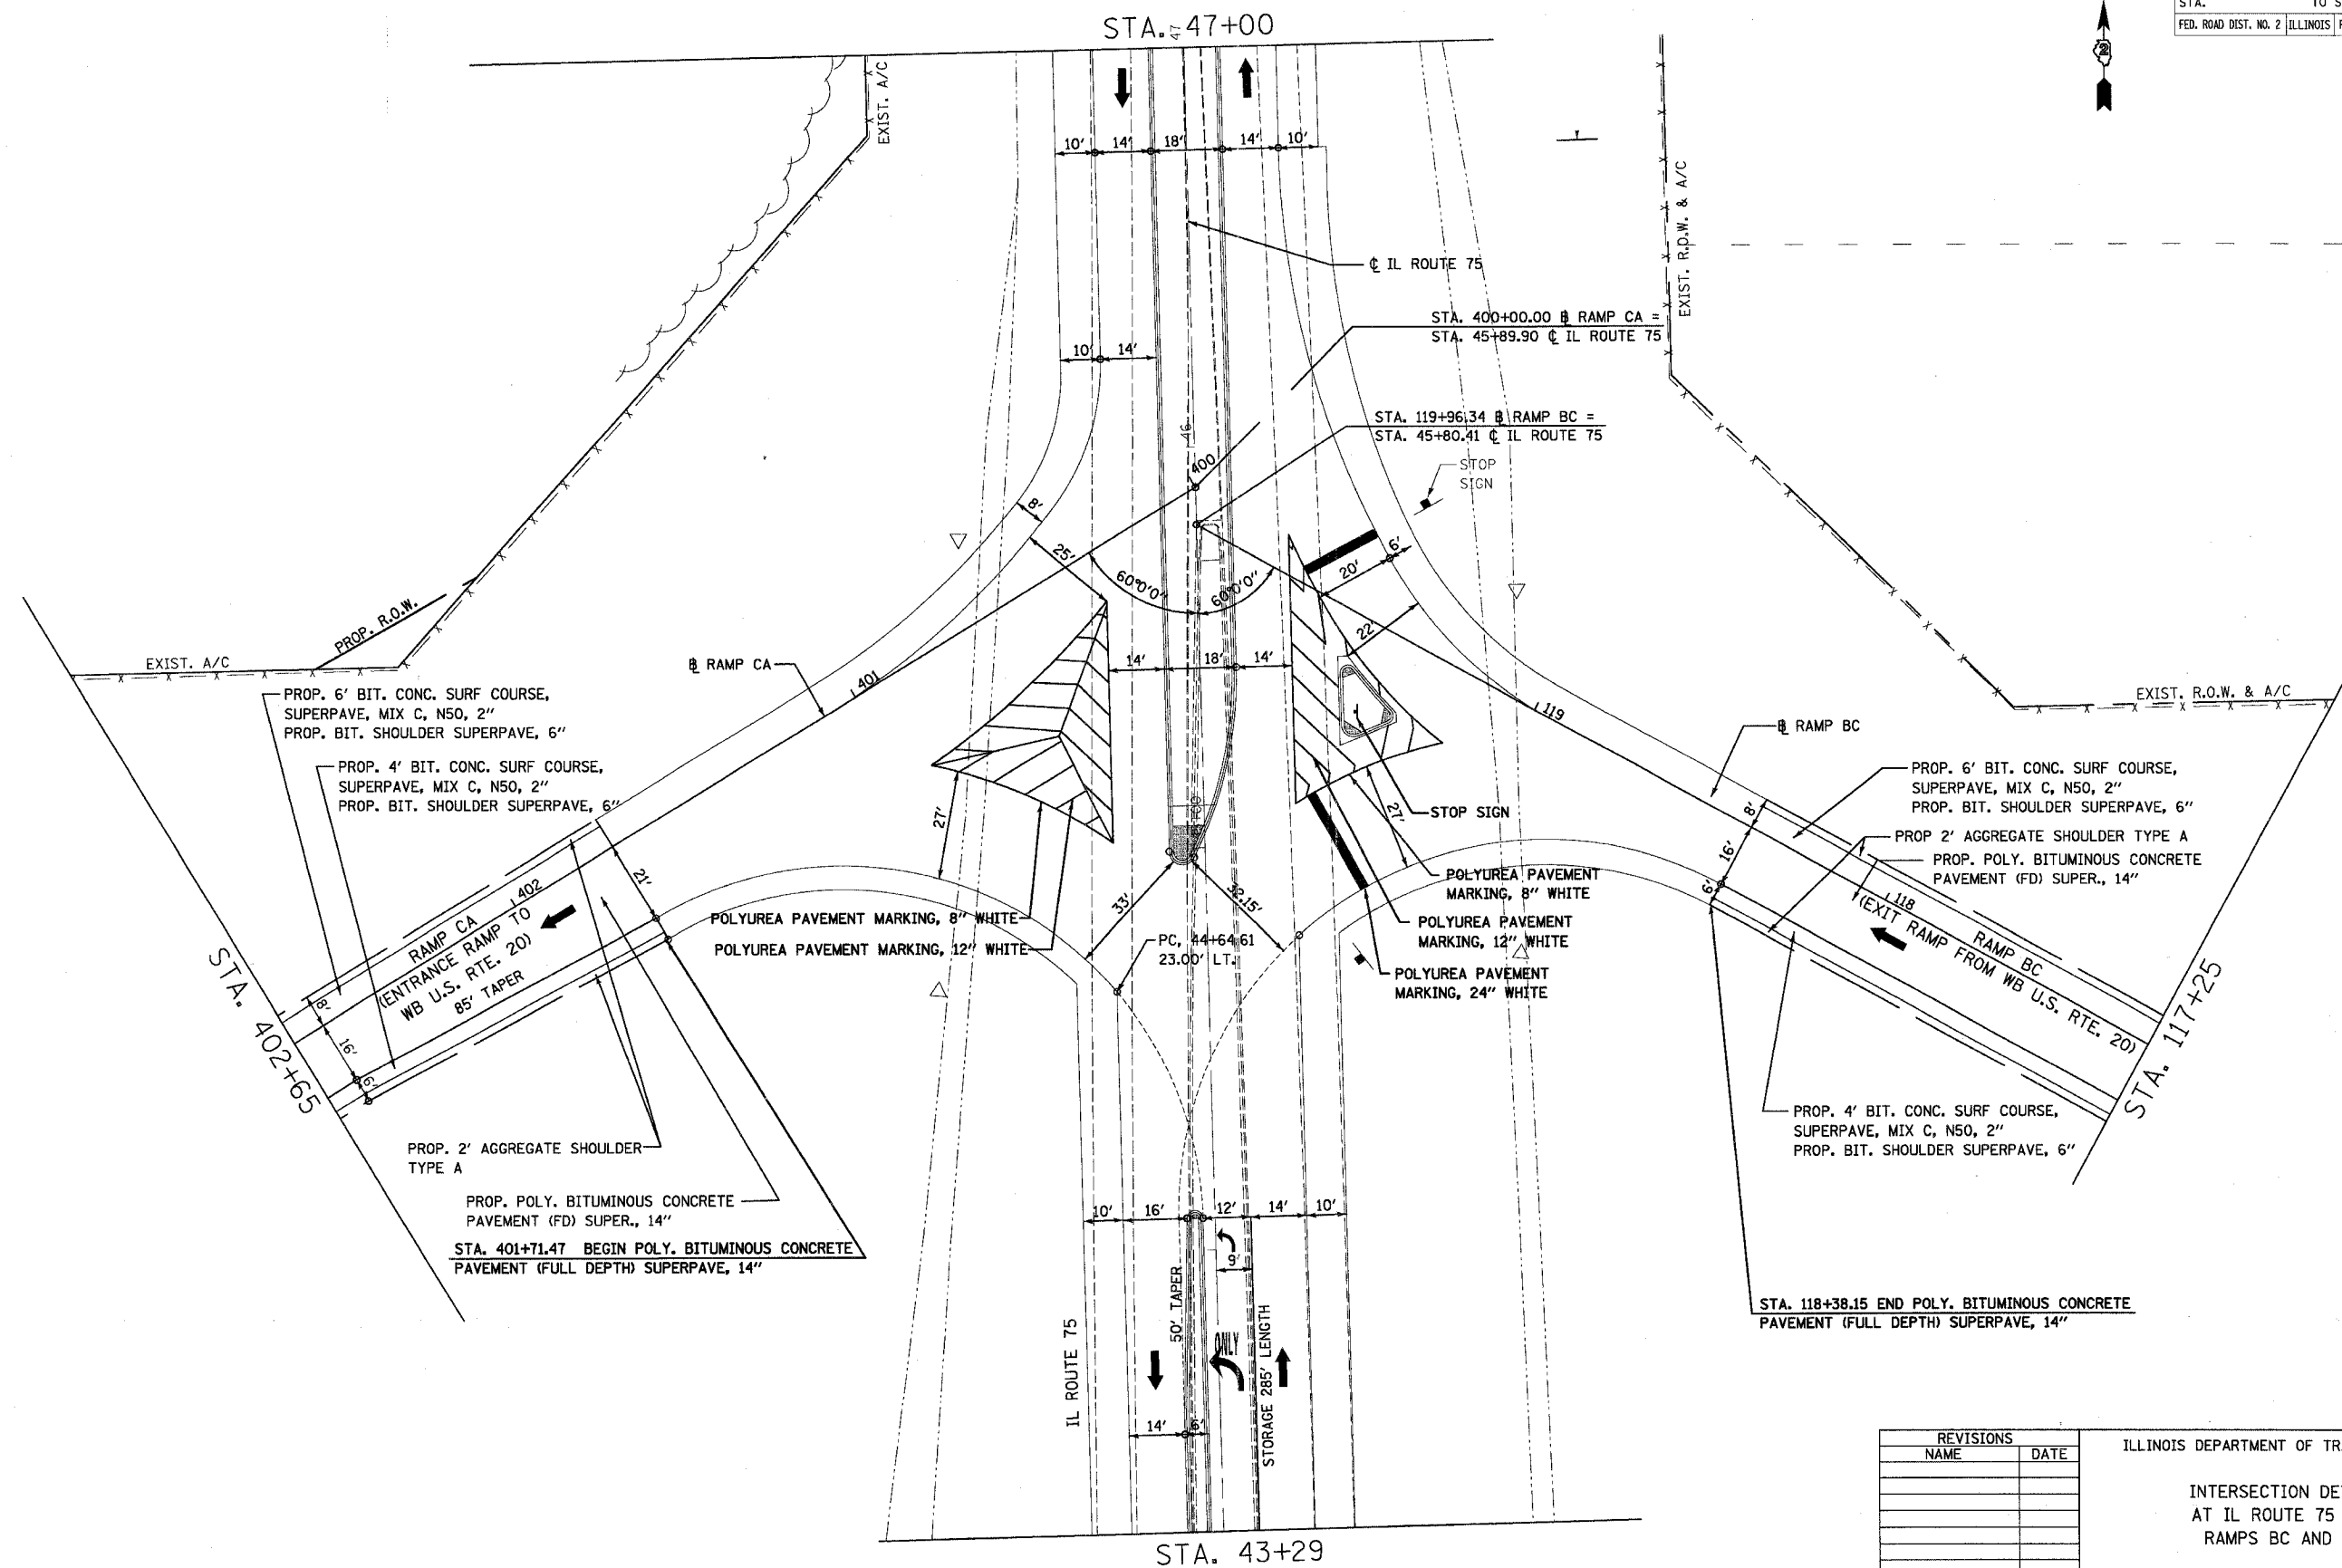

REVISIONS	
NAME	DATE

ILLINOIS DEPARTMENT OF TRANSPORTATION

INTERSECTION DETAIL
AT IL ROUTE 75 AND
RAMPS BC AND CA

SCALE: VERT. 1" = 20'
HORIZ. 1" = 20'
DATE 7/15/05

DRAWN BY JS
CHECKED BY JC