


F.A.R. R/L	SECTION	COUNTY	TOTAL SHEETS	SHEET NO.
301	**	**	290	147
STA. 301		TO STA. 160		
FED. ROAD DIST. NO.	ILLINOIS	FED. AID PROJECT		

NOTE: REFER TO CONTRACT NO. 64532 PLANS FOR AS-BUILT CROSS SECTION INFORMATION.

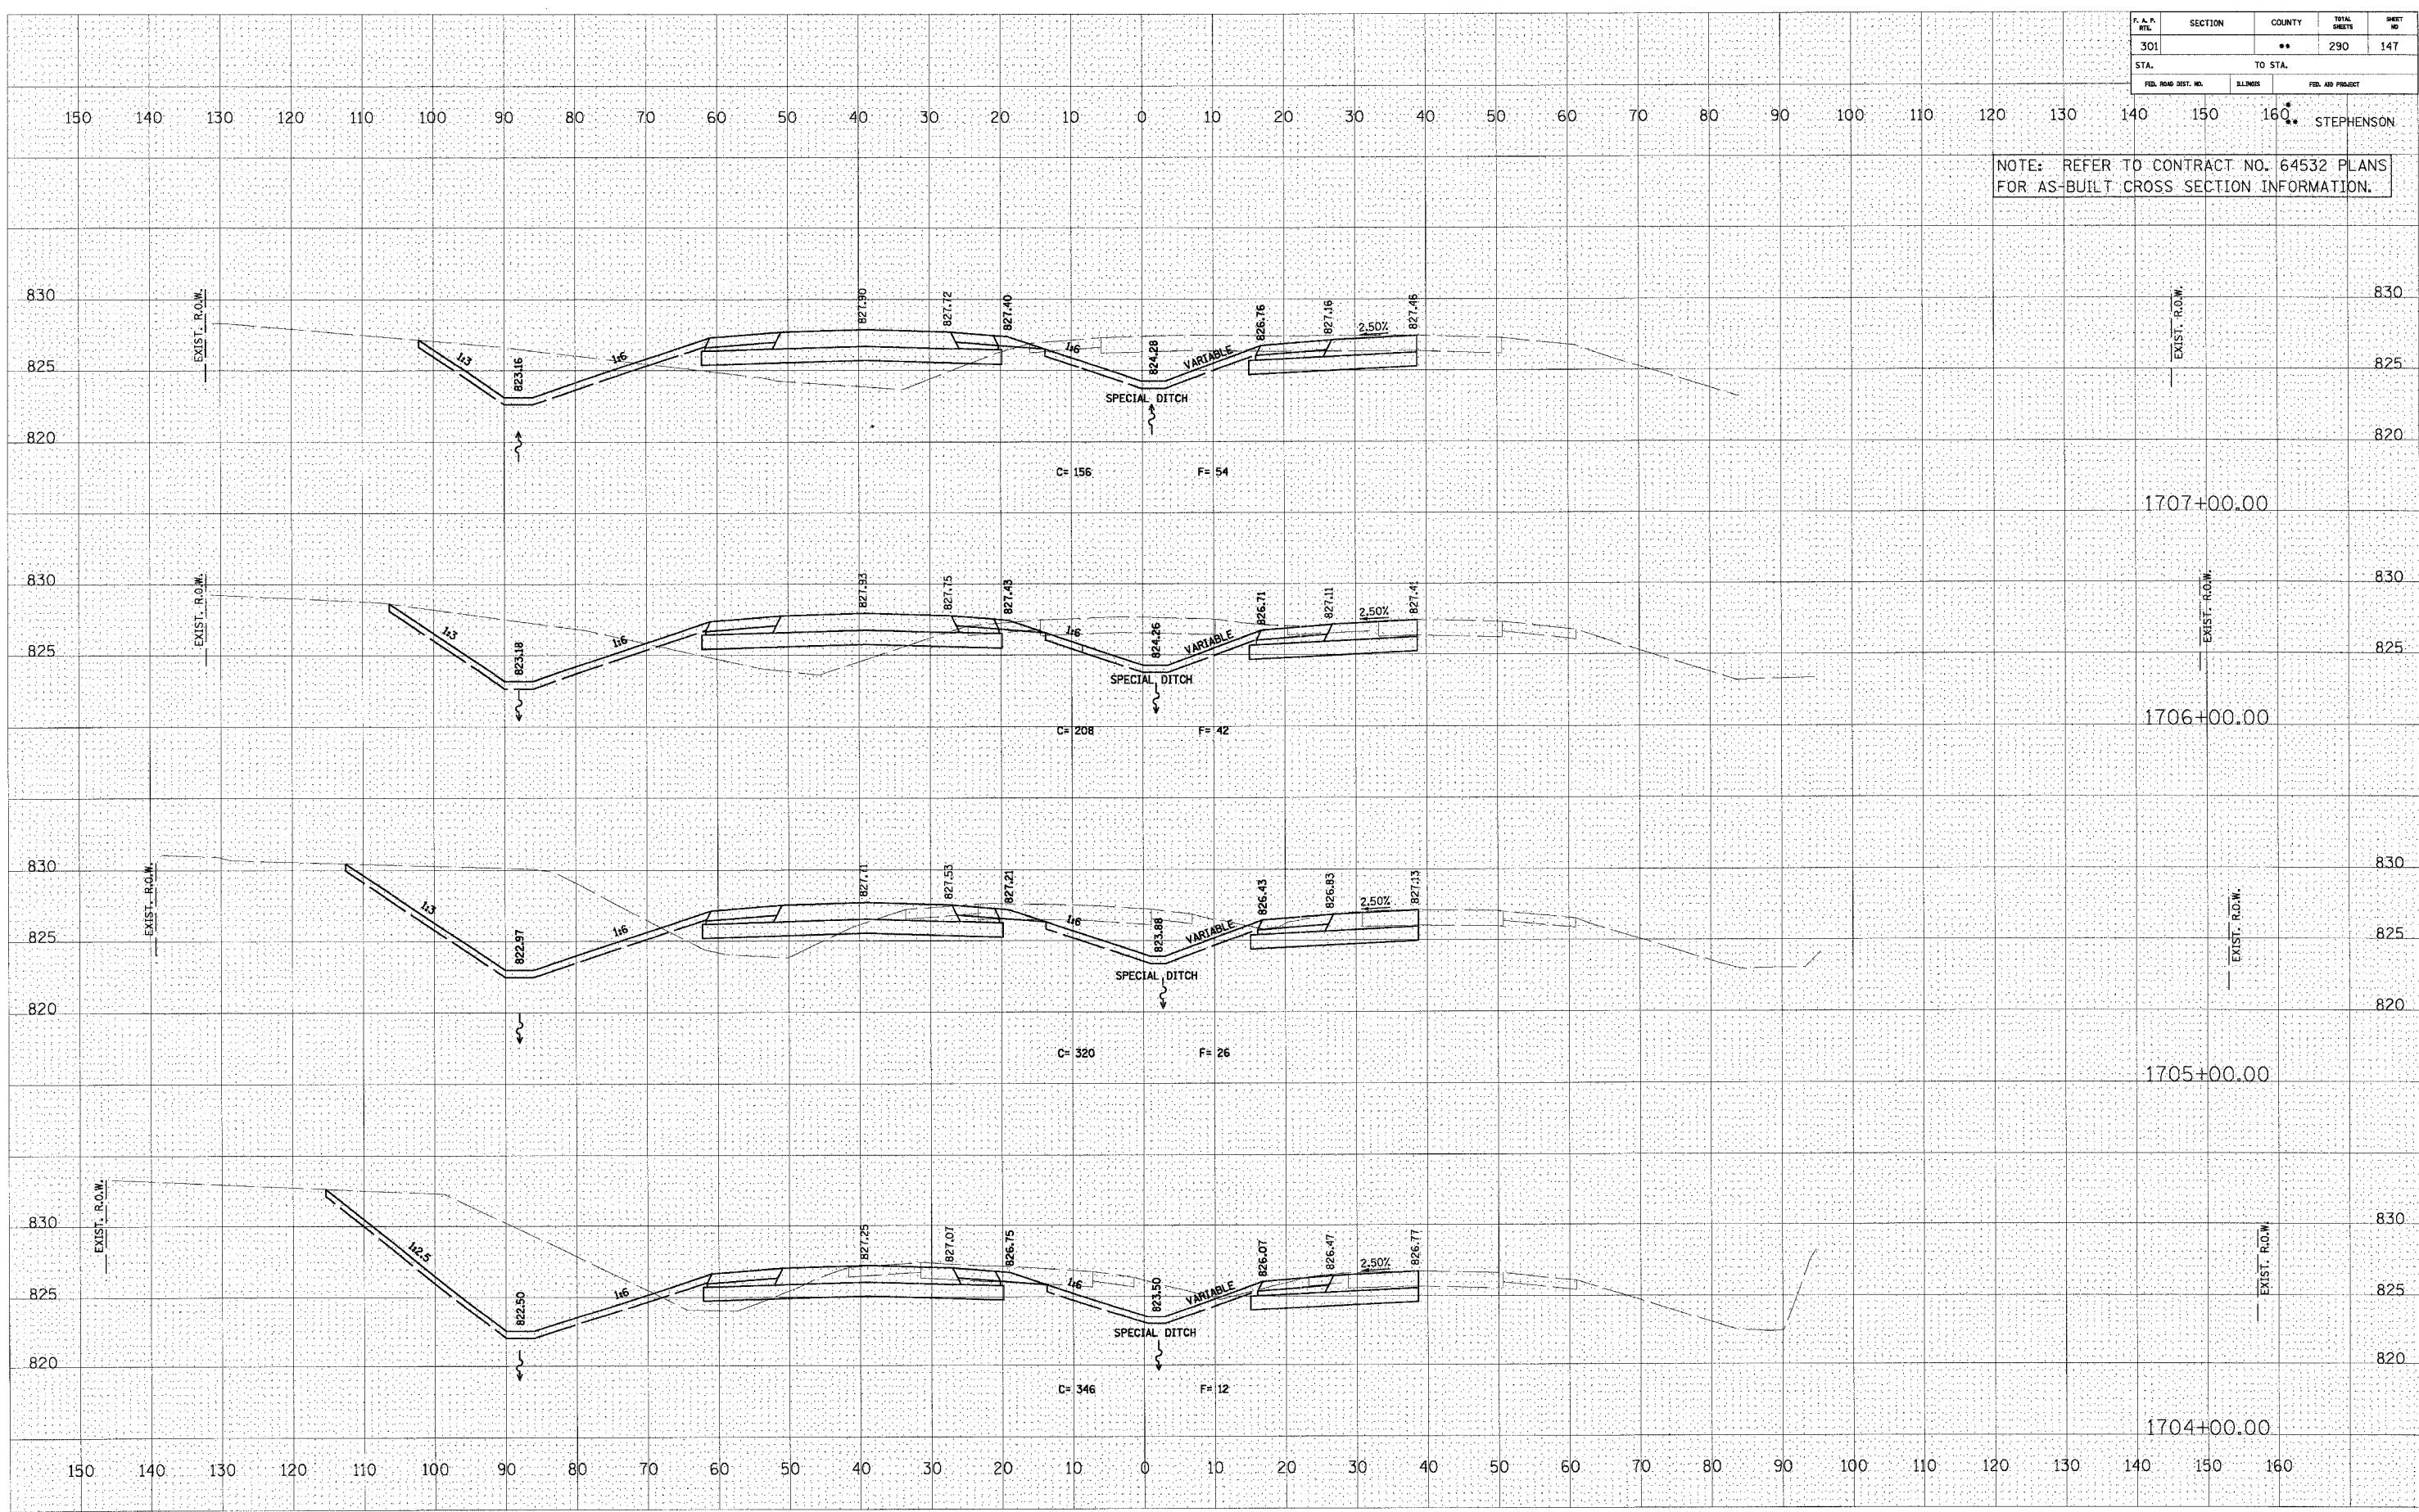

U.S. ROUTE 20

FINAL SURVEY SUPERVISED BY DATE
 NOTE BOOK NO. PLOTTED TEMPLATE AREAS CHECKED

ORIGINAL SURVEY SUPERVISED BY DATE
 NOTE BOOK NO. PLOTTED TEMPLATE AREAS CHECKED