


P.A.P. FILE	SECTION	COUNTY	TOTAL SHEETS	SHEET NO.
301	**	**	290	150
STA.		TO STA.		
FED. ROAD DIST. NO.		ELIMOS	FED. AID PROJECT	

NOTE: REFER TO CONTRACT NO. 64532 PLANS FOR AS-BUILT CROSS SECTION INFORMATION.

FINAL SURVEY	REVISIONS	DATE
NOTE BOOK	PLOTTED	BY
NO.	TEMPLATE	
	AREAS CHECKED	

ORIGINAL SURVEY	REVISIONS	DATE
NOTE BOOK	PLOTTED	BY
NO.	TEMPLATE	
	AREAS CHECKED	

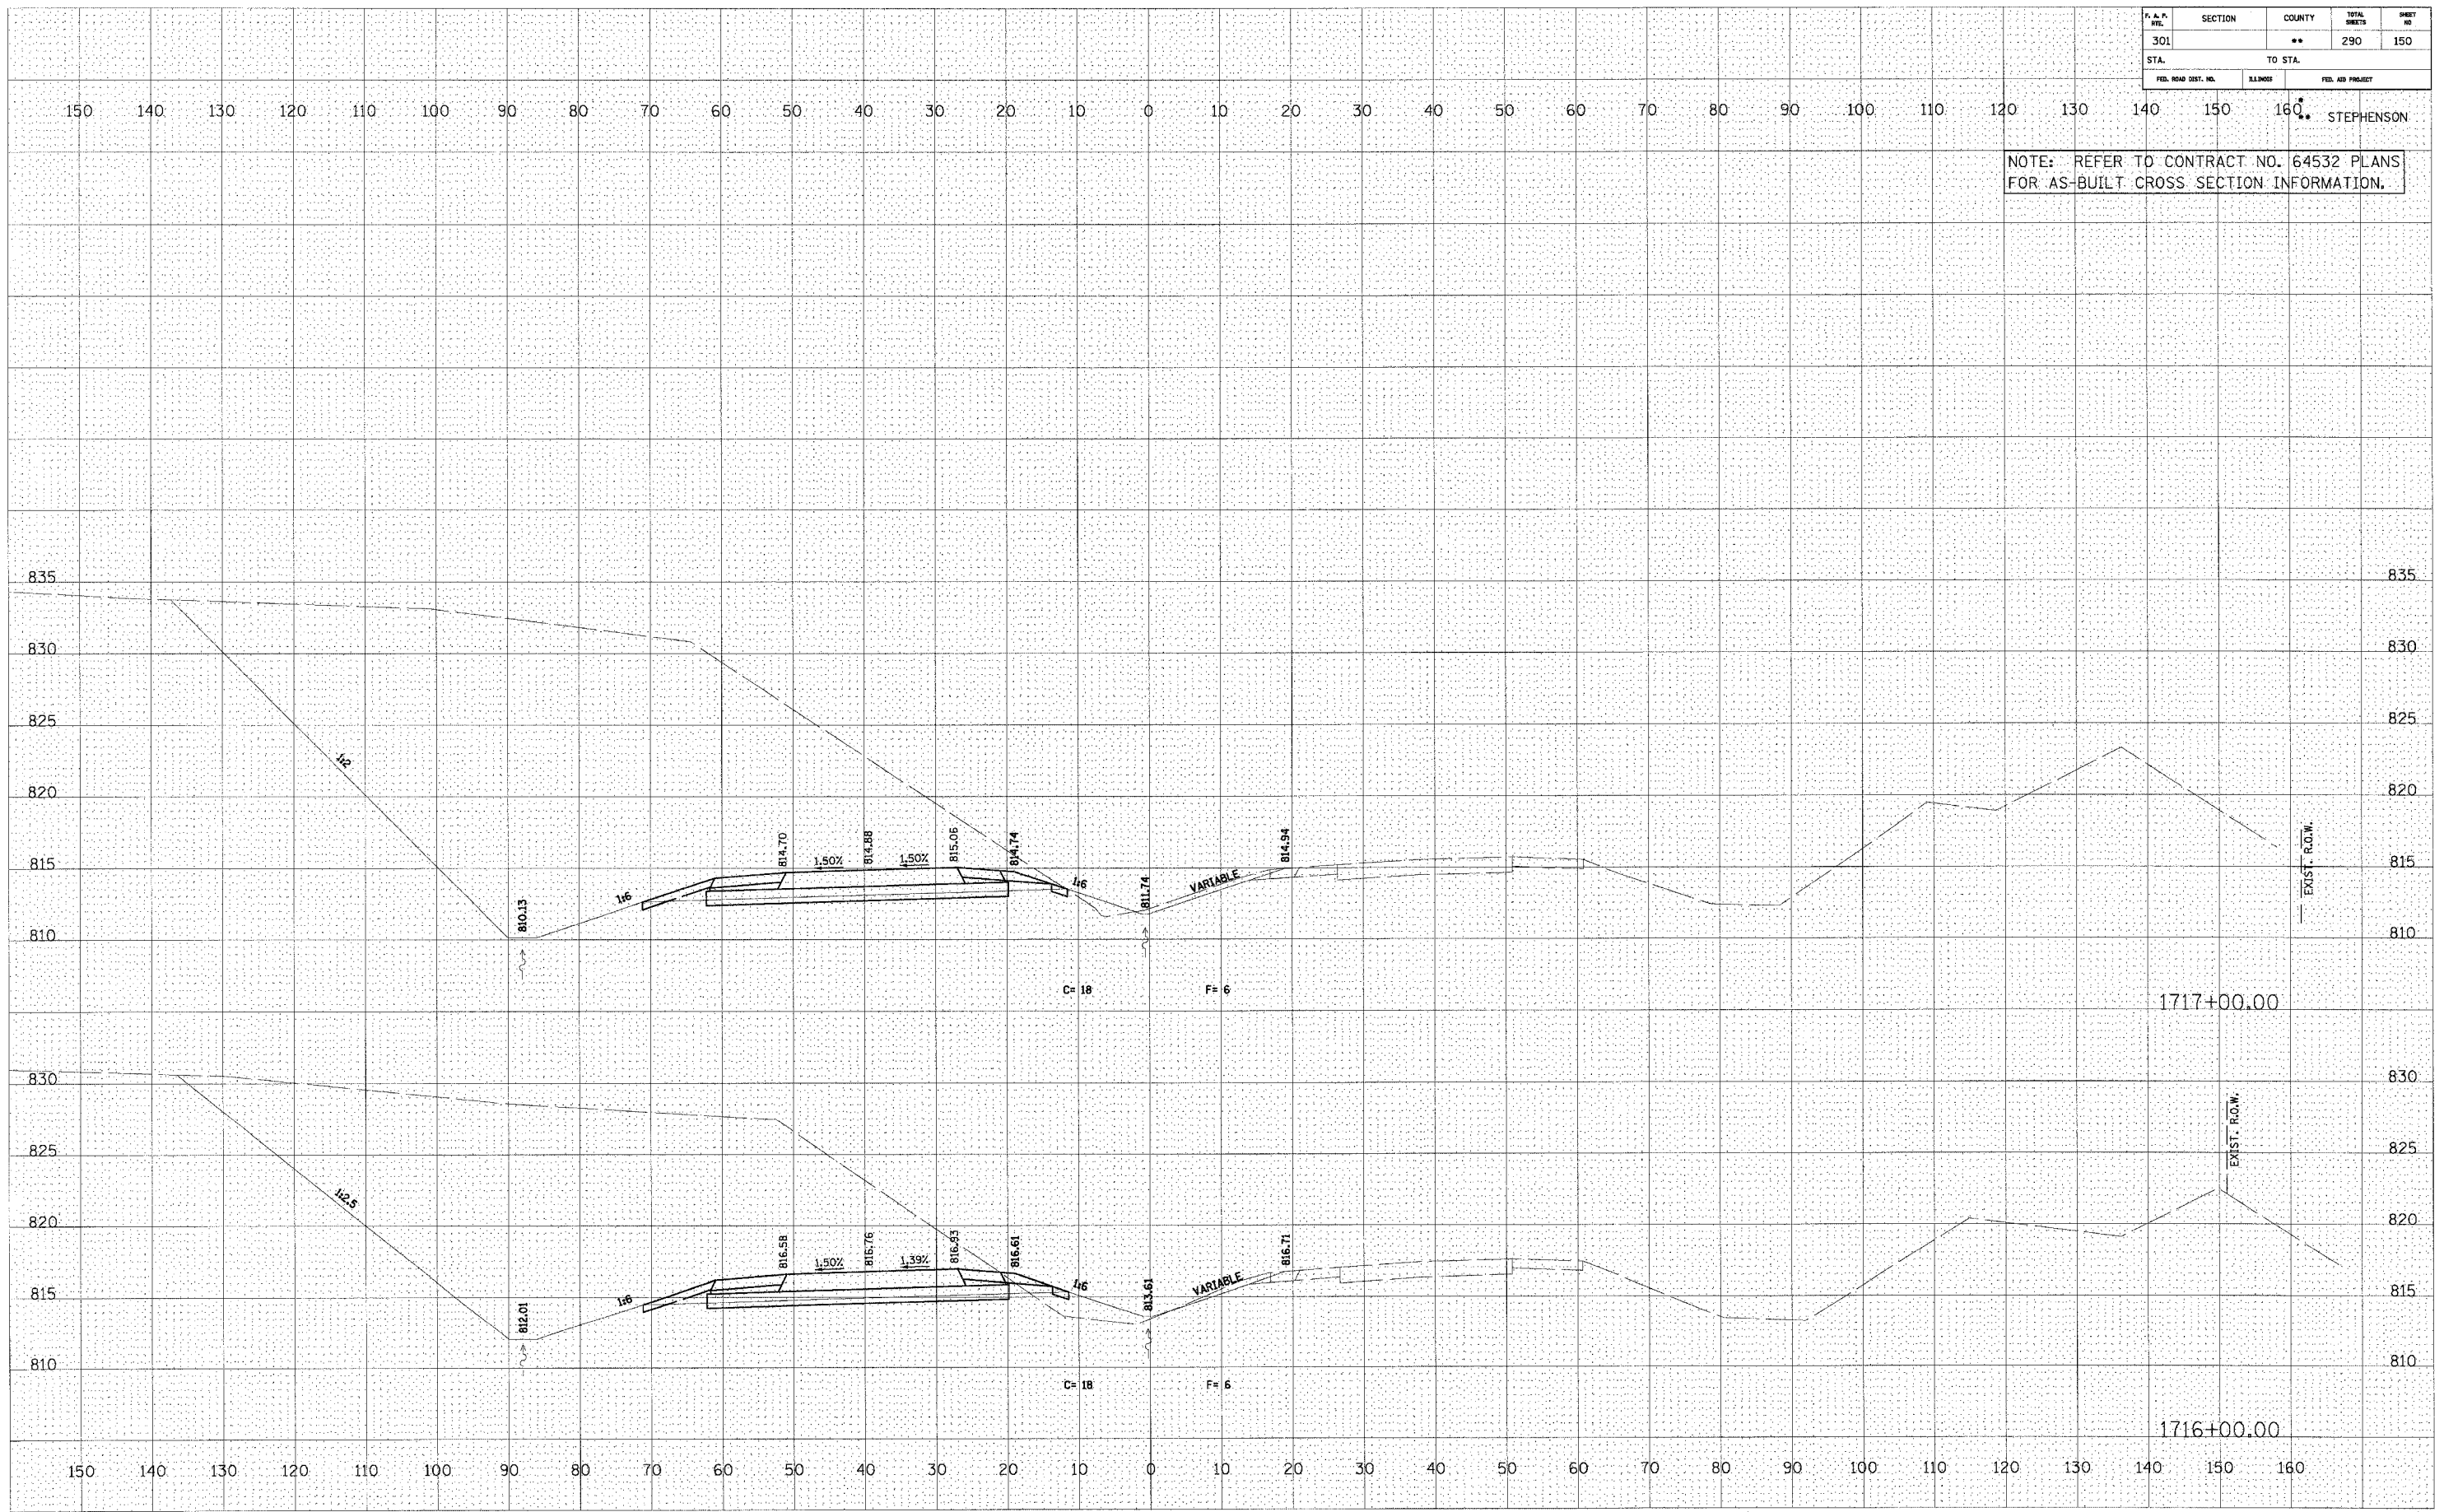

U.S. ROUTE 20